



Designer Elevation Paint Options

Bradford

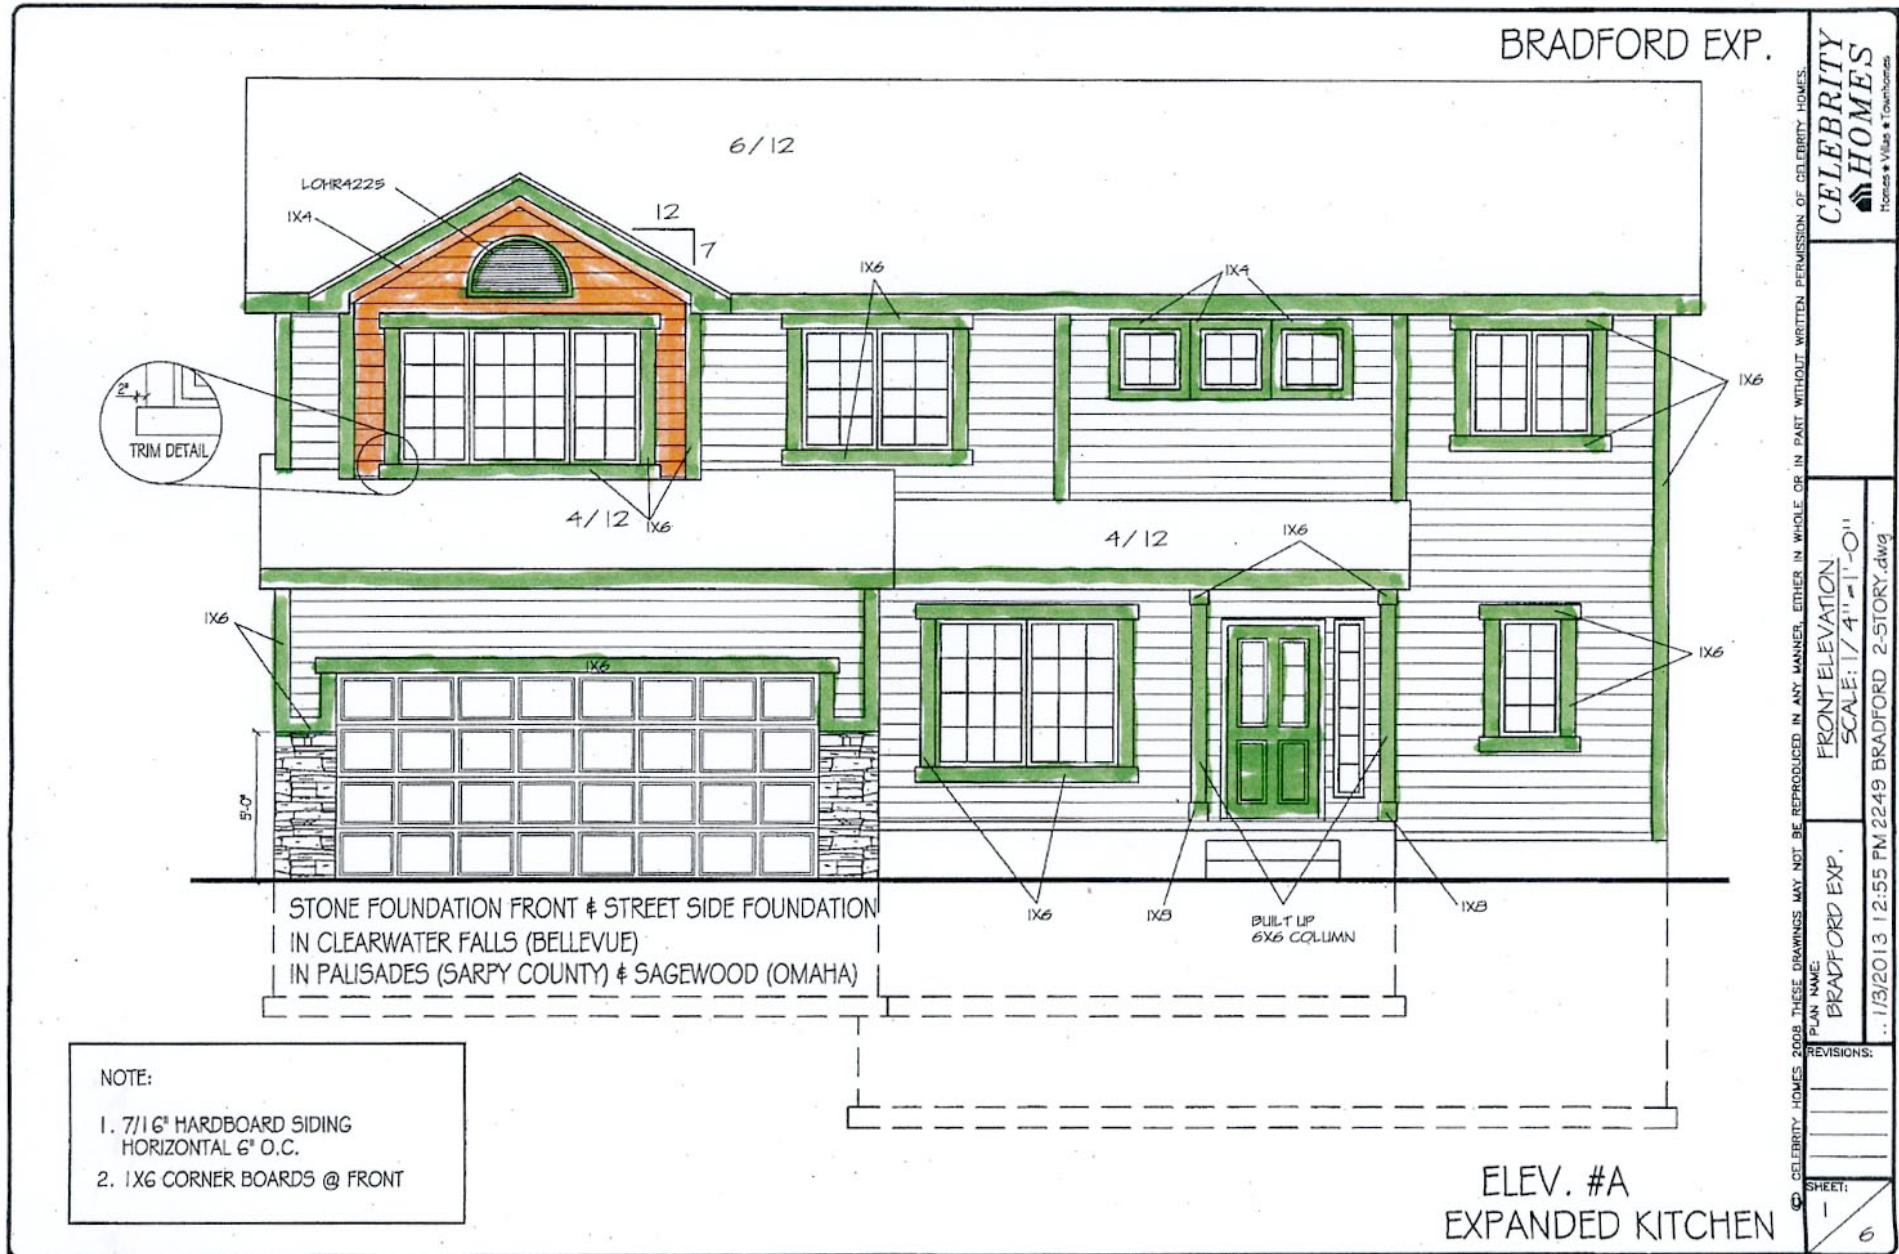

Designer Elevation Paint Options

Bradford

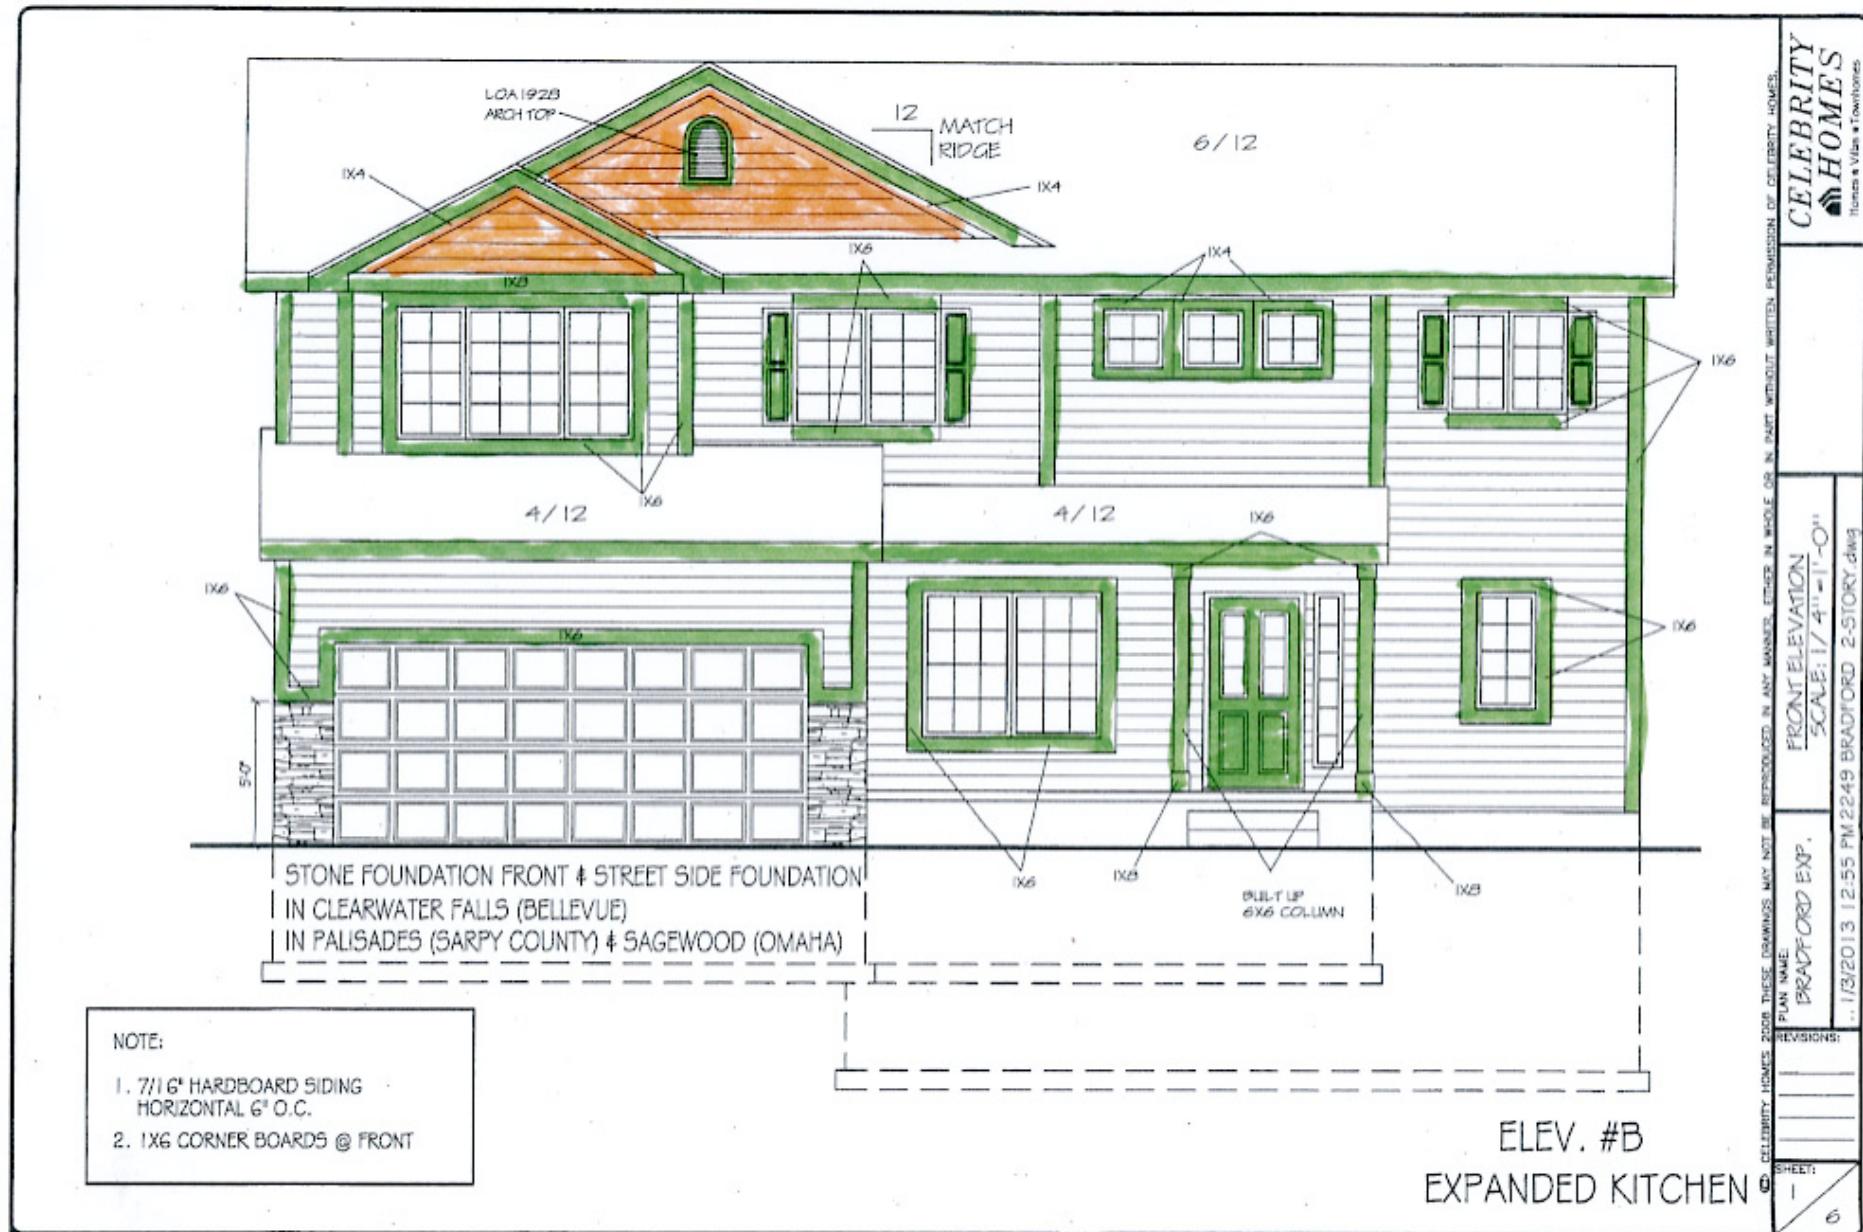

Designer Elevation Paint Options

Bradford




Designer Elevation Paint Options

Bradford



Designer Elevation Paint Options

Bradford

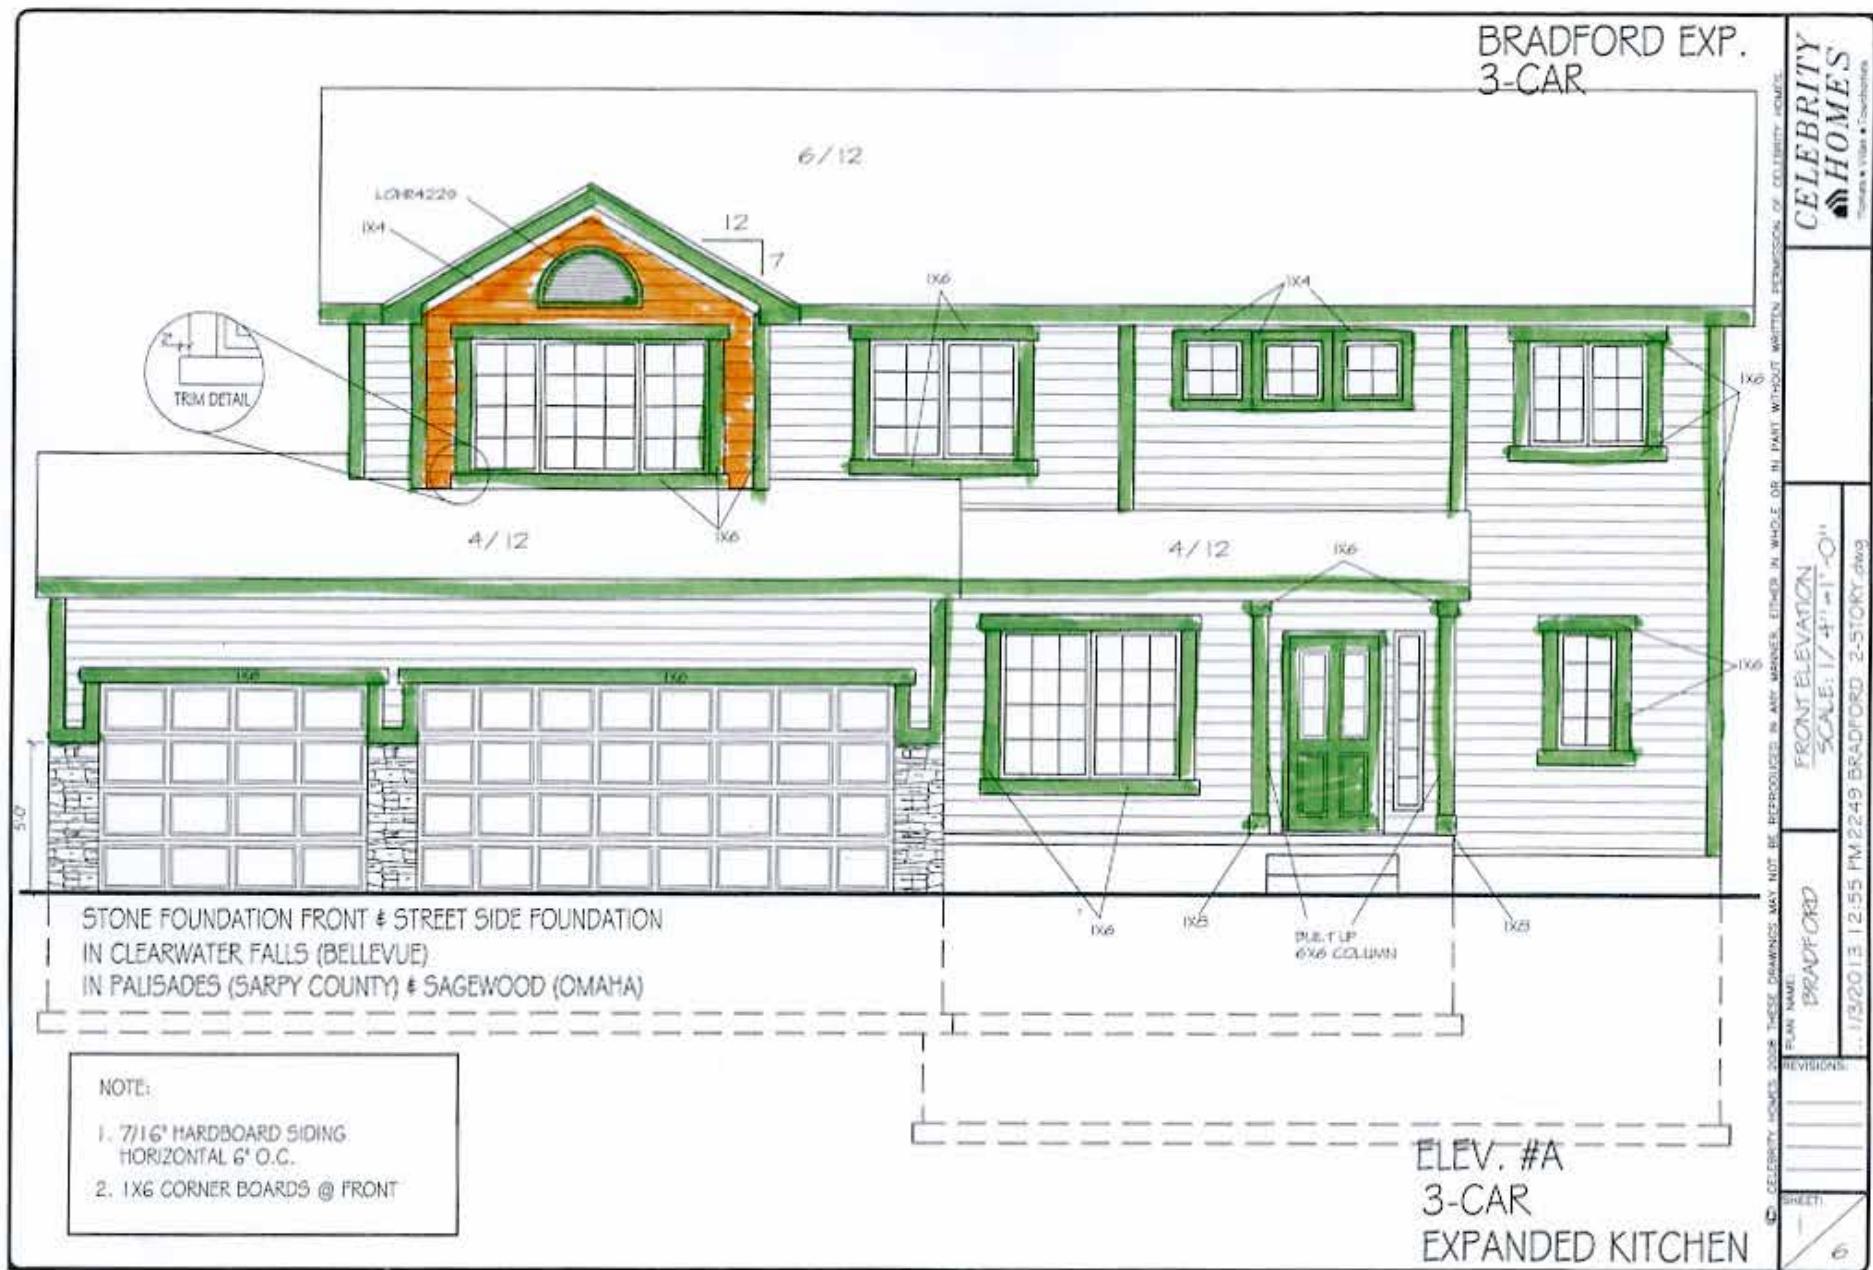

Designer Elevation Paint Options

Bradford



Designer Elevation Paint Options

Bradford




Designer Elevation Paint Options

Bradford




Designer Elevation Paint Options

Bridgeport

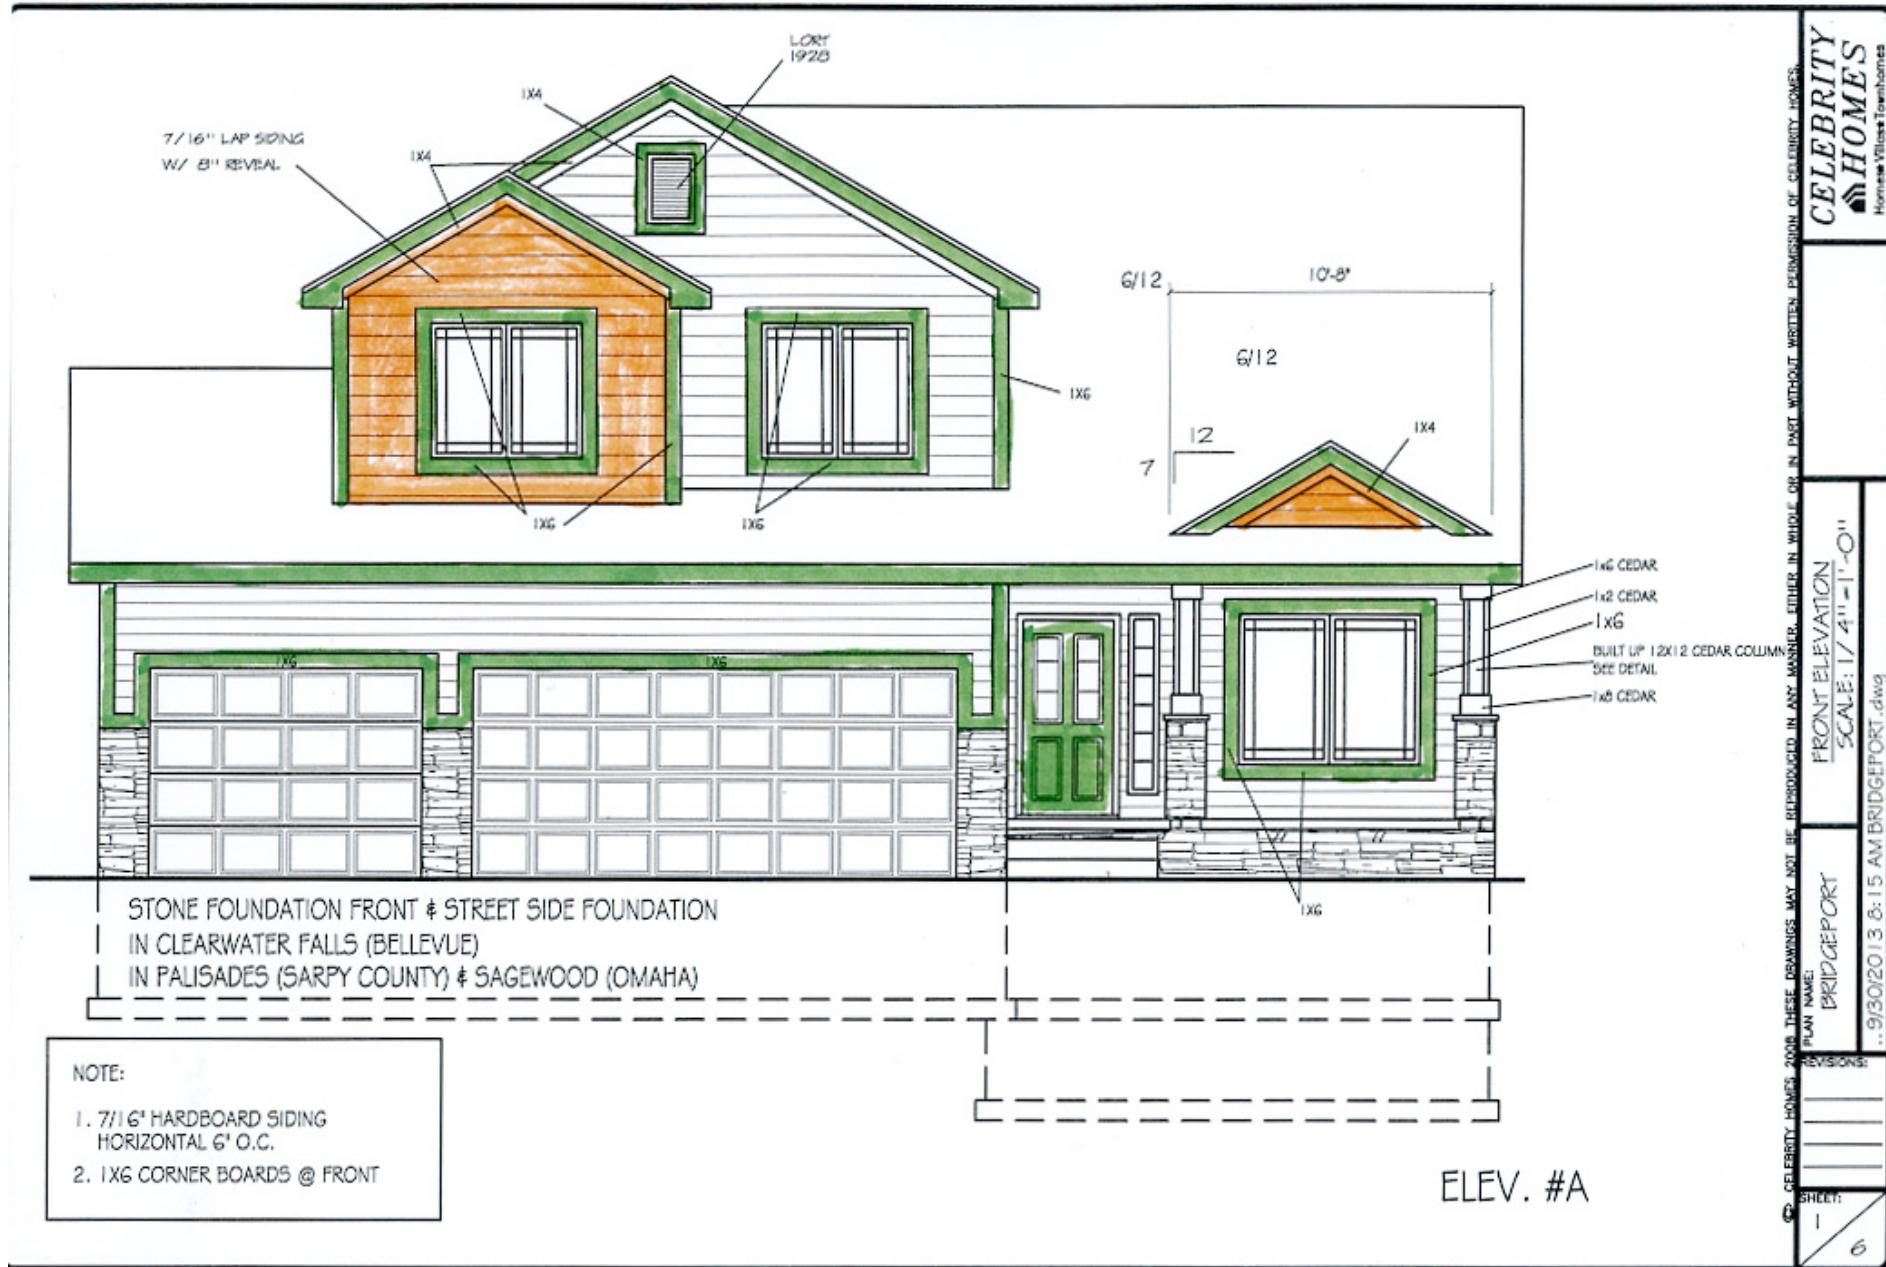

Designer Elevation Paint Options

Bridgeport

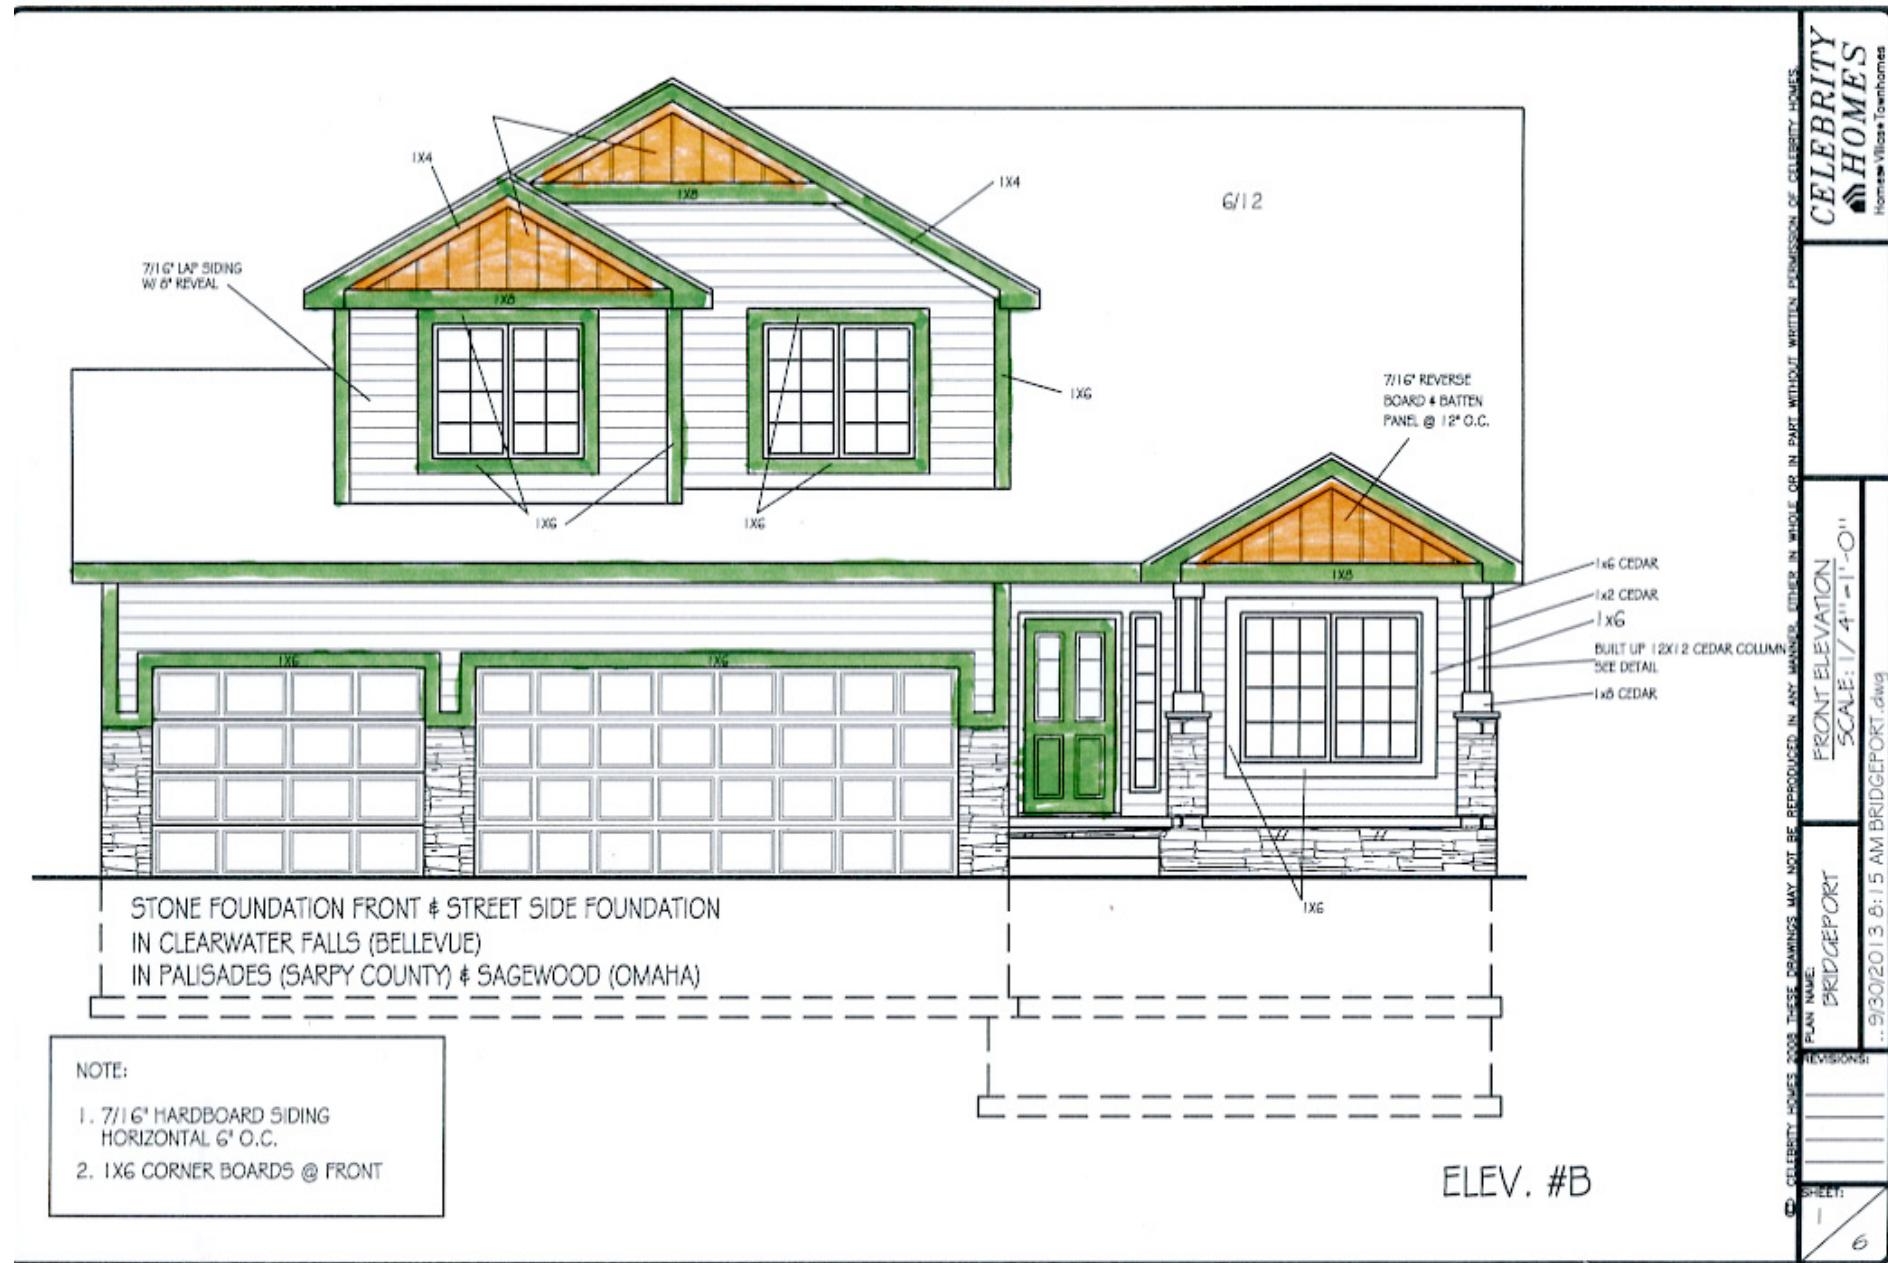


Designer Elevation Paint Options

Bridgeport



Designer Elevation Paint Options

Cambridge

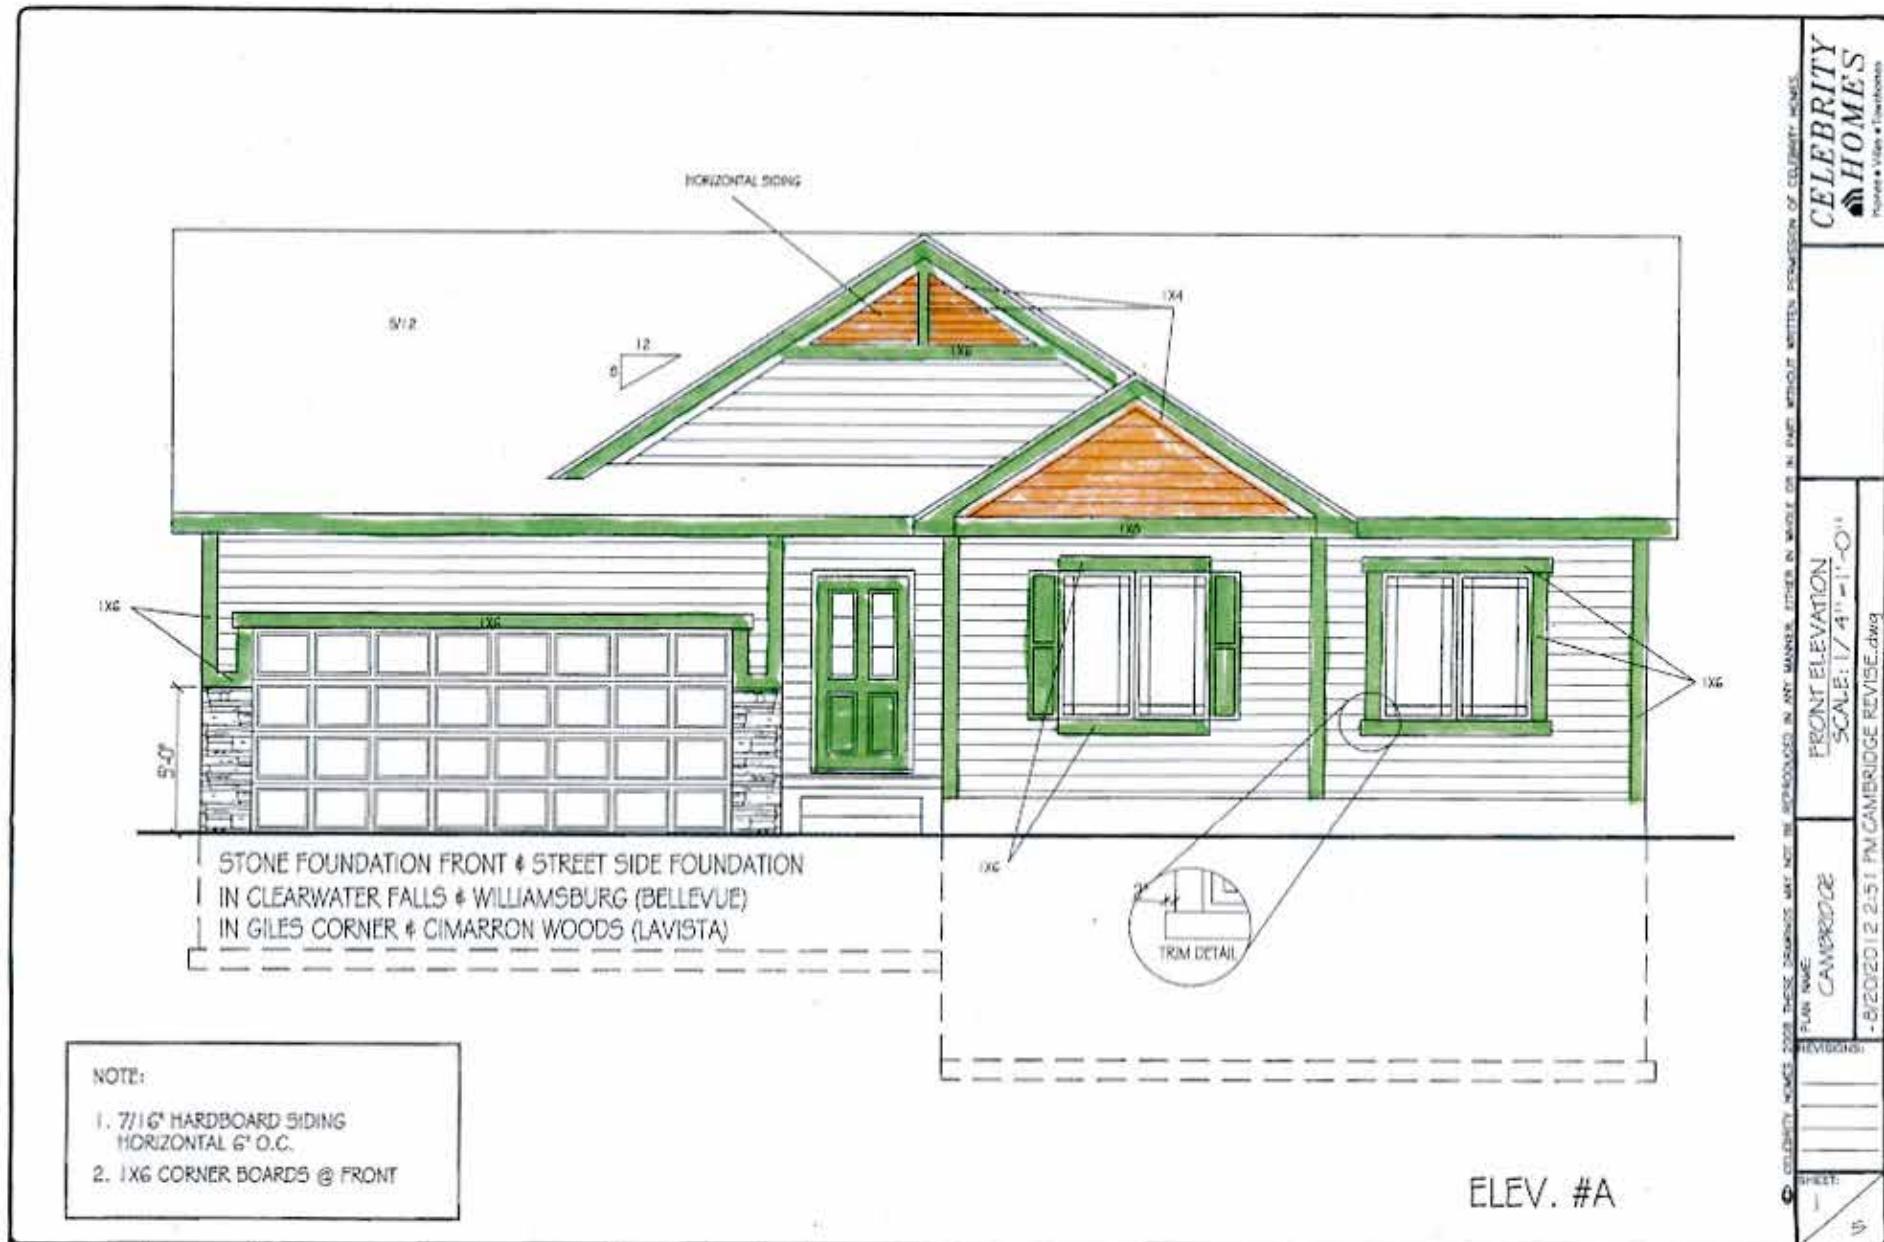


Designer Elevation Paint Options

Cambridge




Designer Elevation Paint Options

Cambridge

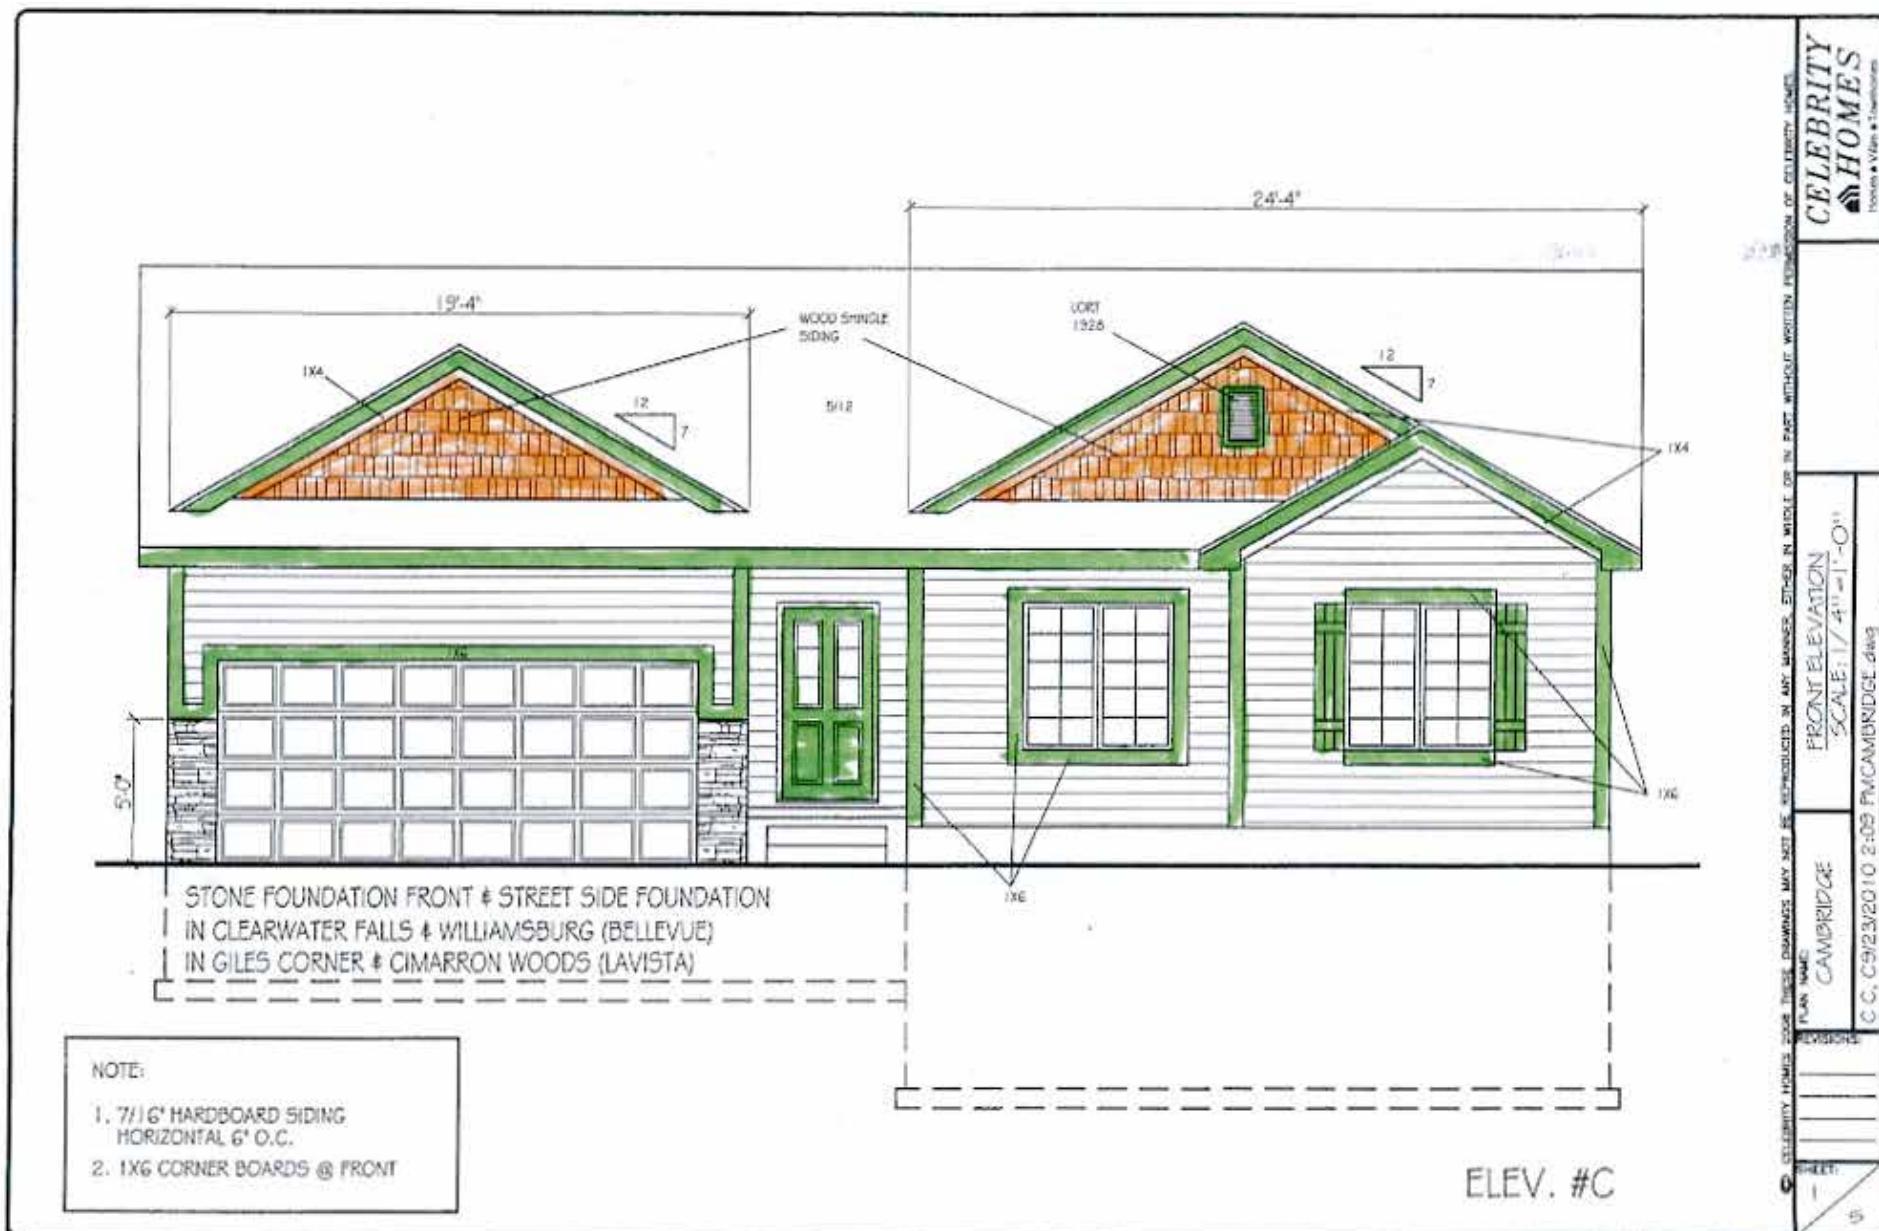


Designer Elevation Paint Options

Cambridge

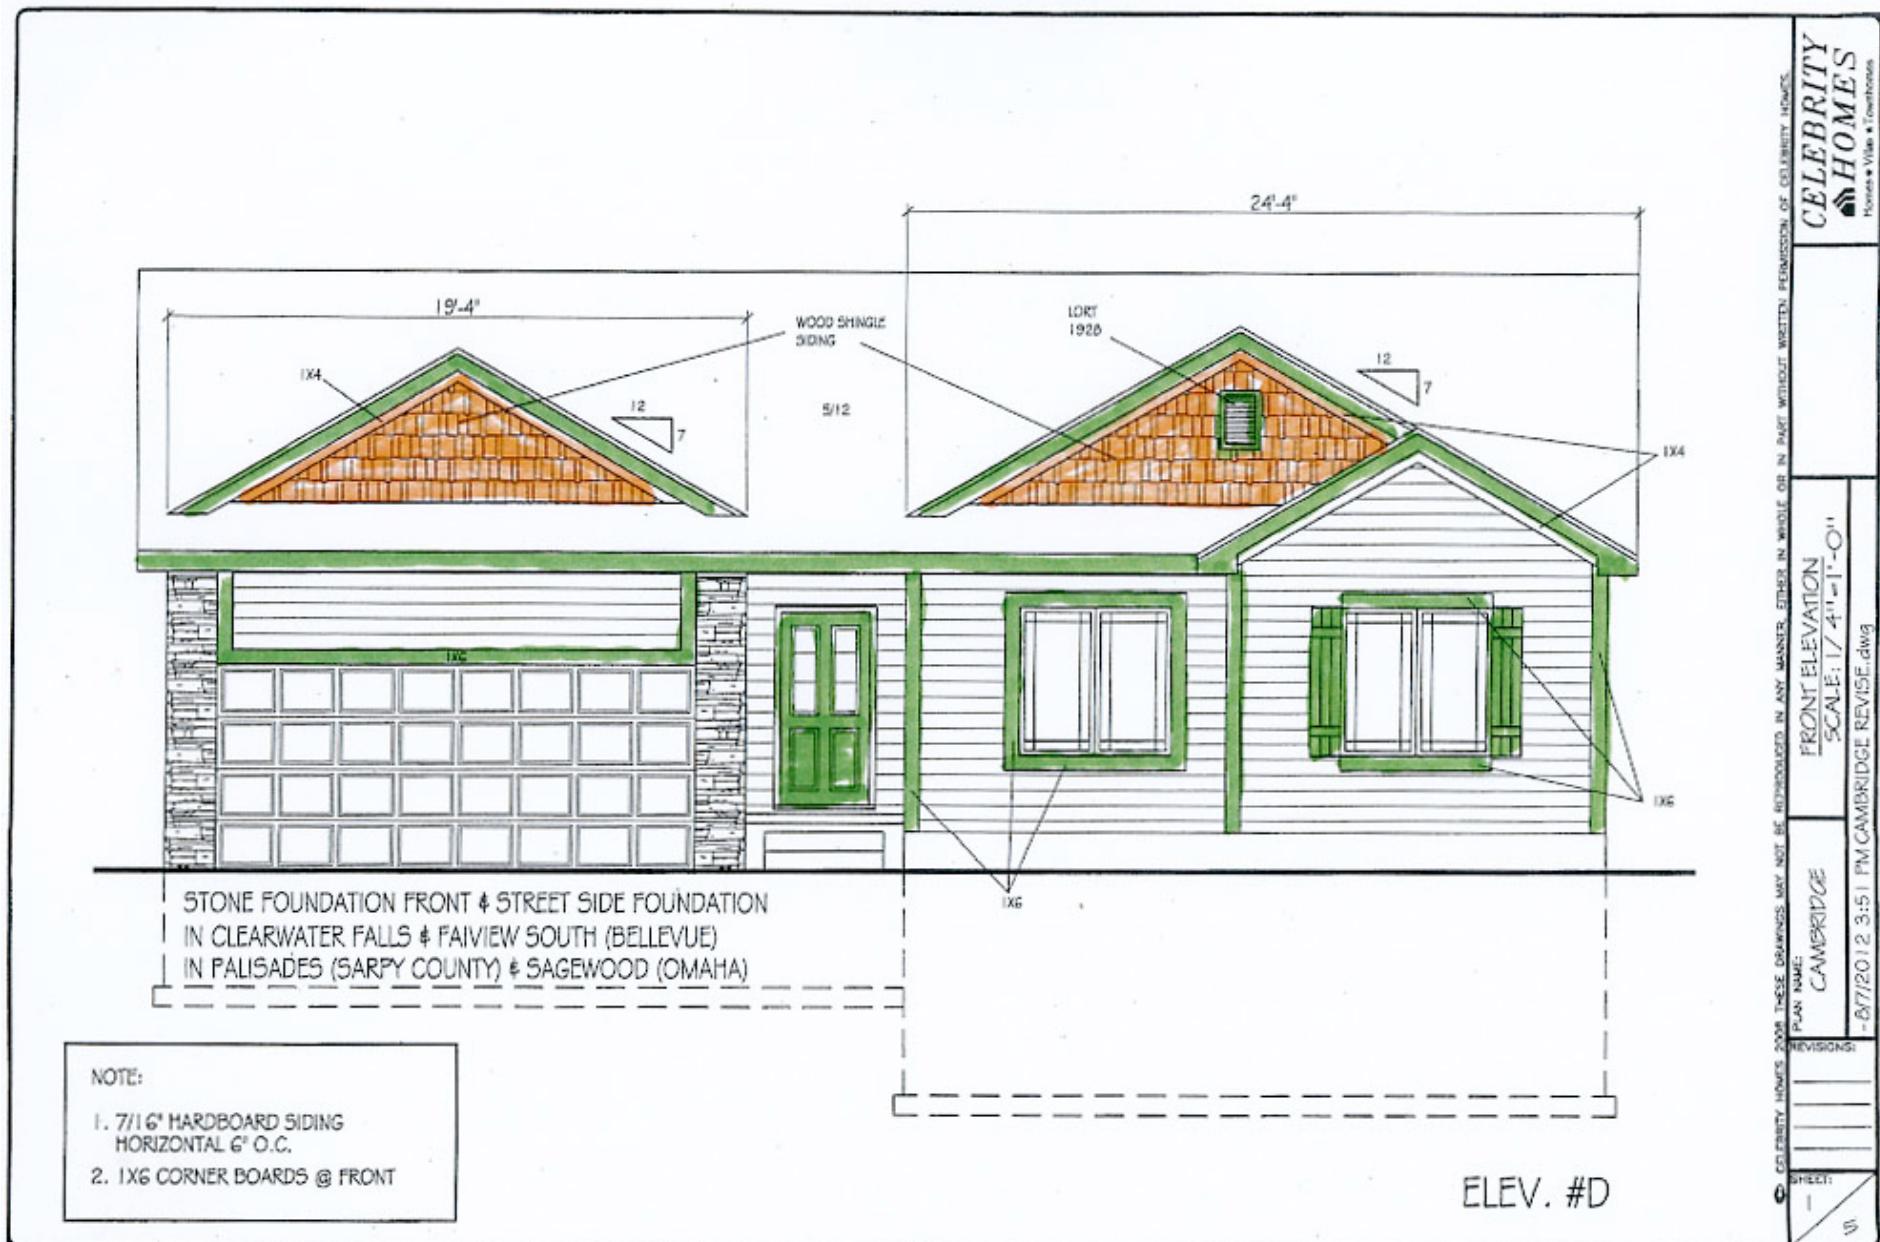


Designer Elevation Paint Options

Cambridge

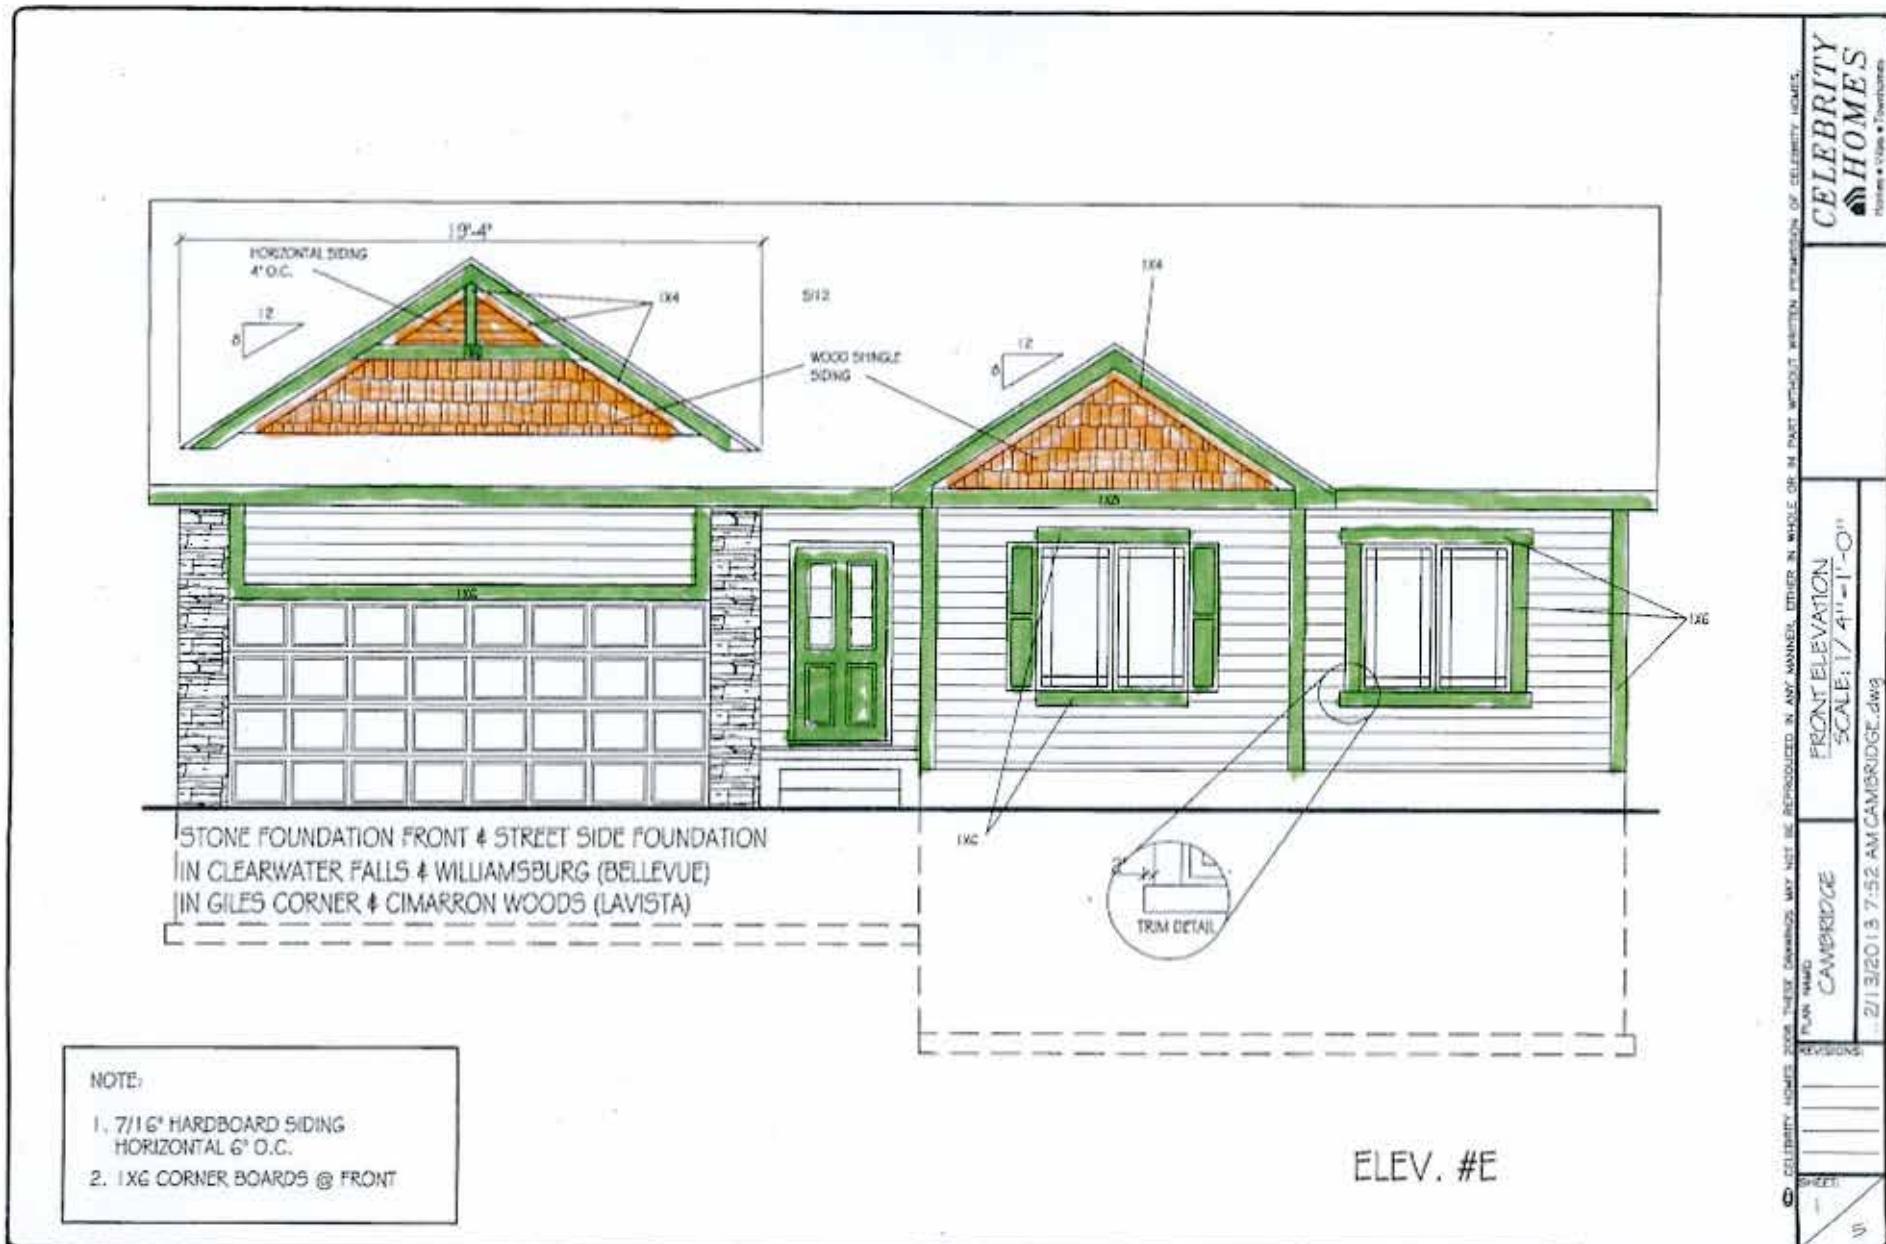

Designer Elevation Paint Options

Cambridge

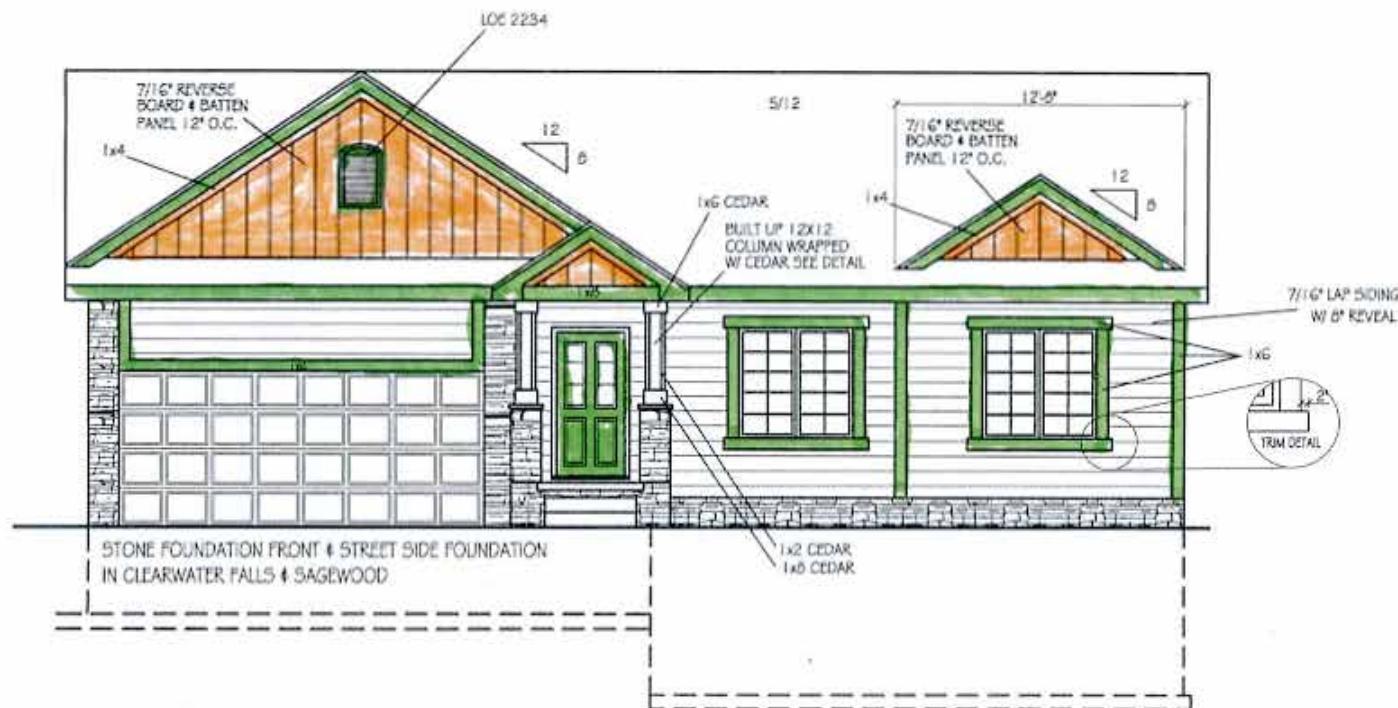

© CELEBRITY HOMES 2008 THESE RENDERINGS MAY NOT BE REPRODUCED IN ANY MANNER, EITHER IN WHOLE OR IN PART, WITHOUT PERMISSION OF CELEBRITY HOMES.

PLAN NAME: CAMBRIDGE DIVISIONS:

SCALE: 3/16"=1'-0"


9/25/2013 7:42 AM CAMBRIDGE.dwg

PRINTED: 15

CELEBRITY
HOMES

Designer Elevation Paint Options

Cambridge

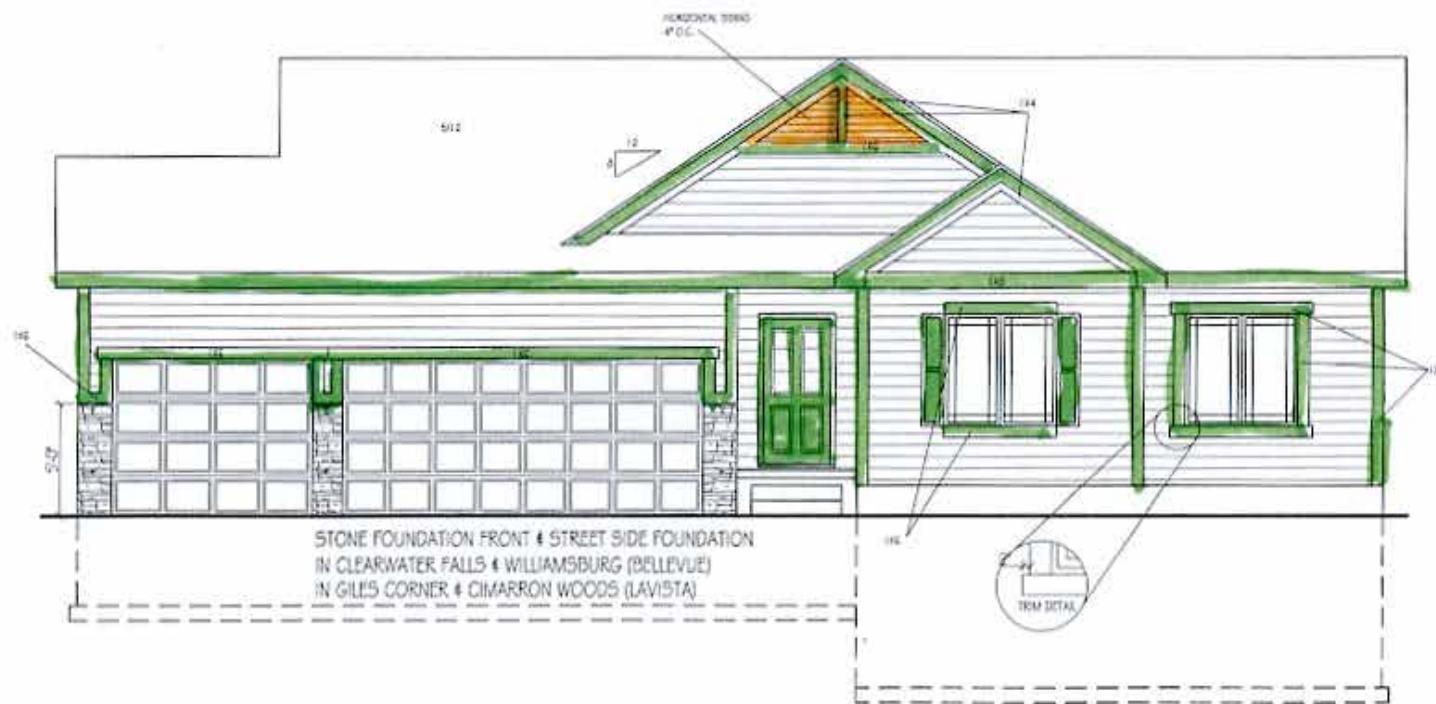

ELEV. #A
3-CAR

NOTE:

1. 7/16" HARDBOARD SIDING
HORIZONTAL 6" O.C.
2. 1X6 CORNER BOARDS @ FRONT

CELEBRITY HOMES 2008 THESE DRAWINGS MAY NOT BE REPRODUCED IN ANY MANNER, EITHER IN WHOLE OR IN PART, WITHOUT WRITTEN PERMISSION OF CELEBRITY HOMES.

CELEBRITY
HOMES
Homes • Villas • Townhomes

FOUNDATION PLAN
SCALE: 3/16" = 1'-0"


PLAN NAME:
CAMBRIDGE
REVISIONS:

-05/20/2012 B-52 AM CAMBRIDGE REVISE dwg

SHEET:
5


Designer Elevation Paint Options

Cambridge

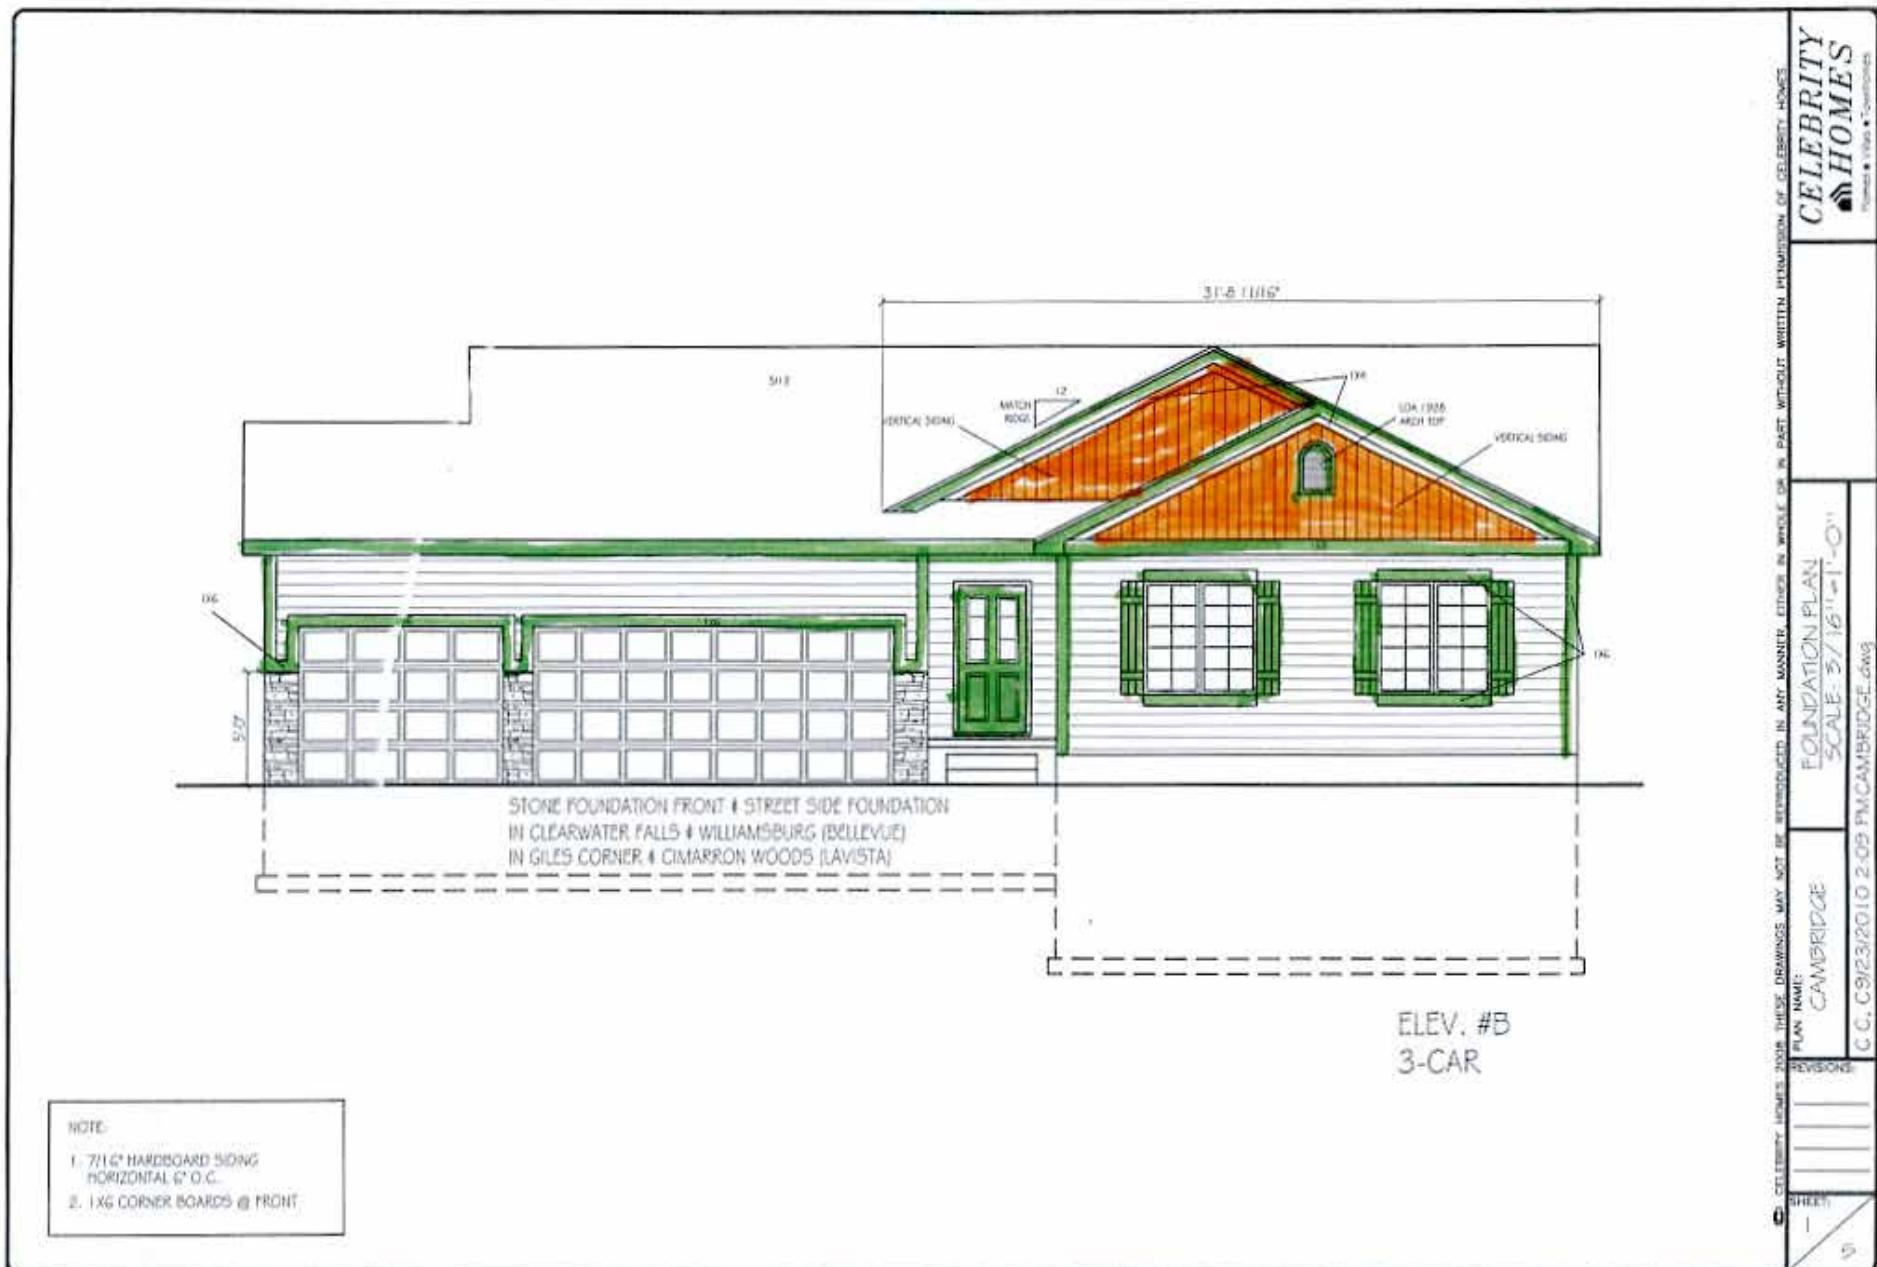

Designer Elevation Paint Options

Cambridge

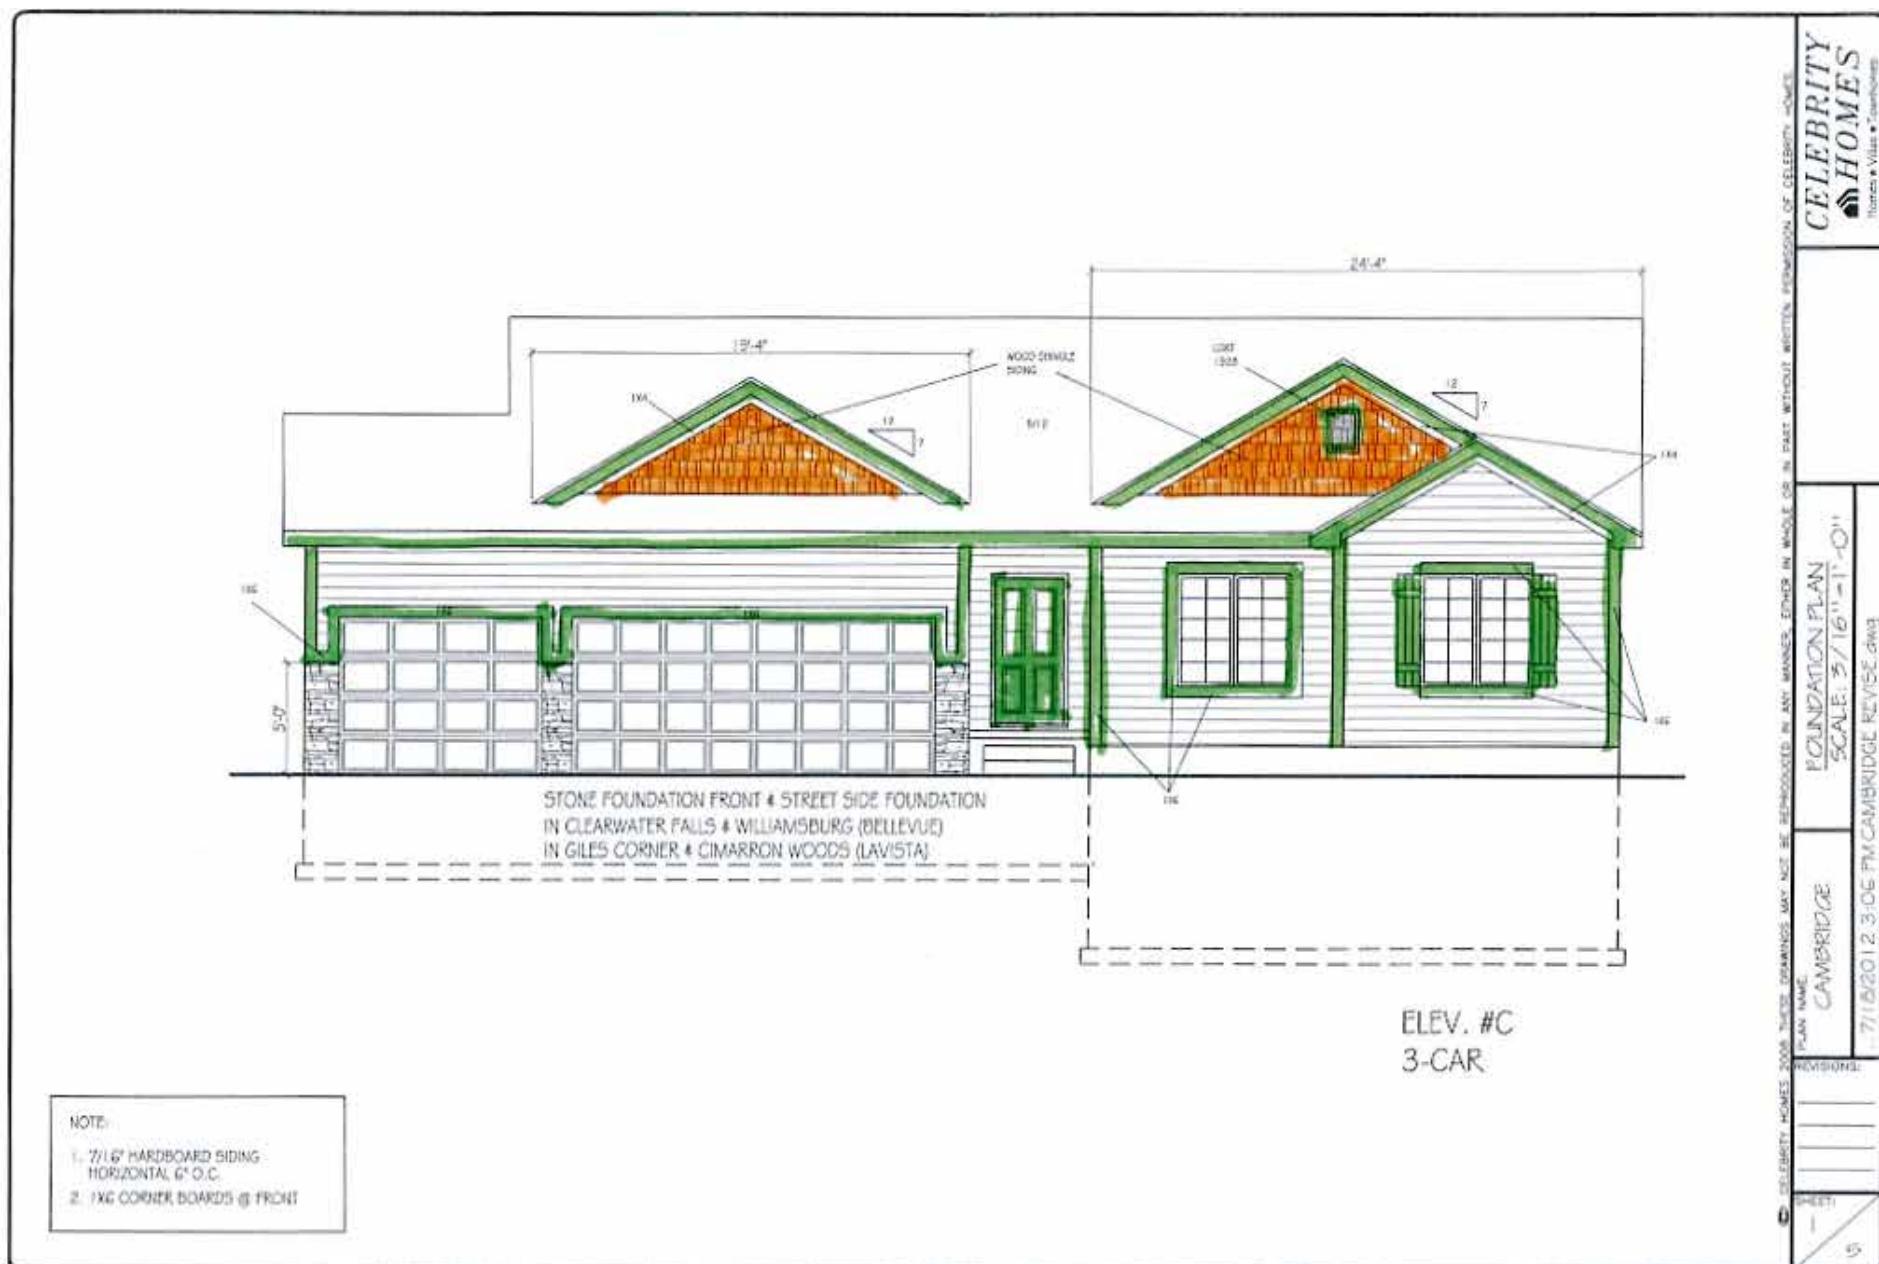


Designer Elevation Paint Options

Cambridge



Designer Elevation Paint Options

Cambridge

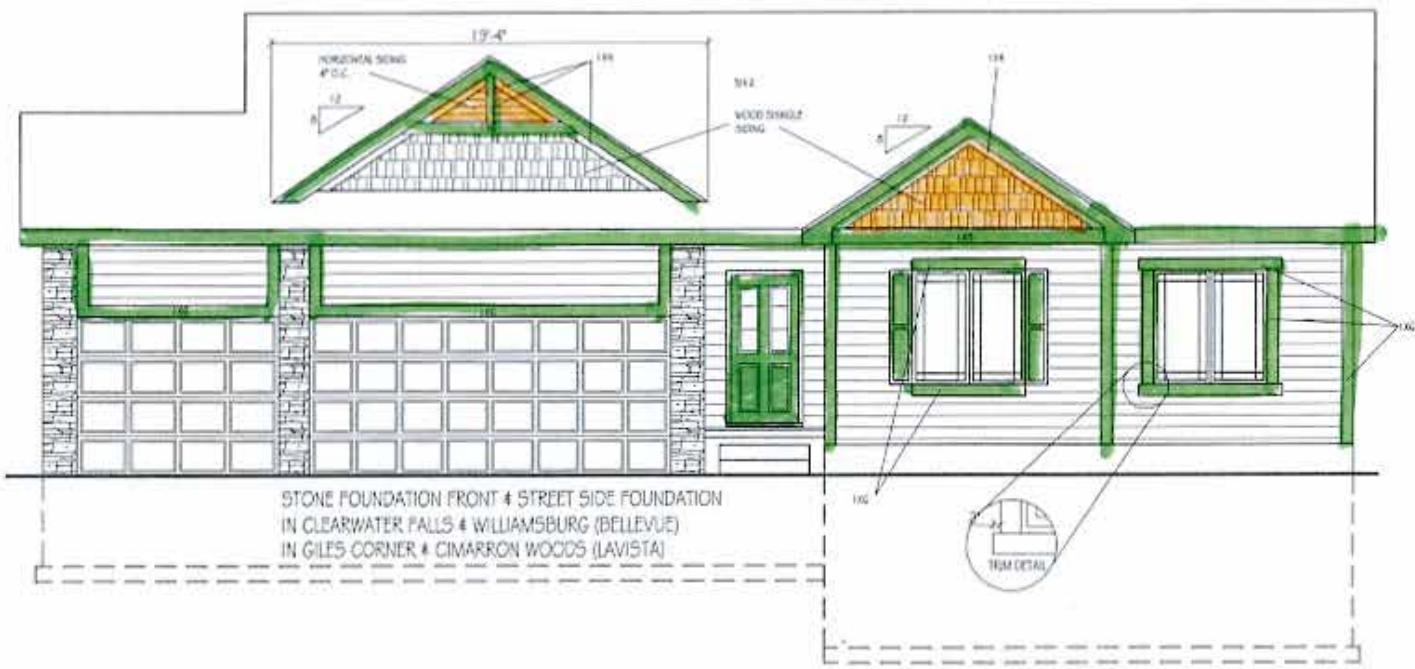

**ELEV. #E
3-CAR**

NOTE:


1. 7/16" HARDBOARD SIDING HORIZONTAL 6" O.C.
2. 1X6 CORNER BOARDS @ FRONT

CELEBRITY HOMES • 2006 THESE DRAWINGS MAY NOT BE REPRODUCED IN ANY MANNER, EITHER IN WHOLE OR IN PART, WITHOUT WRITTEN APPROVAL OF CELEBRITY HOMES.

PLAN NAME: CAMBRIDGE	FOUNDATION PLAN SCALE: 3/16" = 1'-0"
REVISIONS: <hr/> <hr/> <hr/>	
SHEET: <hr/> <hr/> <hr/>	5

Designer Elevation Paint Options

Cambridge

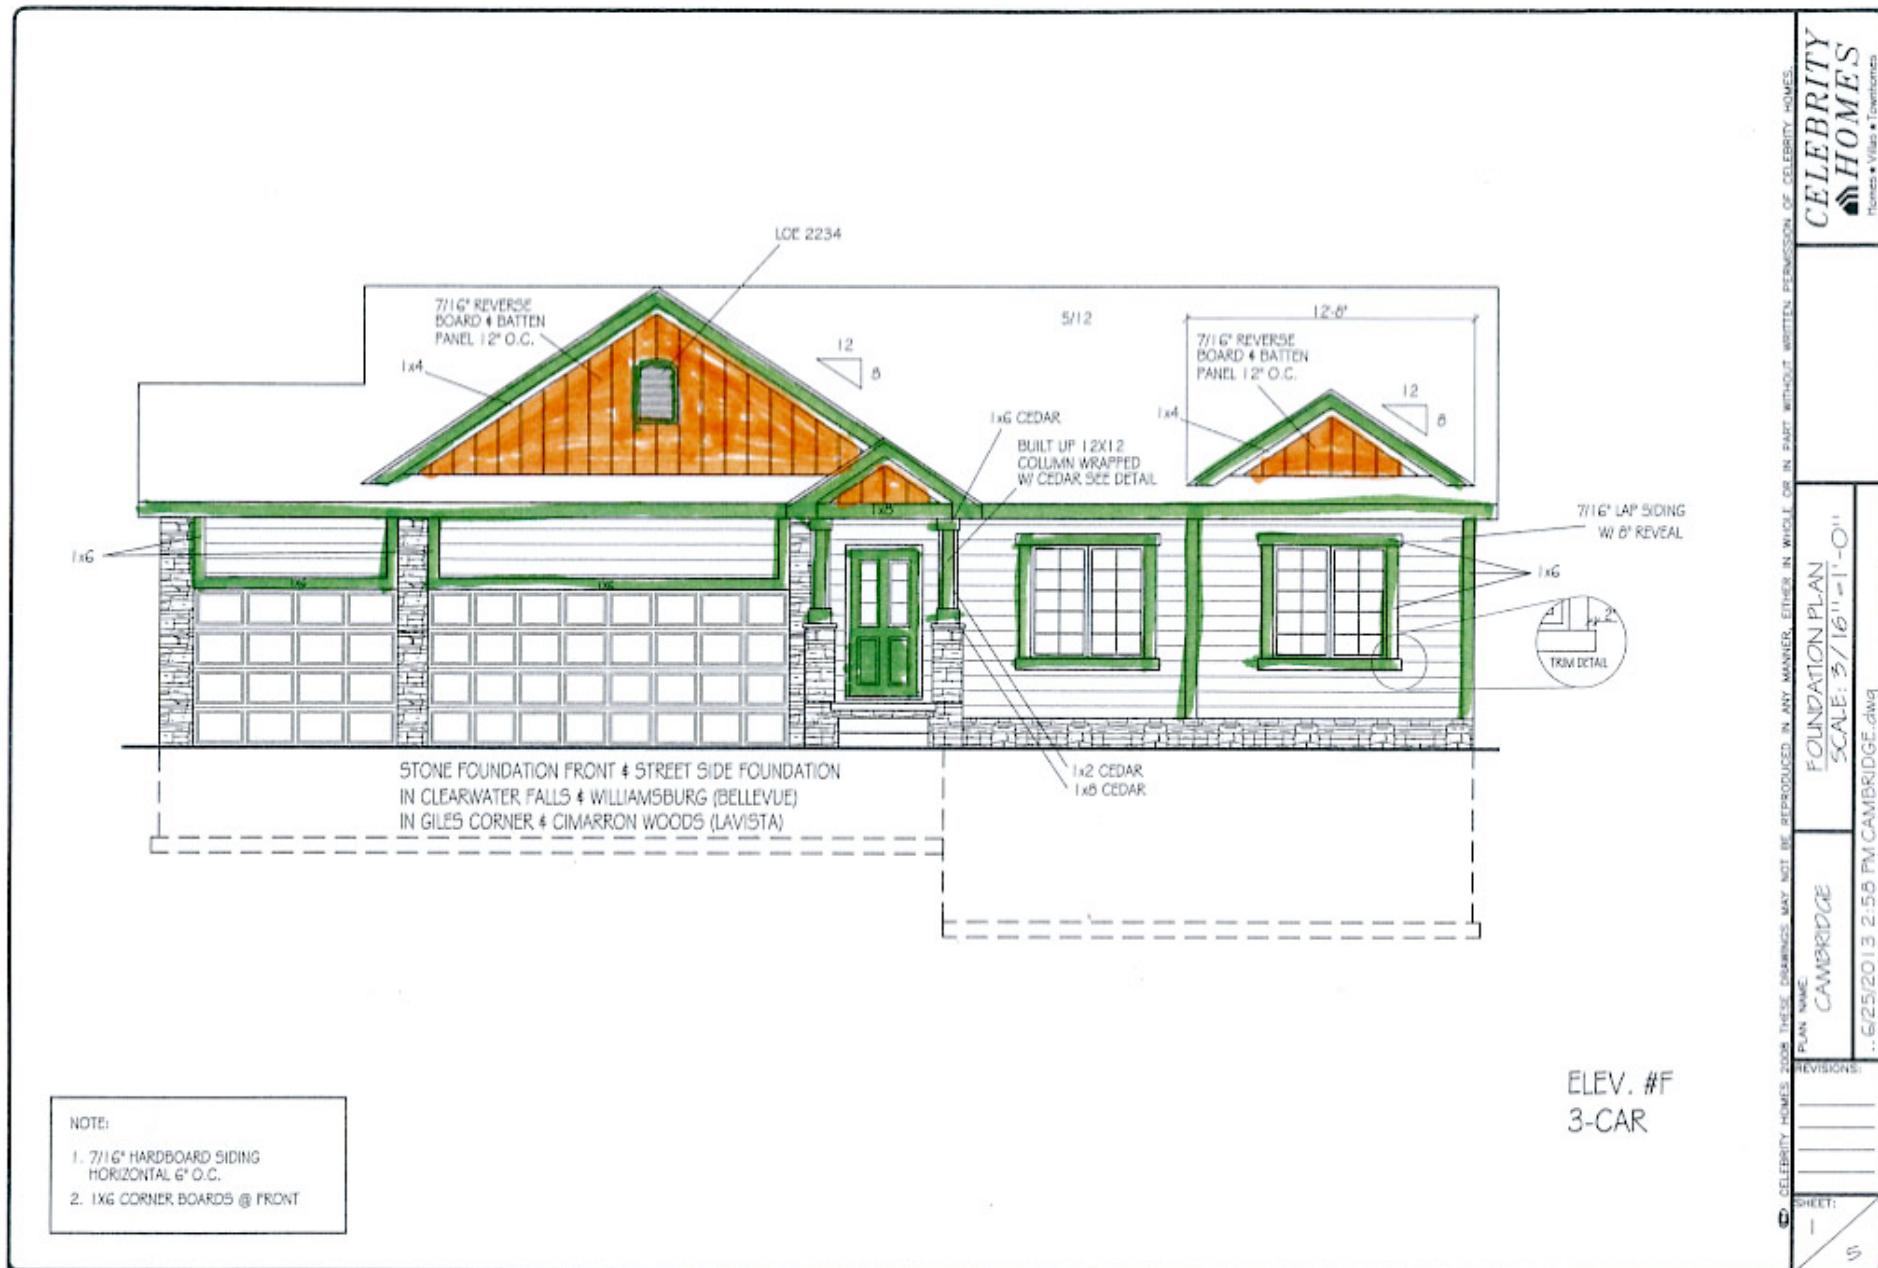

Designer Elevation Paint Options

Danbury



Designer Elevation Paint Options

Danbury



Designer Elevation Paint Options

Danbury




Designer Elevation Paint Options

Danbury




Designer Elevation Paint Options

Danville

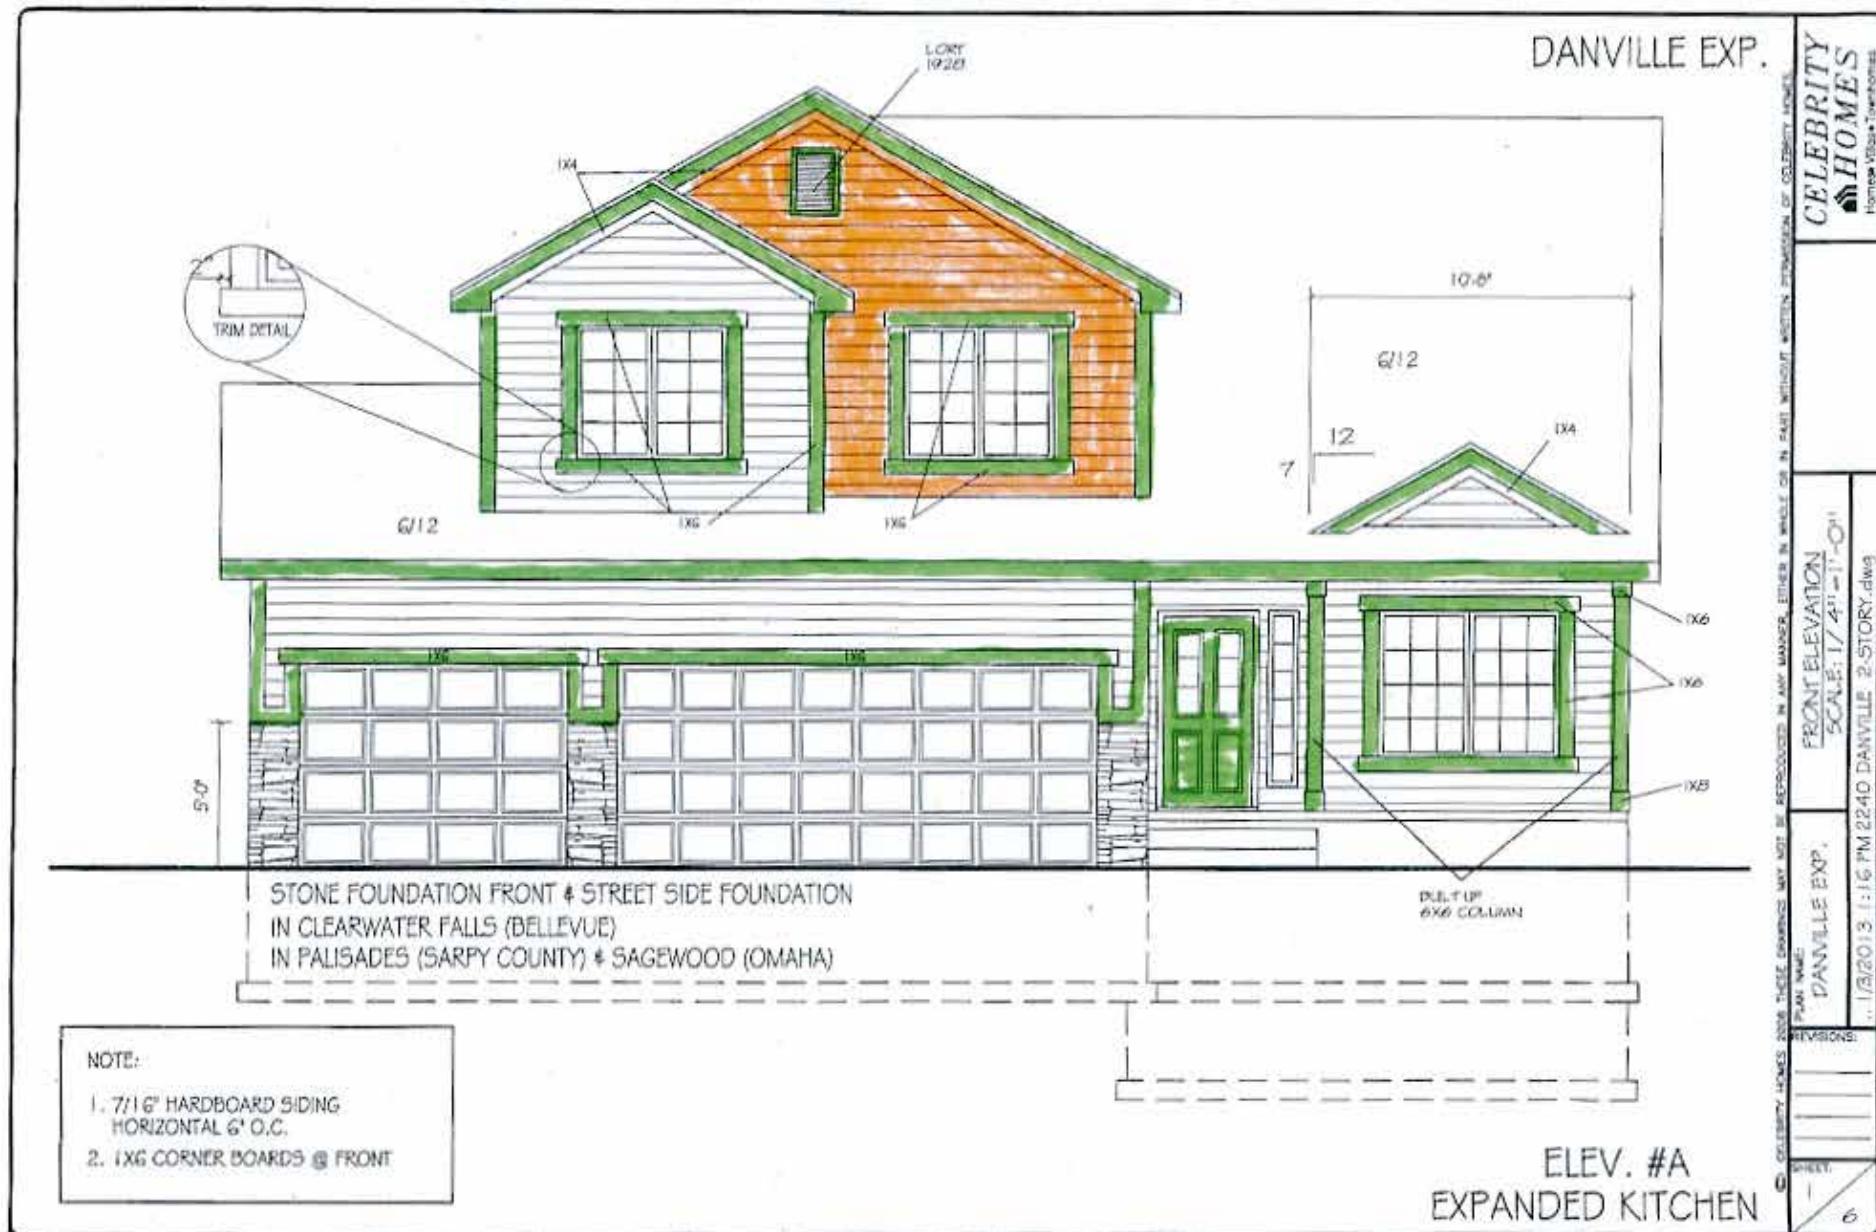


Designer Elevation Paint Options

Danville

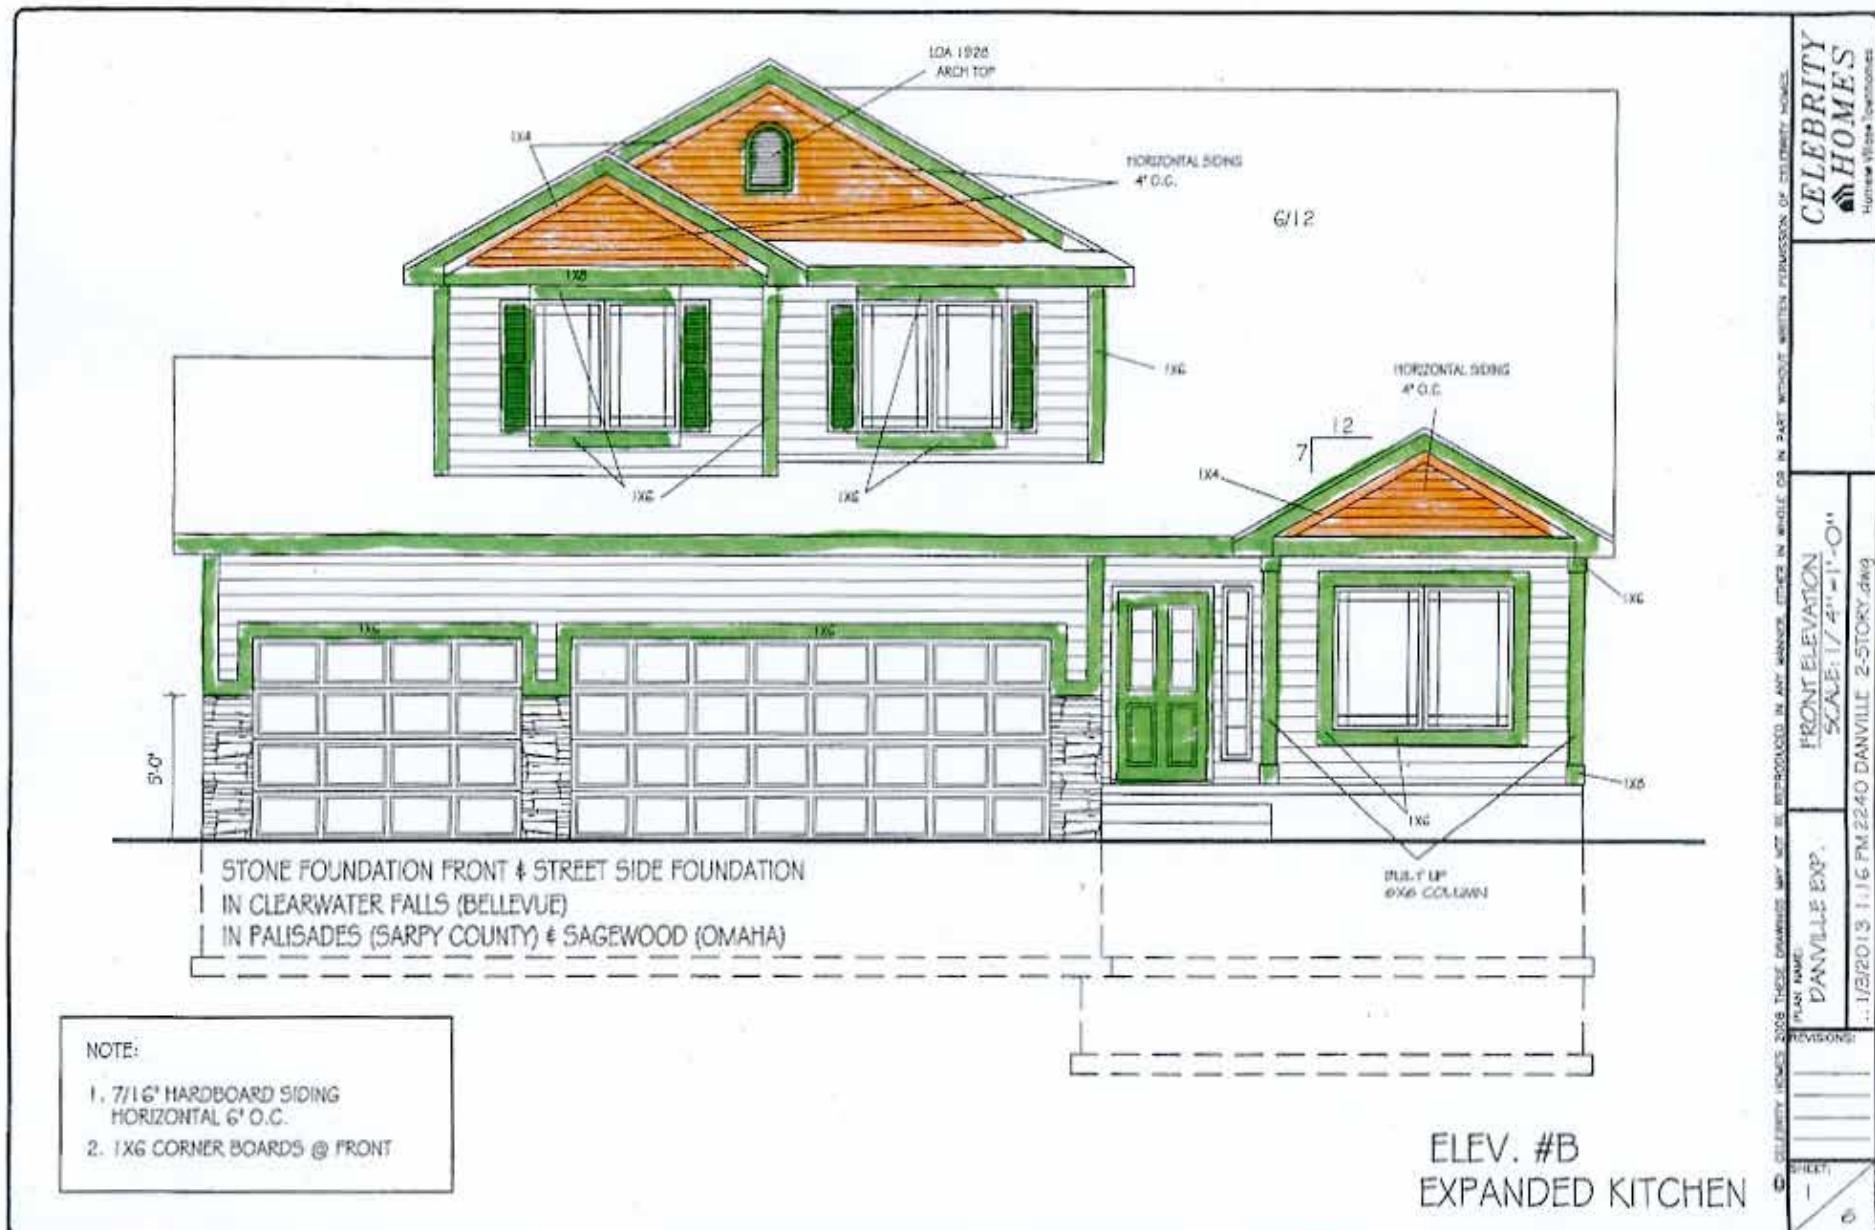


Designer Elevation Paint Options

Danville

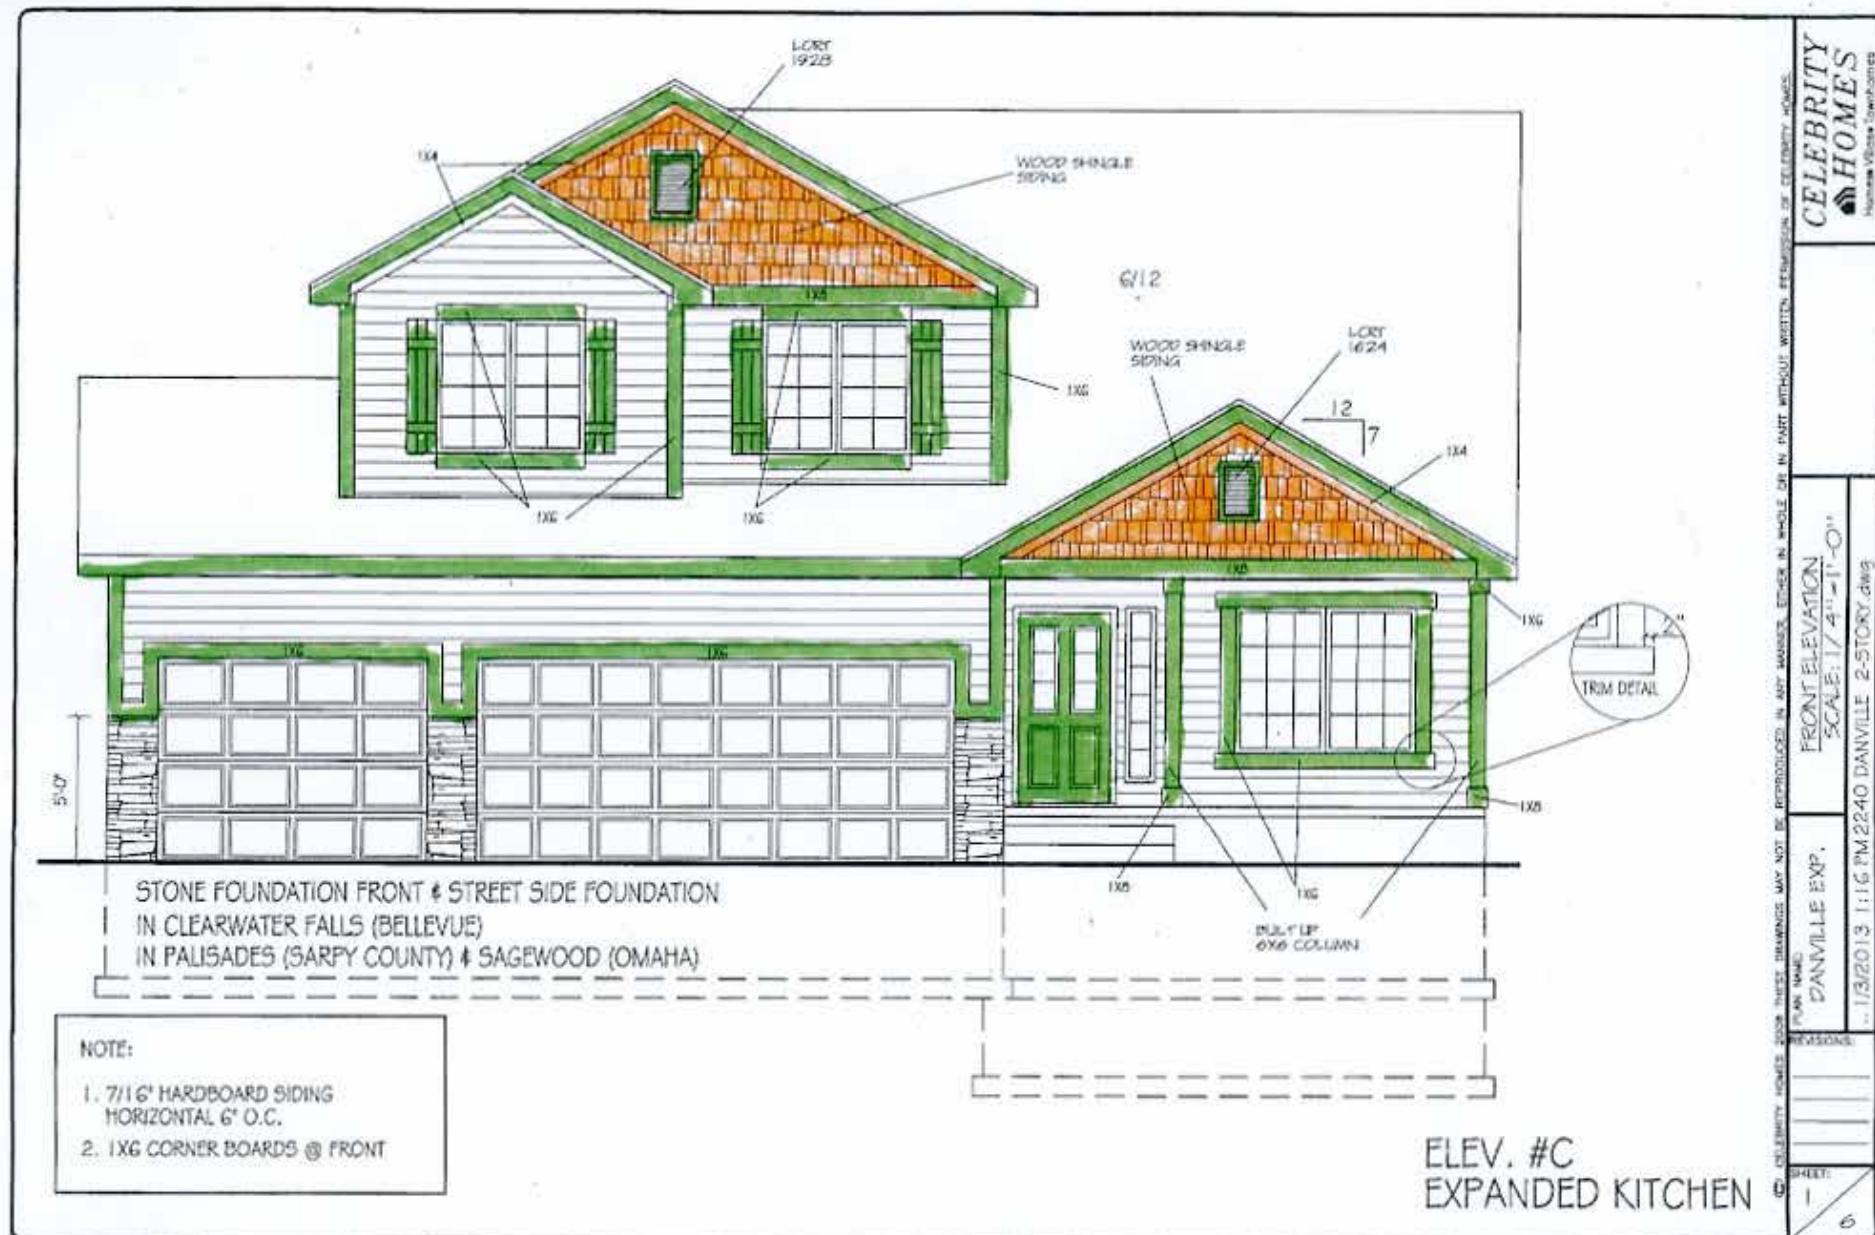

Designer Elevation Paint Options


Danville

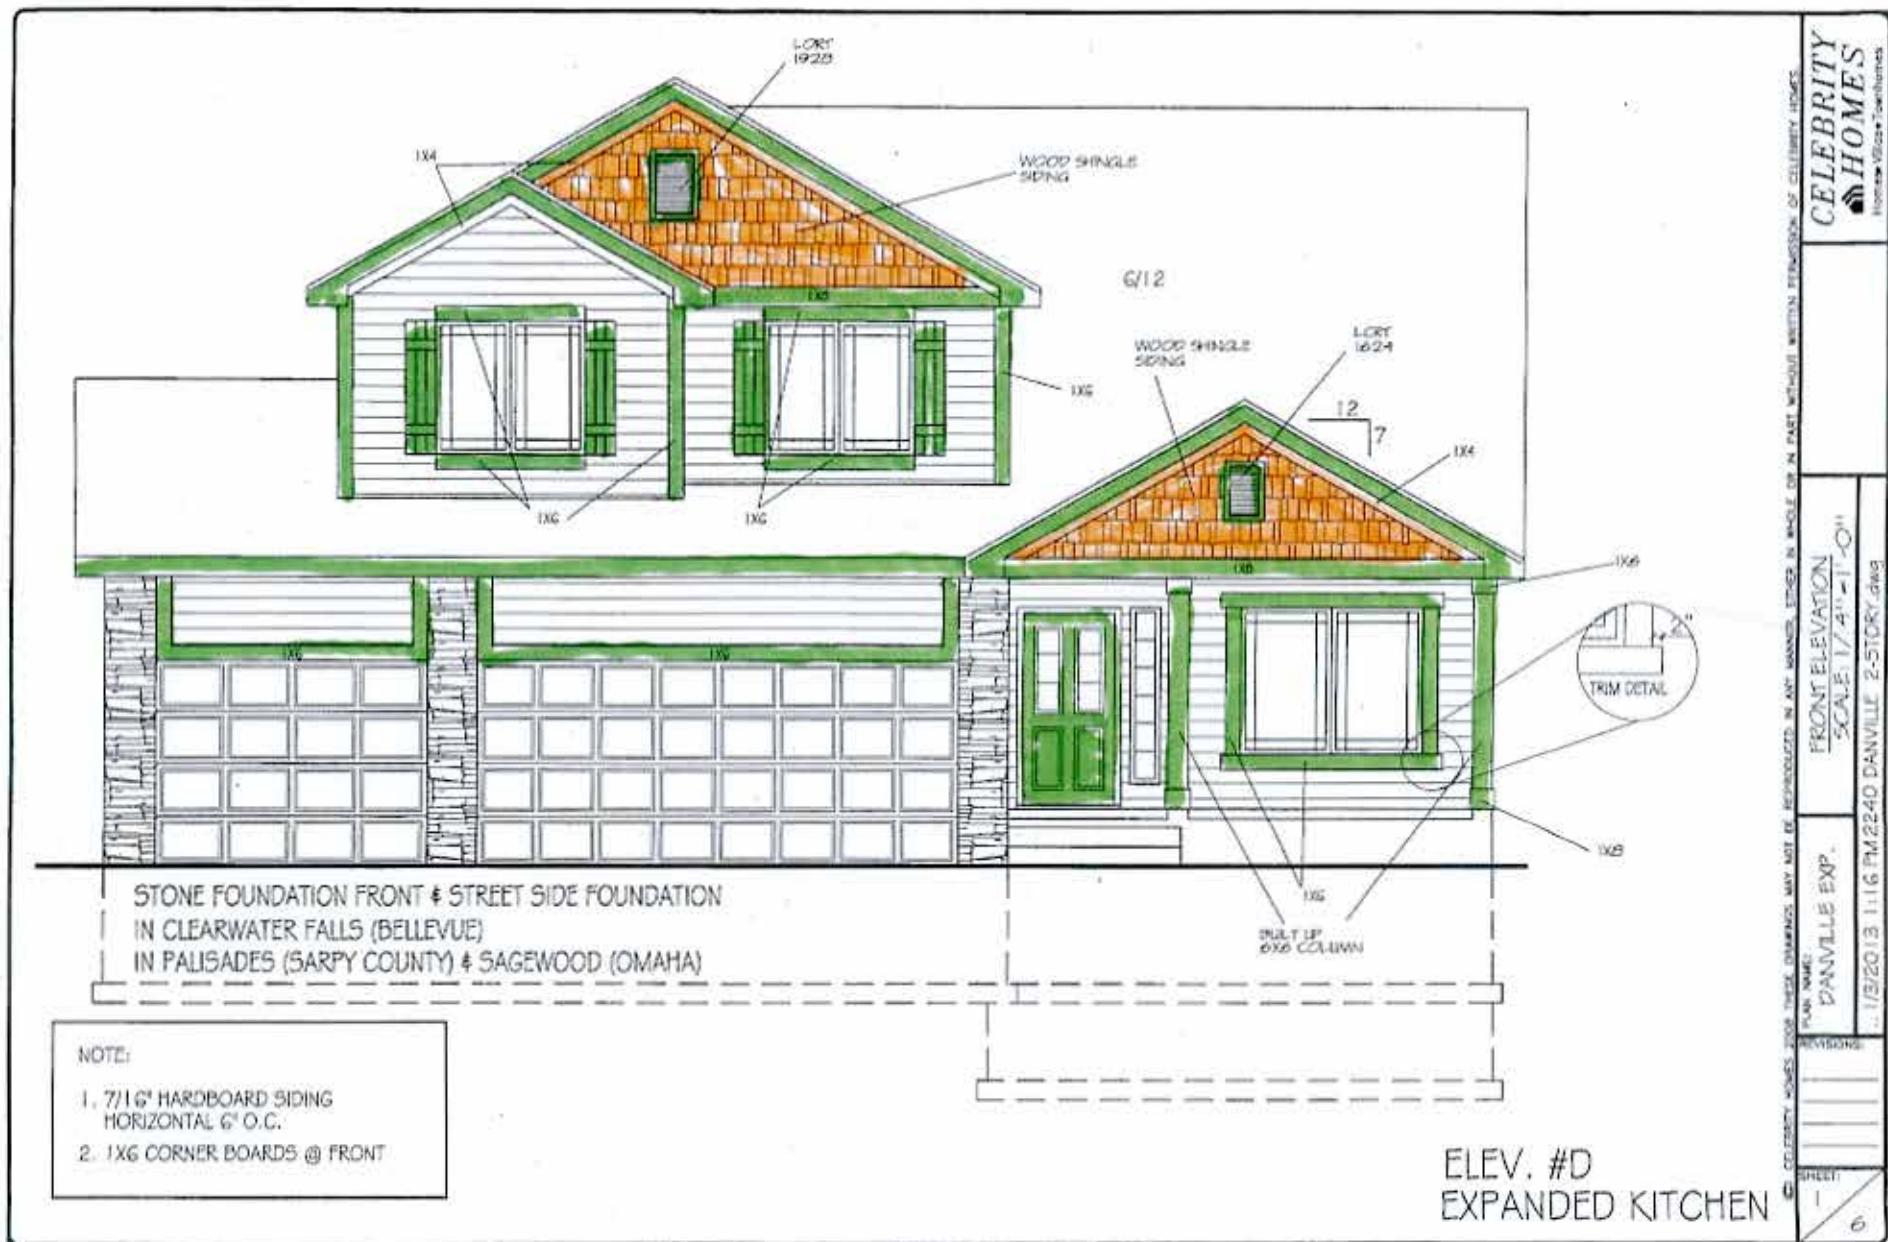

Designer Elevation Paint Options

Kingston

KINGSTON

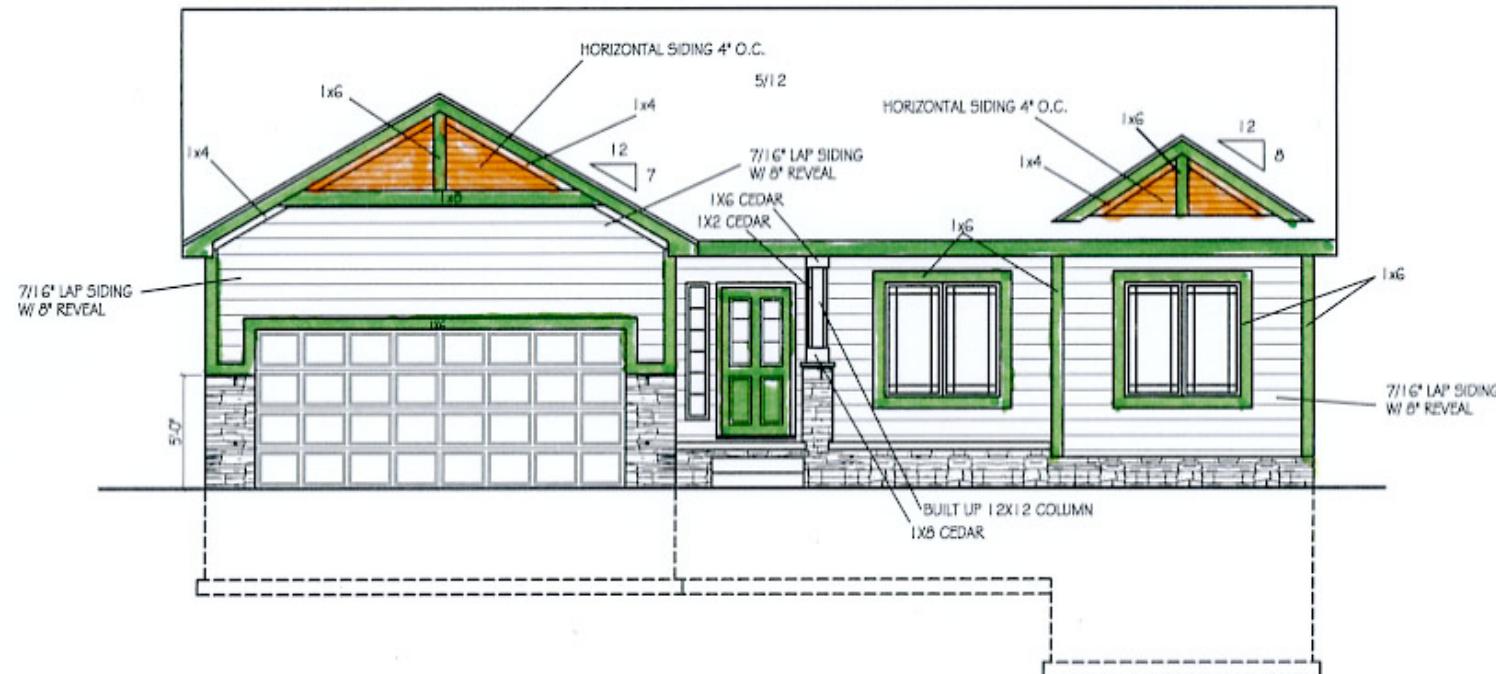

CELEBRITY HOMES. 2009. THESE DRAWINGS MAY NOT BE REPRODUCED IN ANY MANNER, EITHER IN WHOLE OR IN PART WITHOUT WRITTEN PERMISSION OF CELEBRITY HOMES.

CELEBRITY
HOMES
Homes • Villas • Townhomes

FRONT ELEVATION
SCALE: 3/16" = 1'-0"


PLAN NAME:
KINGSTON
DATE:
10/21/2013 :27 PM 2014.dwg

REVISIONS:

SHEET:
1
5


Designer Elevation Paint Options

Kingston

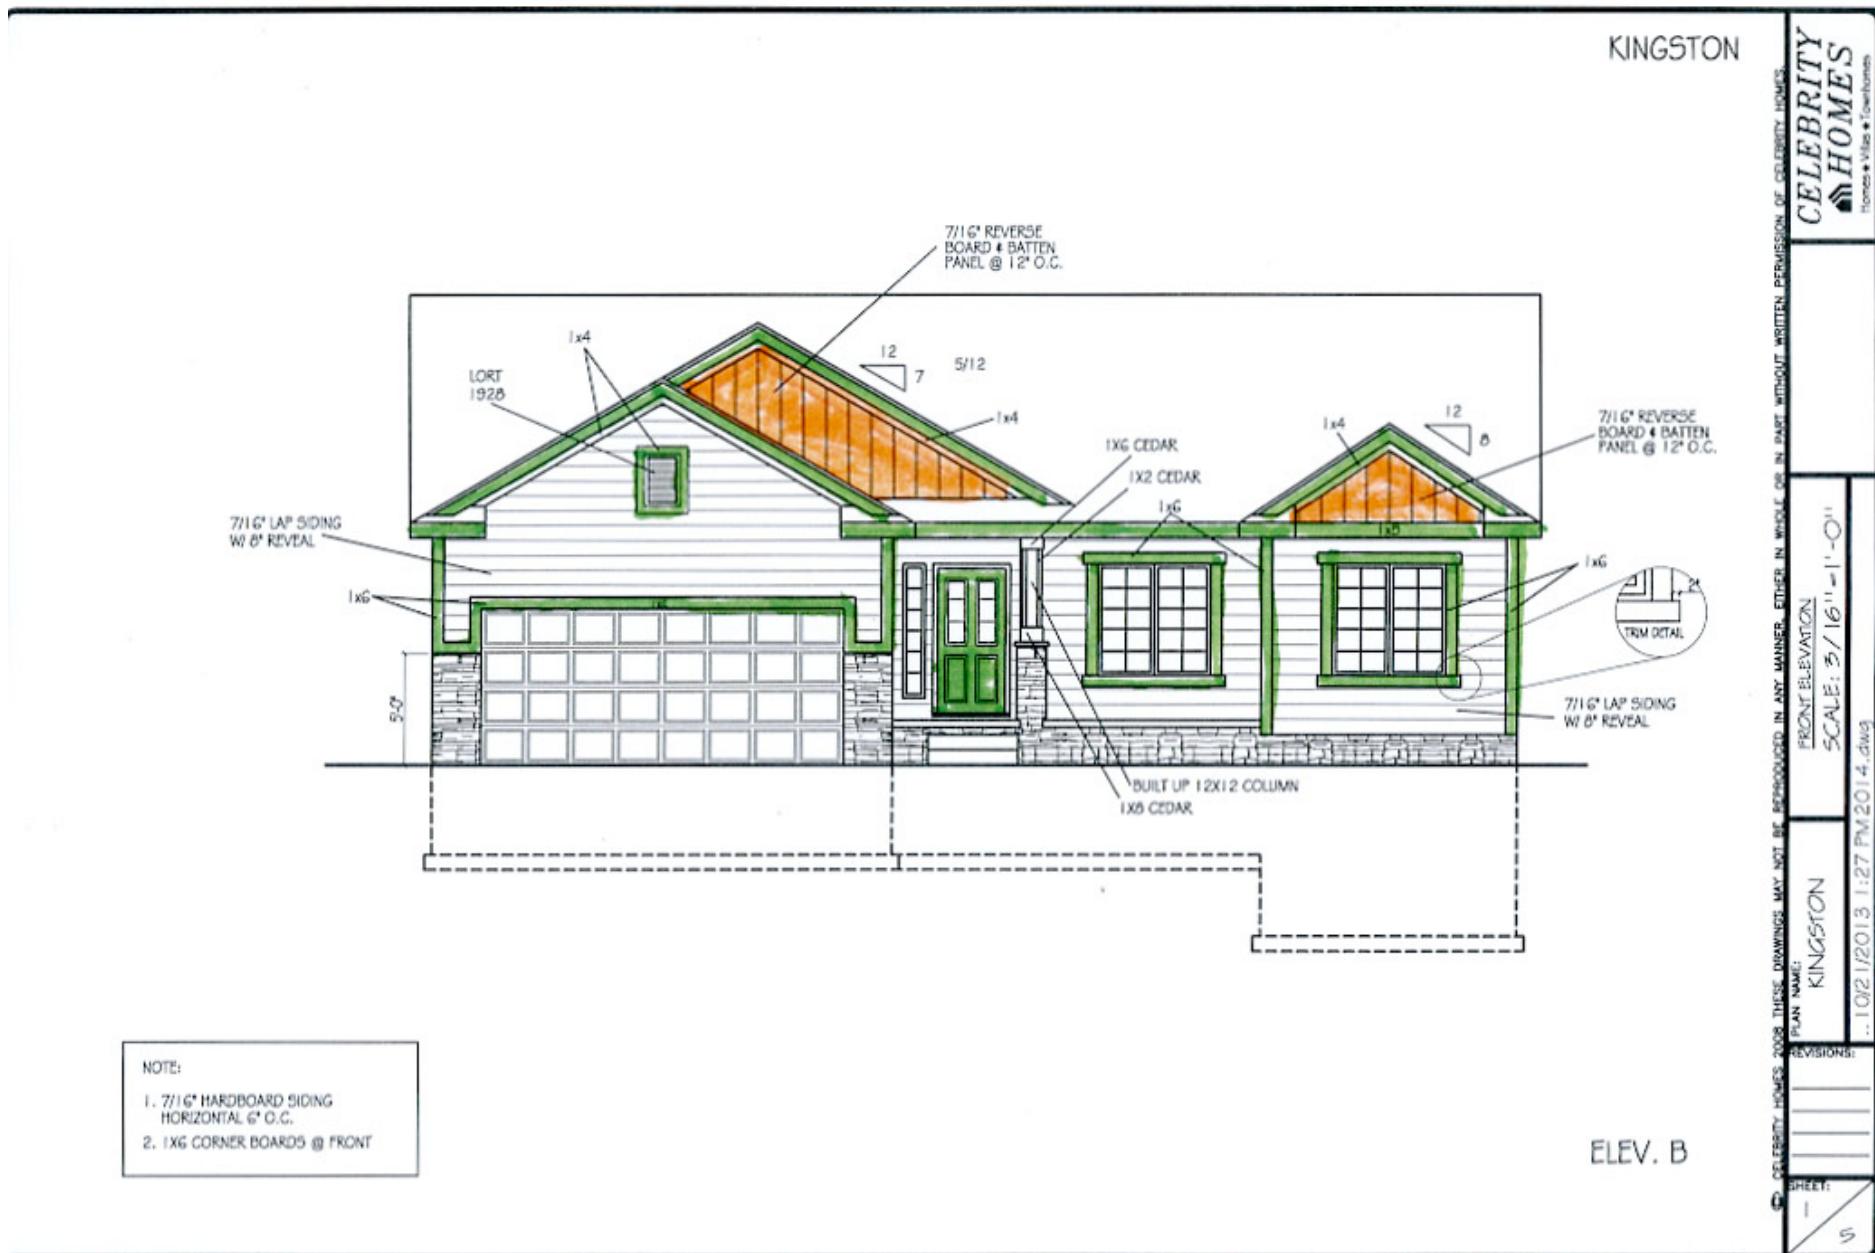

Designer Elevation Paint Options

Kingston

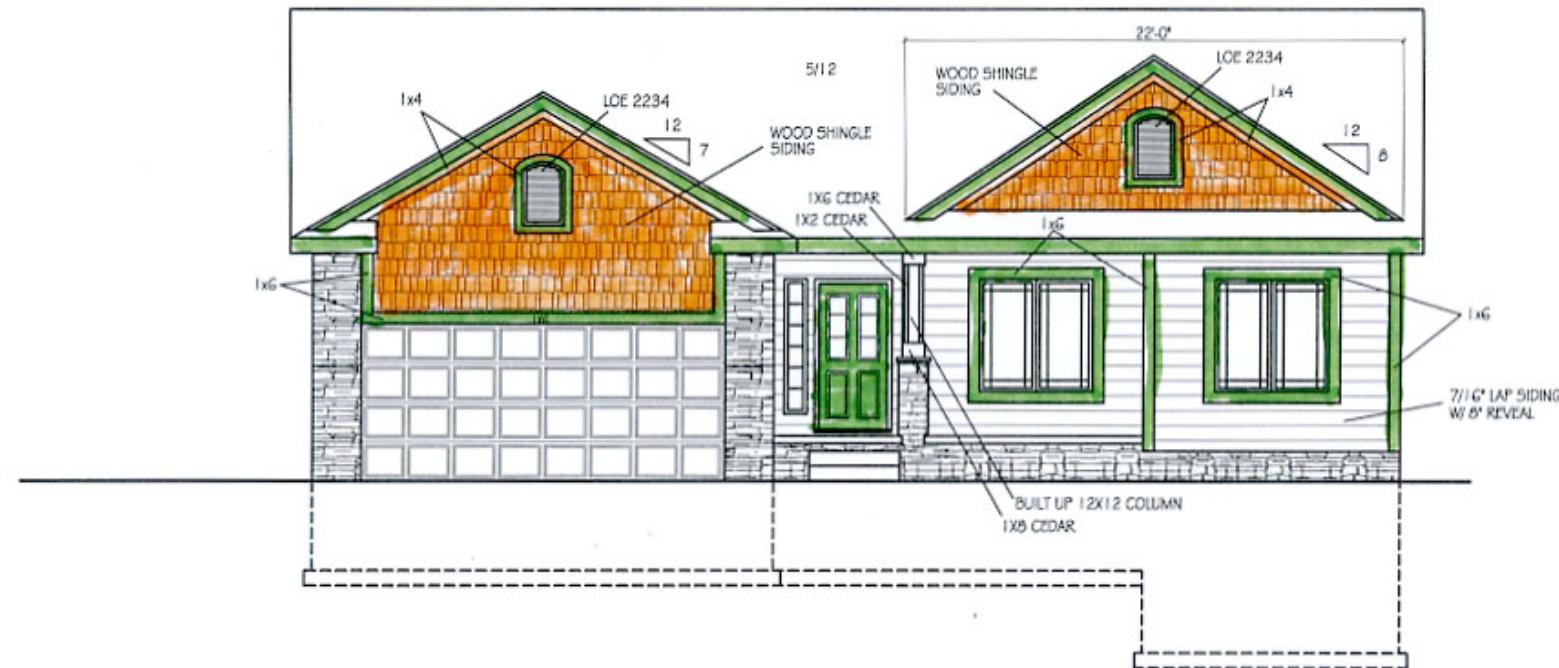

KINGSTON

CELEBRITY
HOMES
Homes • Villas • Townhomes

EX-01 ELEVATION
SCALE: 3/16" = 1'-0"


PLAN NAME: KINGSTON
REVISIONS:

DATE: 10/21/2013 1:27 PM 2014.dwg

PAGE: 1 / 6


Designer Elevation Paint Options

Kingston

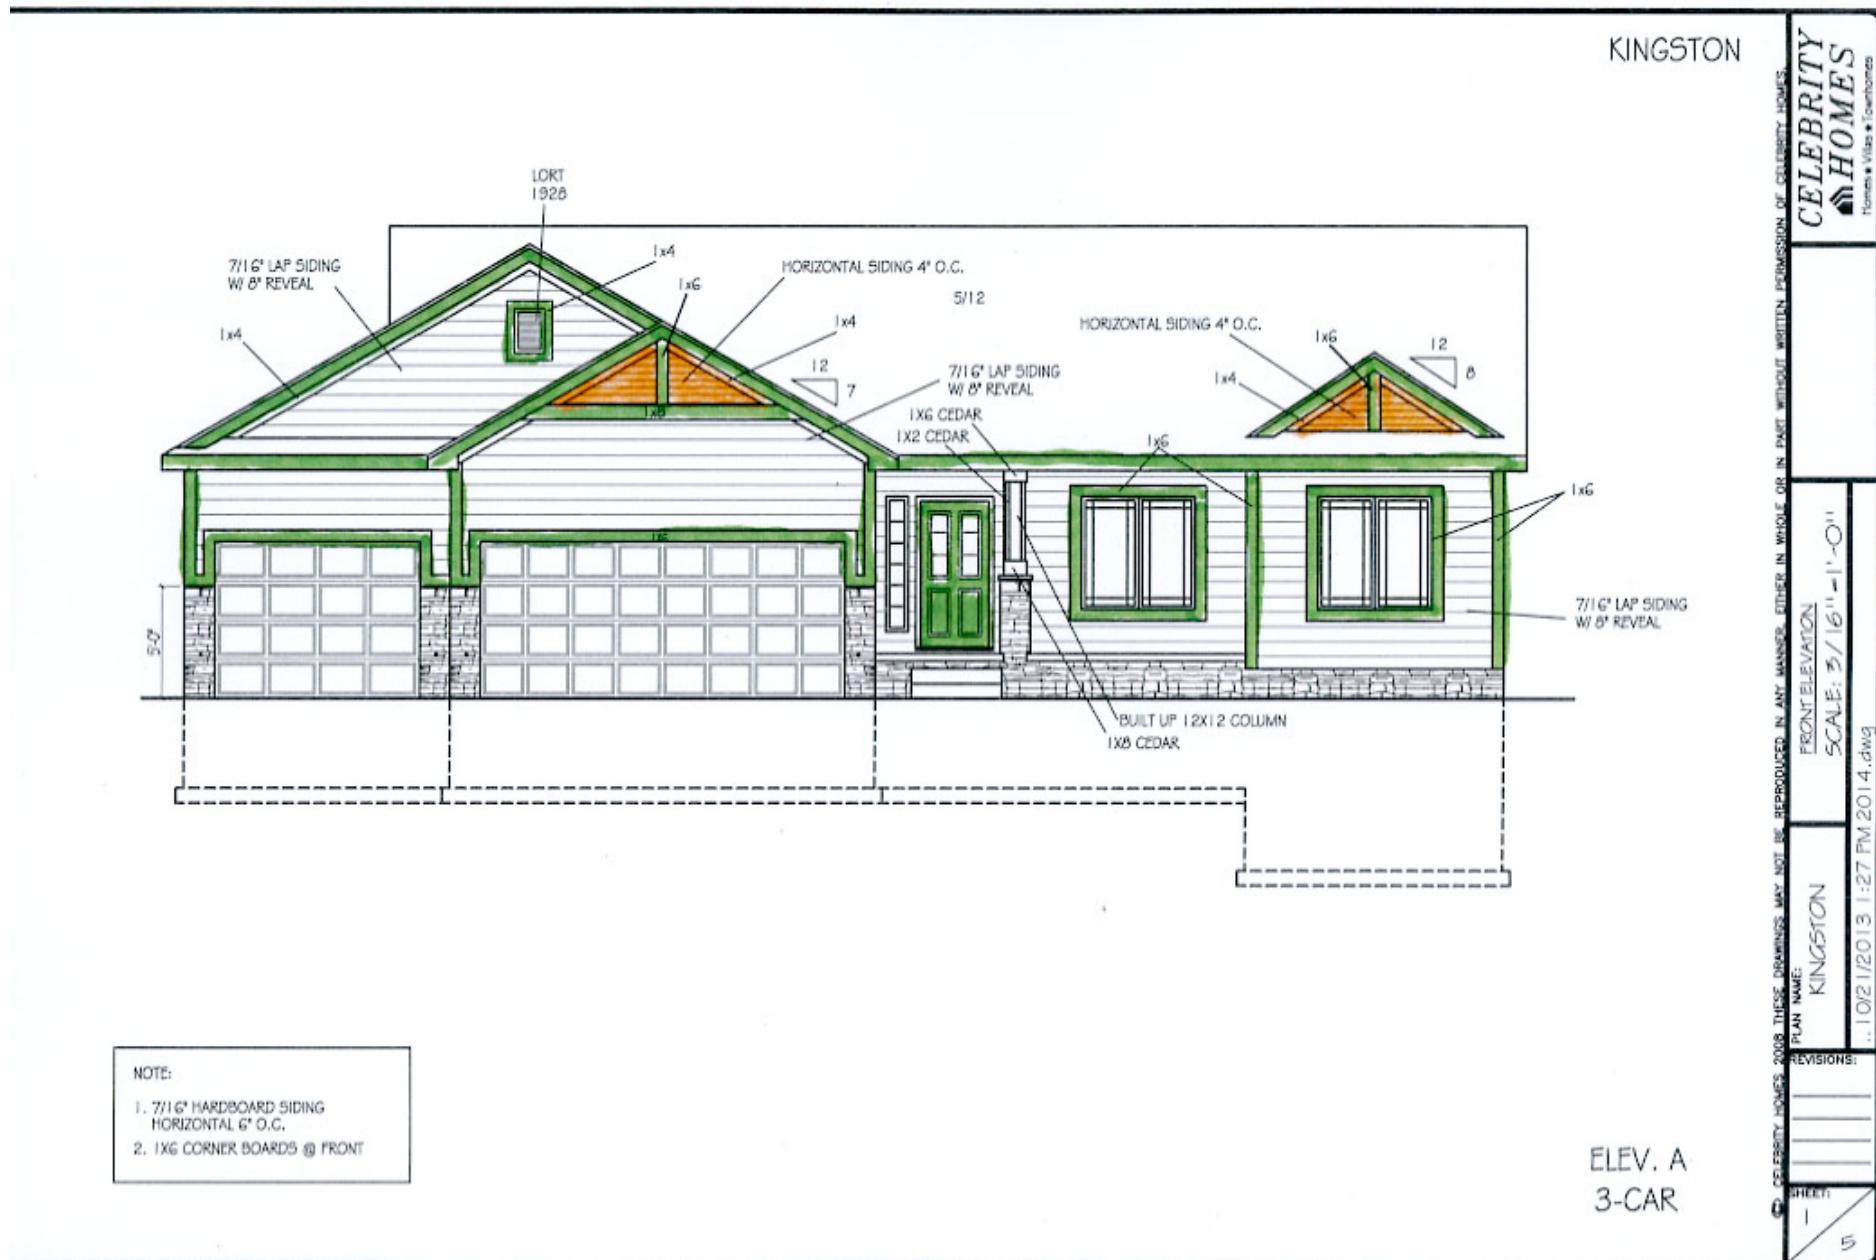

Designer Elevation Paint Options

Kingston

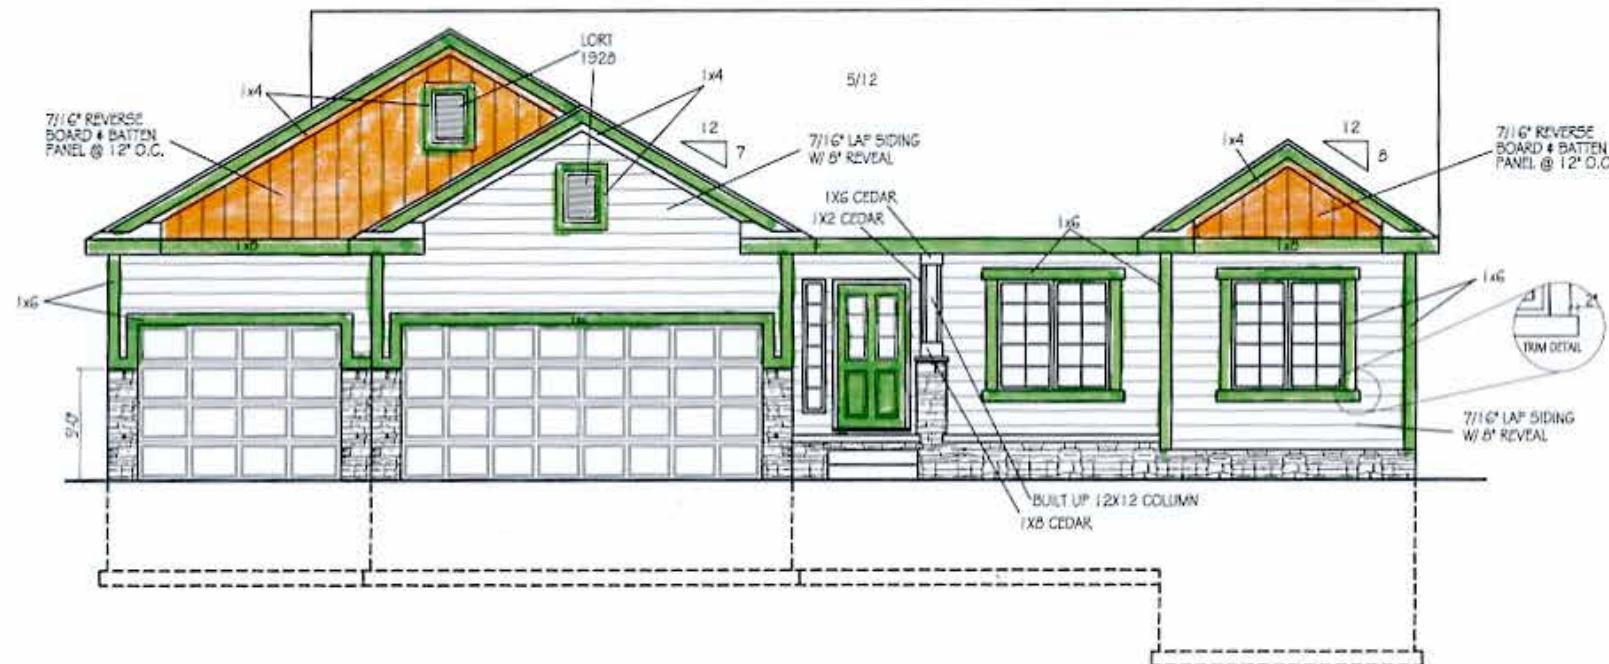

NOTE:

1. 7/16" HARDBOARD SIDING HORIZONTAL 6" O.C.
2. 1X6 CORNER BOARDS @ FRONT

ELEV. B
3-CAR

KINGSTON
CELEBRITY
HOMES
Homes • Villas • Townhomes

PLAN ELEVATION
SCALE: 3/16" = 1'-0"
...10/21/2013 1:27 PM 2014.dwg

PLAN NAME:
REVISIONS:
...10/21/2013 1:27 PM 2014.dwg

SHEET
1
5

Designer Elevation Paint Options

Kingston



NOTE:


1. 7/16" HARDBOARD SIDING
HORIZONTAL 6' O.C.
2. 1x6 CORNER BOARDS @ FRONT

ELEV. C
3-CAR

KINGSTON	
CELEBRITY HOMES	
Homes • Villas • Townhomes	
FRONT ELEVATION	SCALE: 3/16" = 1'-0"
10212013 127 PM 2014.dwg	
© CELEBRITY HOMES 2008 THESE DRAWINGS MAY NOT BE REPRODUCED IN ANY MANNER, EITHER IN WHOLE OR IN PART, WITHOUT WRITTEN PERMISSION OF CELEBRITY HOMES.	
PLAN NAME:	REVISIONS:
10212013	
SHEET: 6	


Designer Elevation Paint Options

Langdon

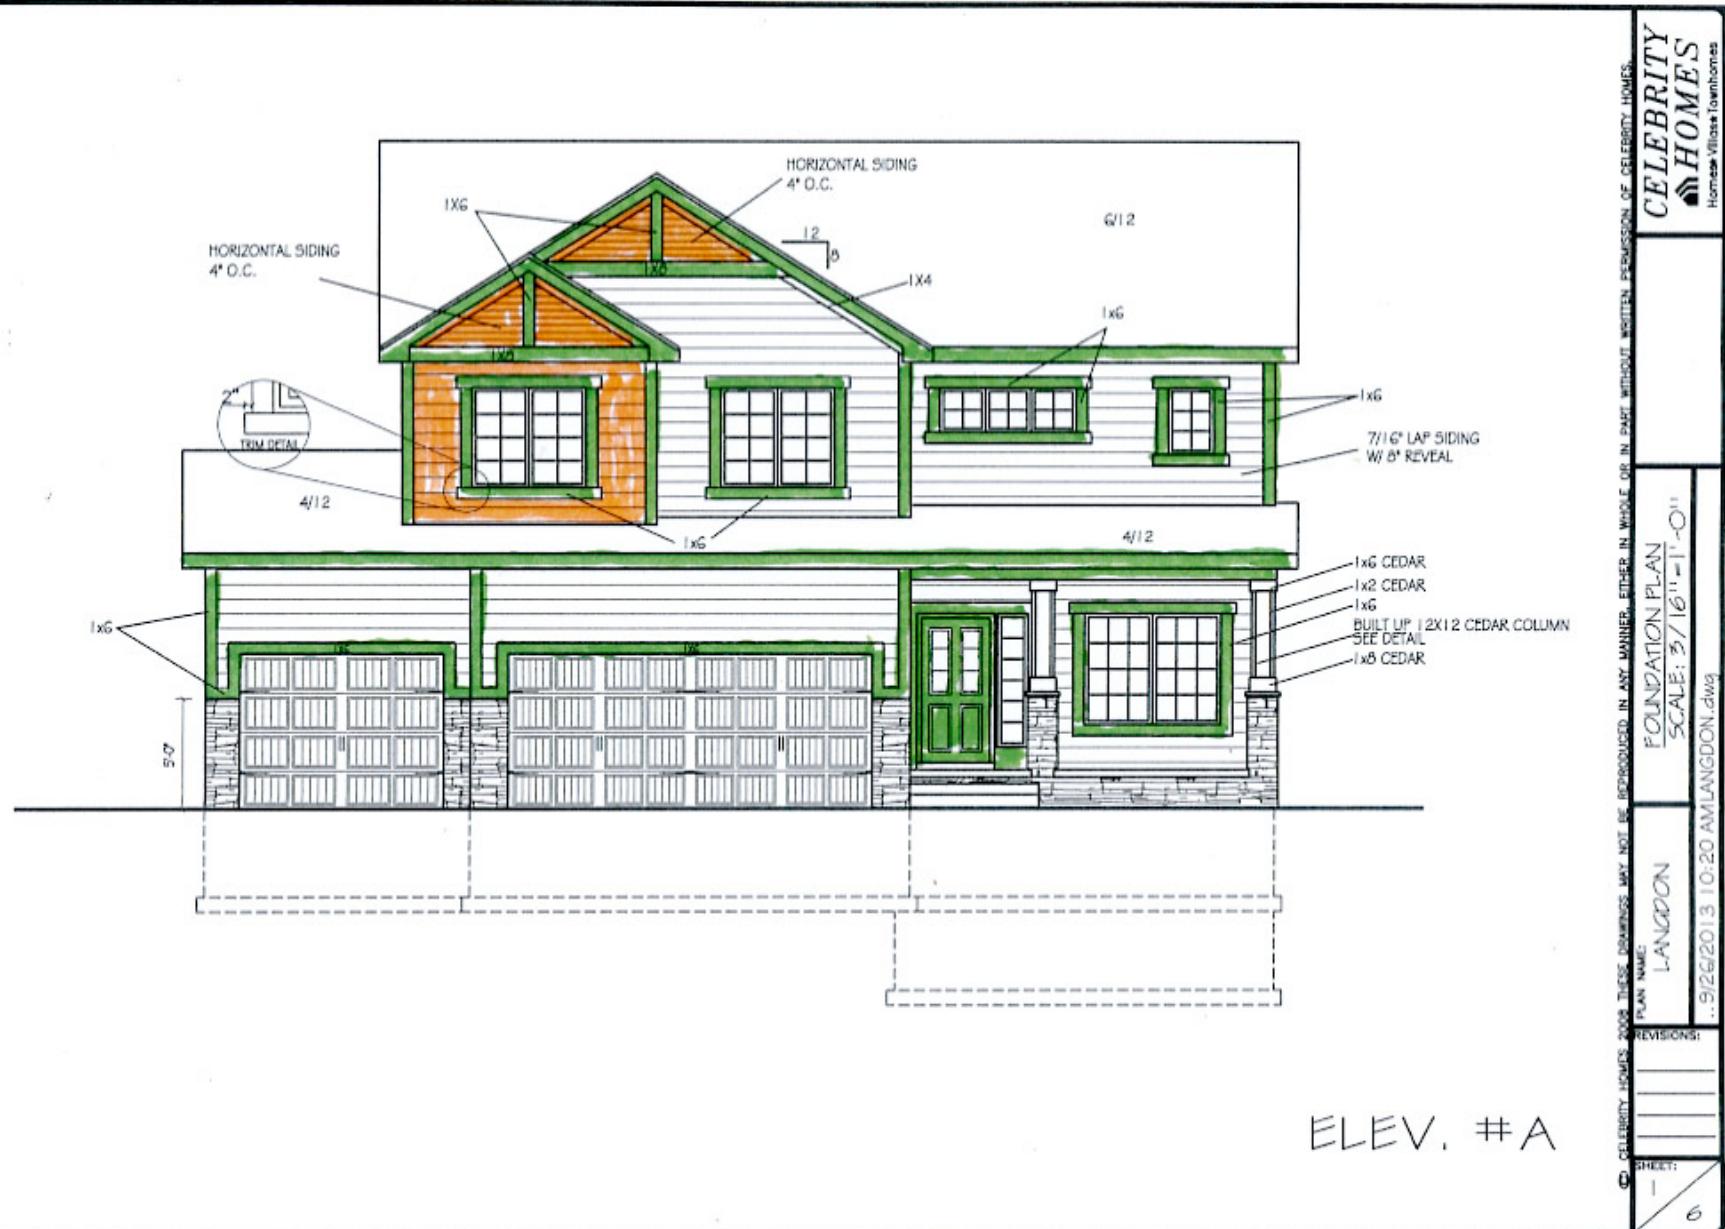


Designer Elevation Paint Options

Langdon

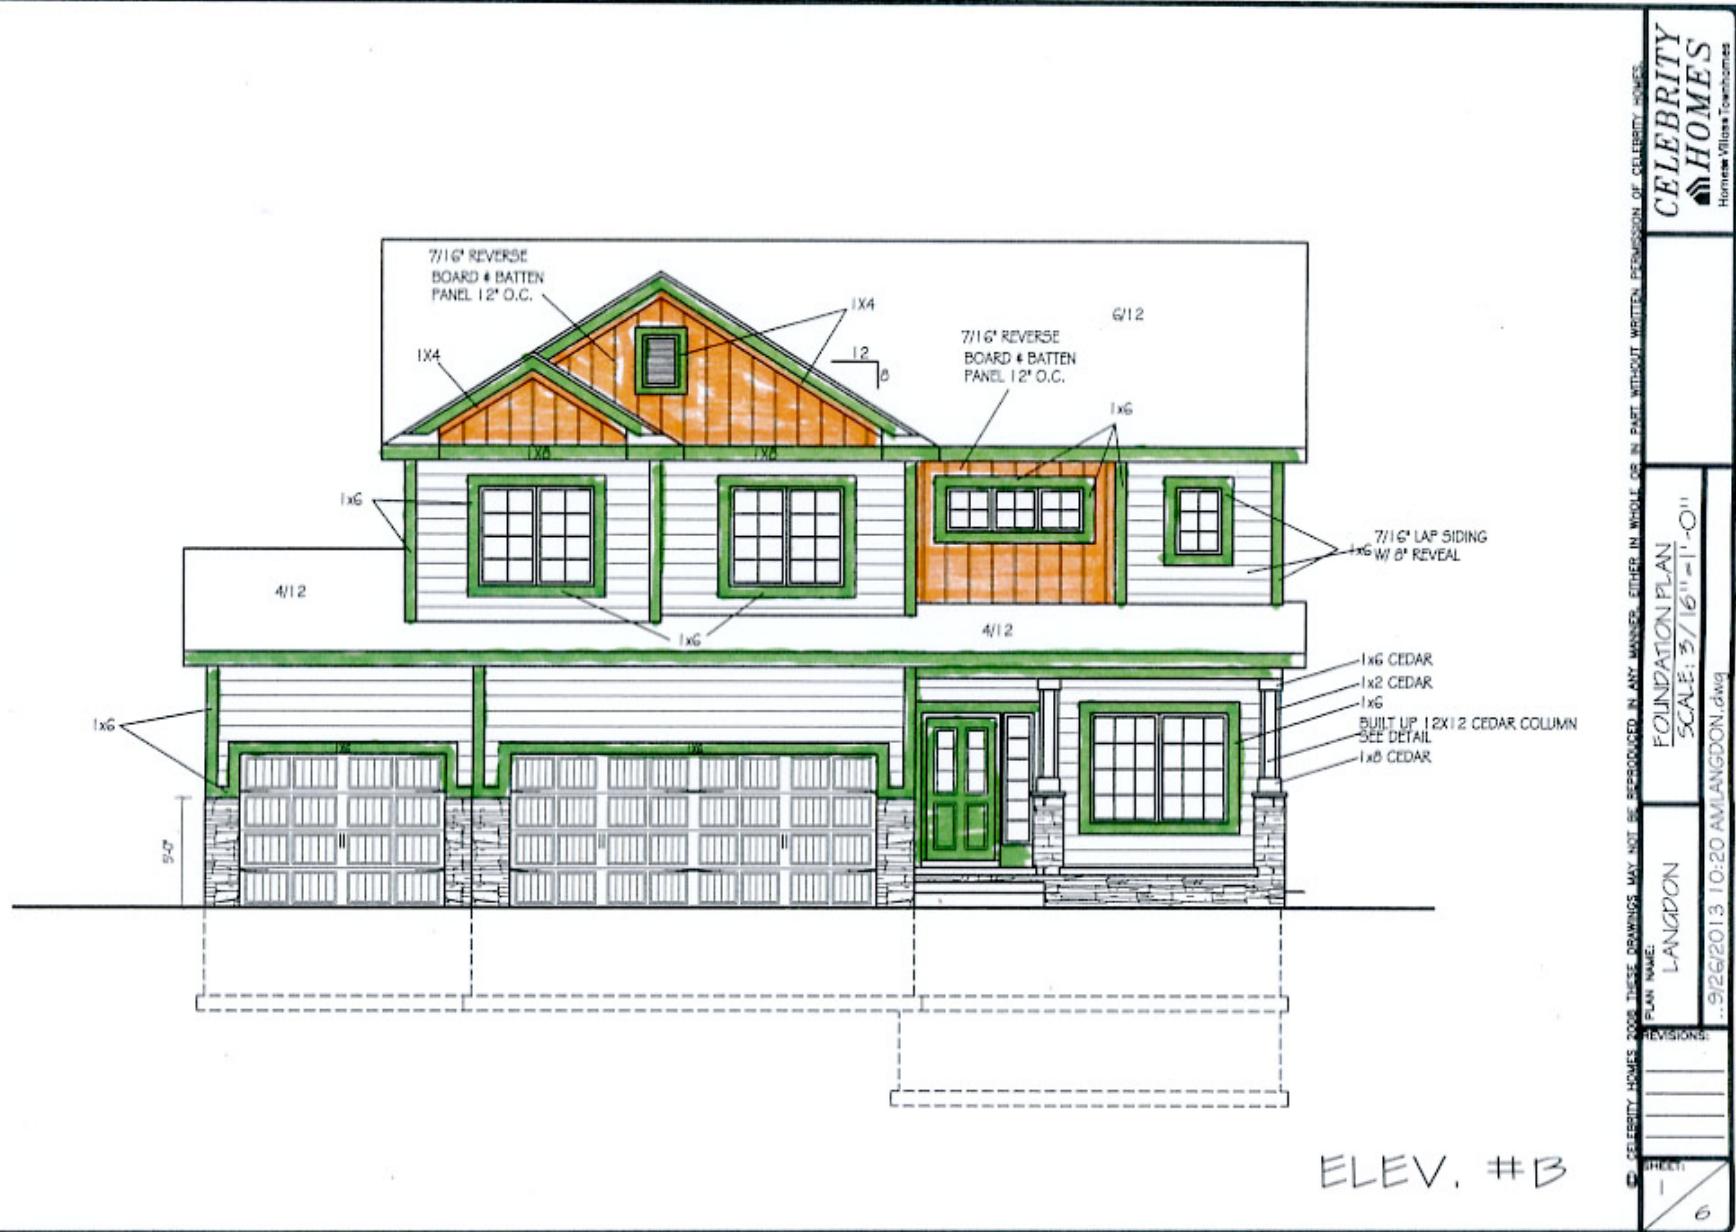

Designer Elevation Paint Options

Langdon

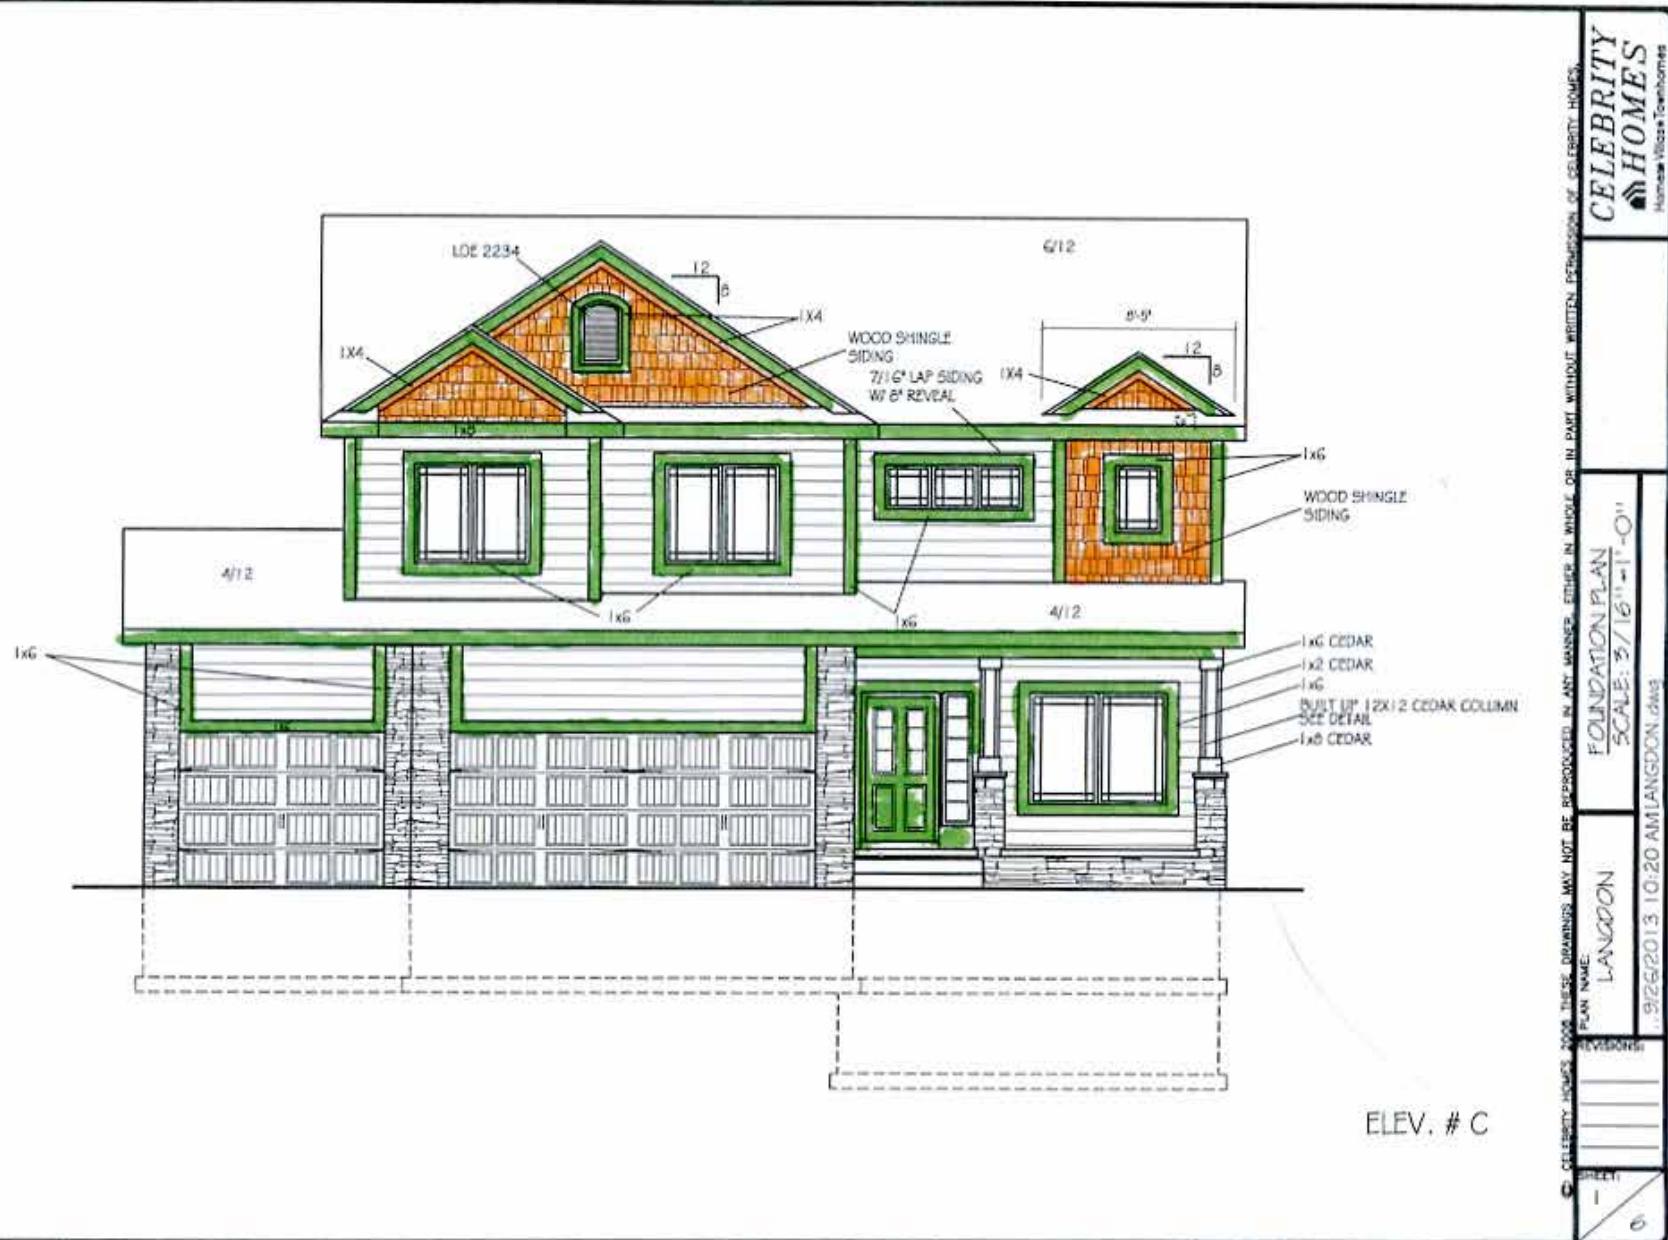


Designer Elevation Paint Options

Manchester



Designer Elevation Paint Options

Manchester

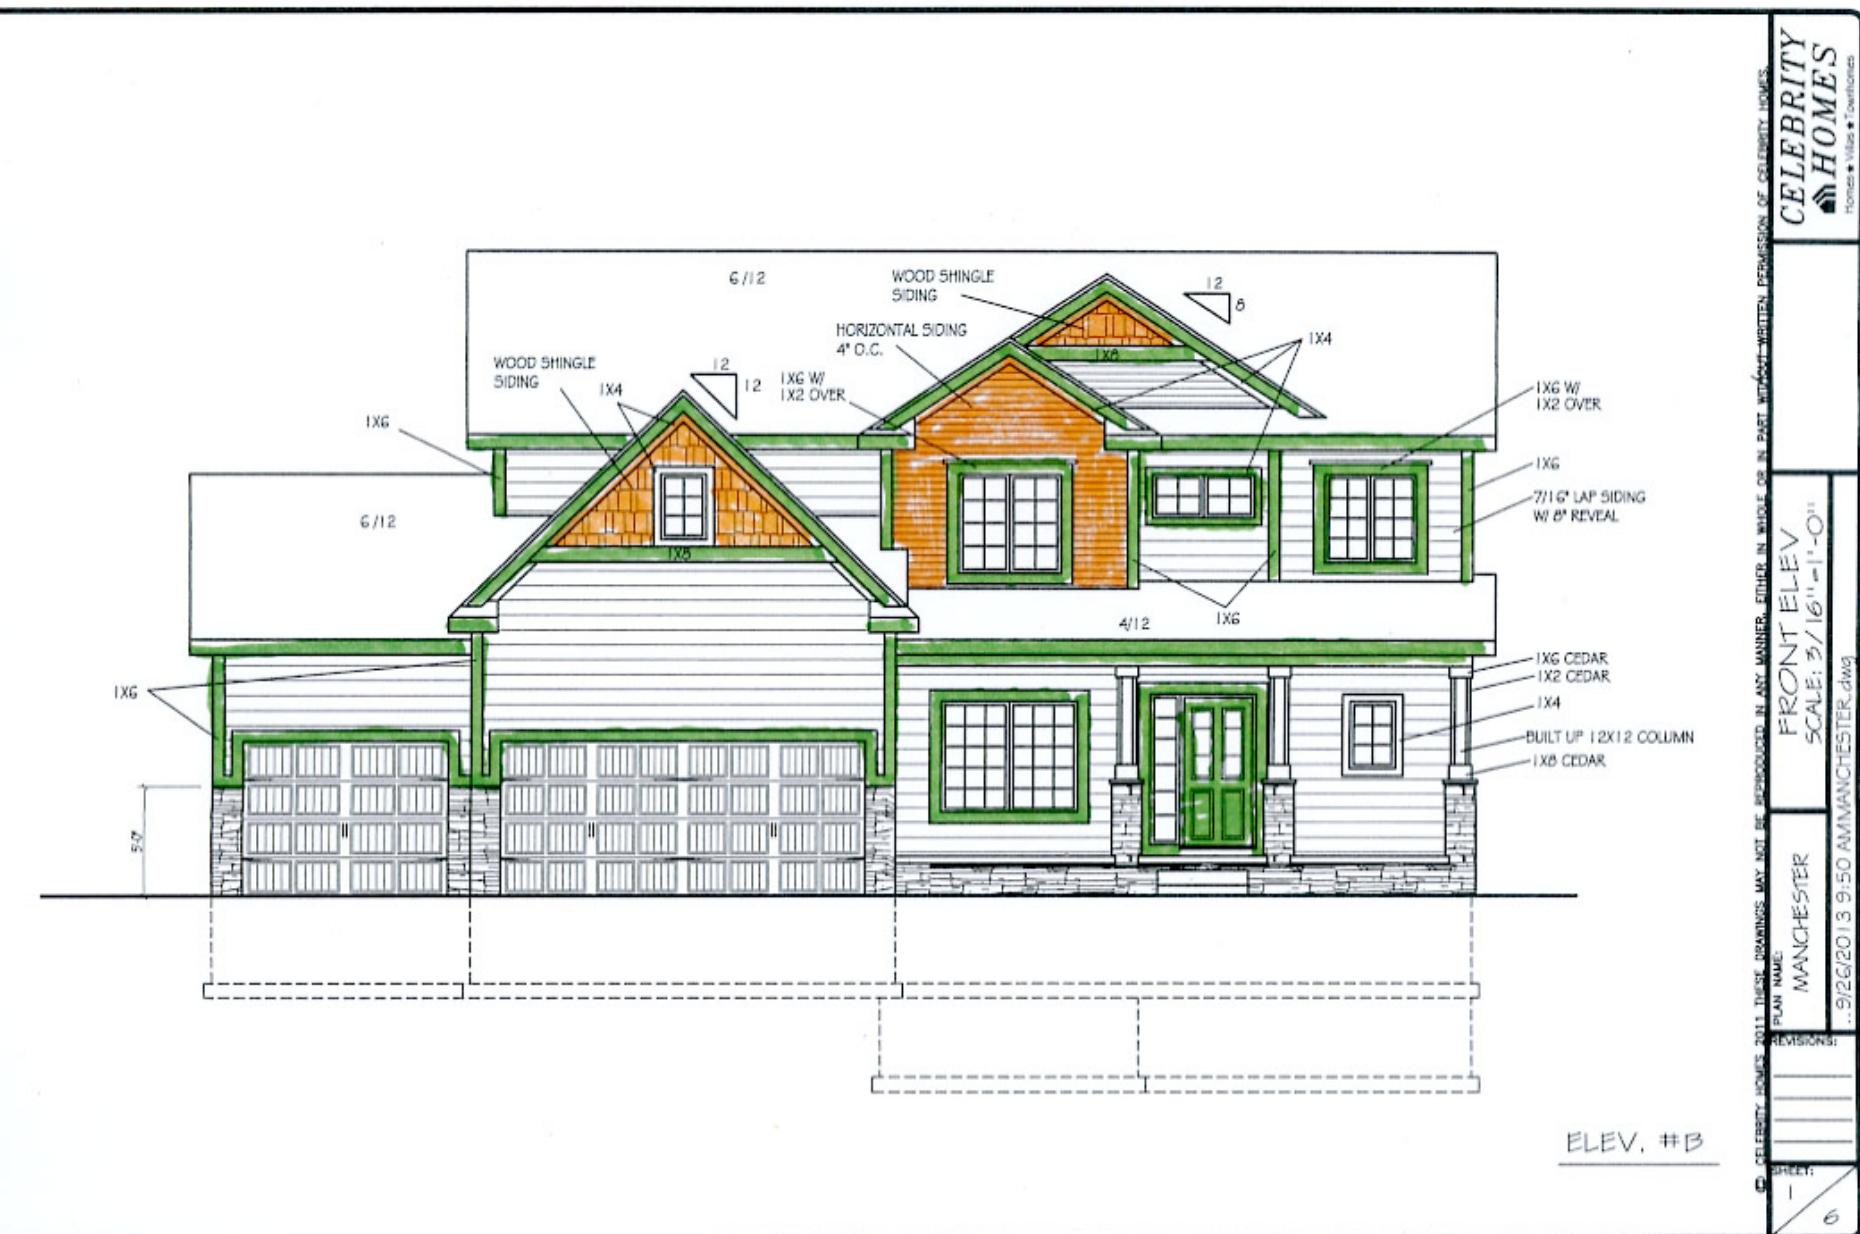

Designer Elevation Paint Options

Manchester



CELEBRITY
HOMES
Timber • Vinyl • Cedarwood

FRONT ELEV.
SCALE: 3/16" = 1'-0"
MANCHESTER

© CELEBRITY HOMES 2011 THESE DRAWINGS MAY NOT BE REPRODUCED IN ANY MANNER, EITHER IN WHOLE OR IN PART.
PLAN NAME: MANCHESTER
DATE: 3/26/2013 9:50 AM
MANCHESTER.dwg
REVISIONS:

ELEV. #C

6
1
RECN


Designer Elevation Paint Options

Shelby




Designer Elevation Paint Options

Shelby

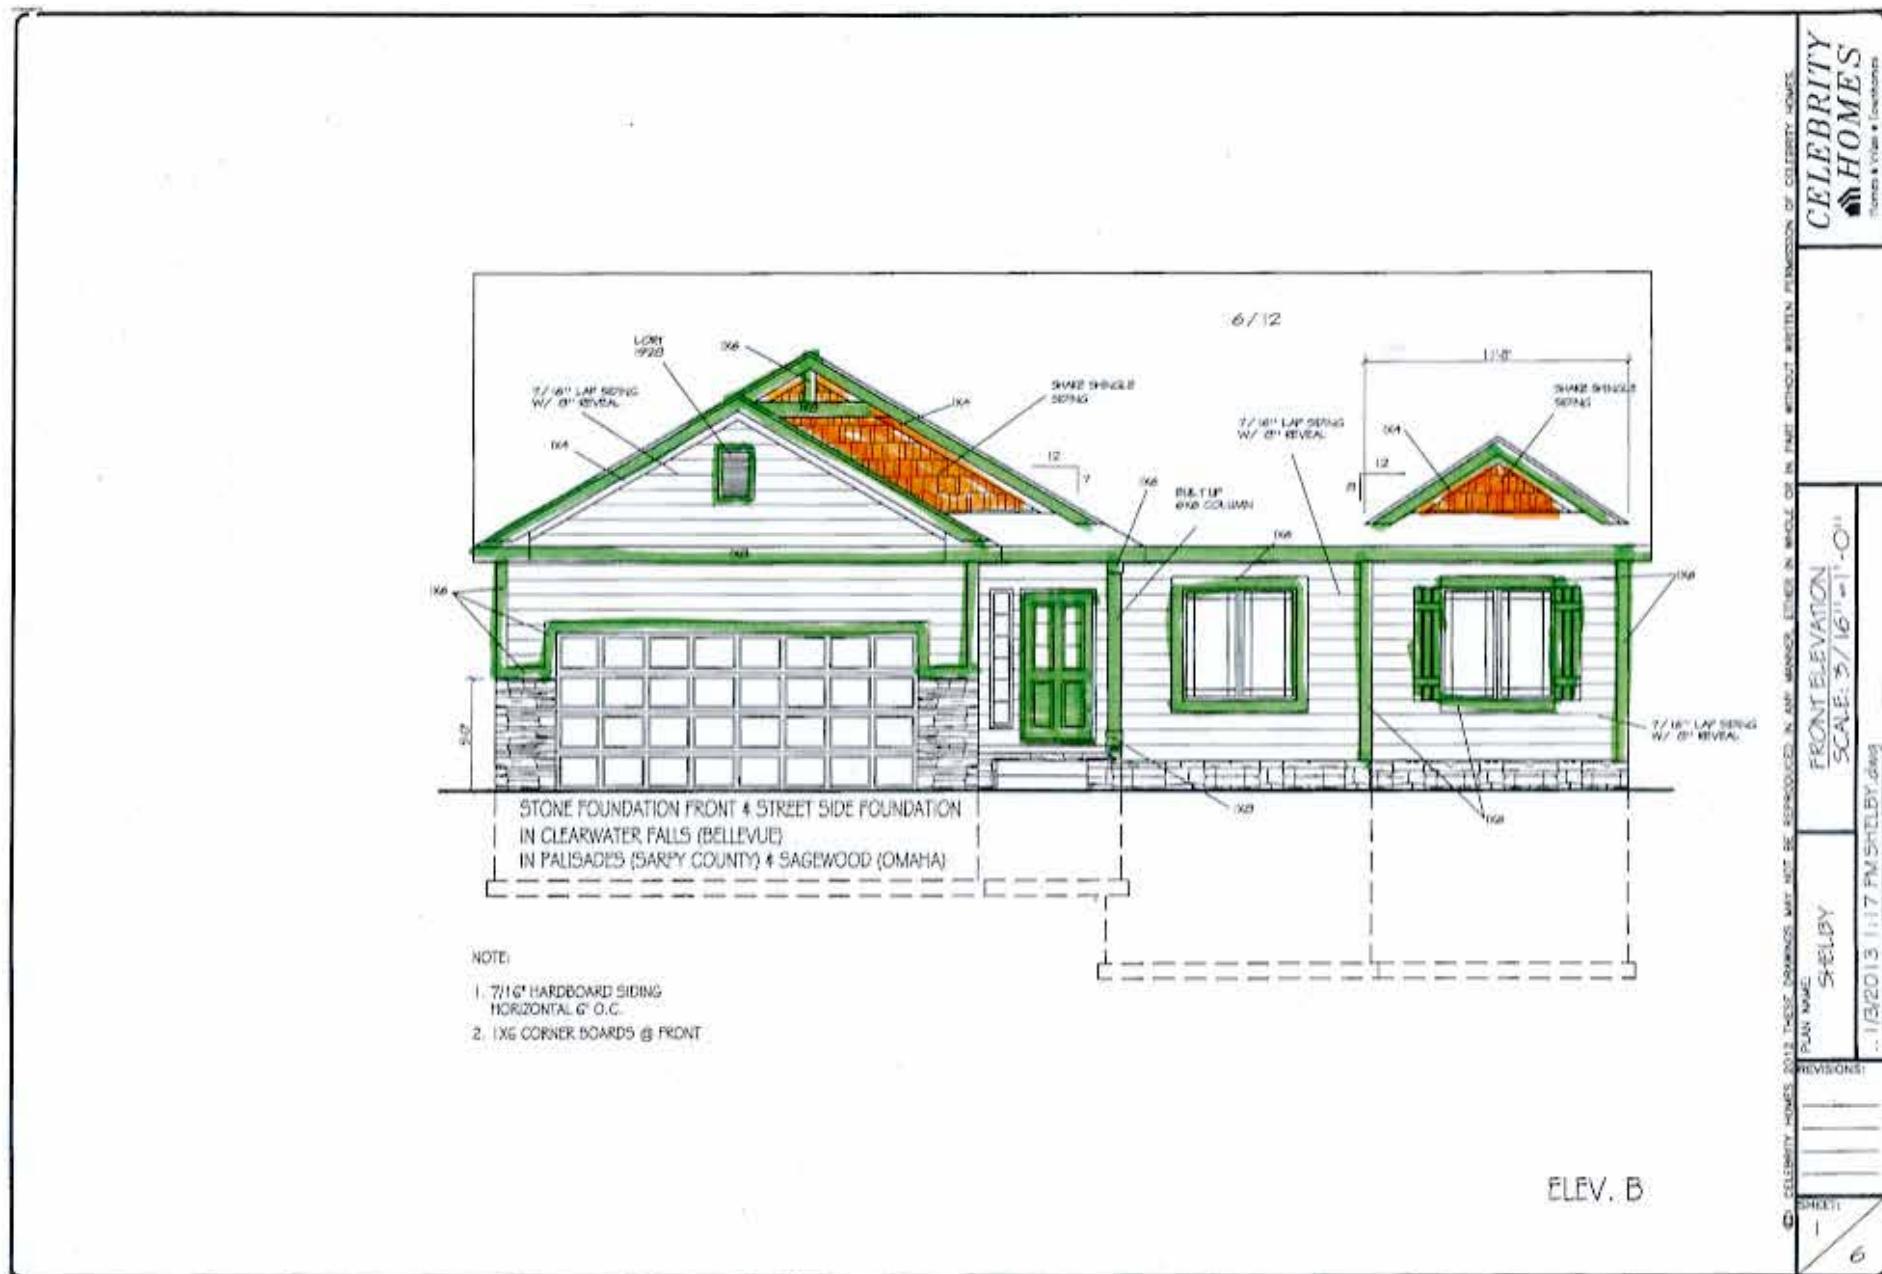

Designer Elevation Paint Options

Shelby

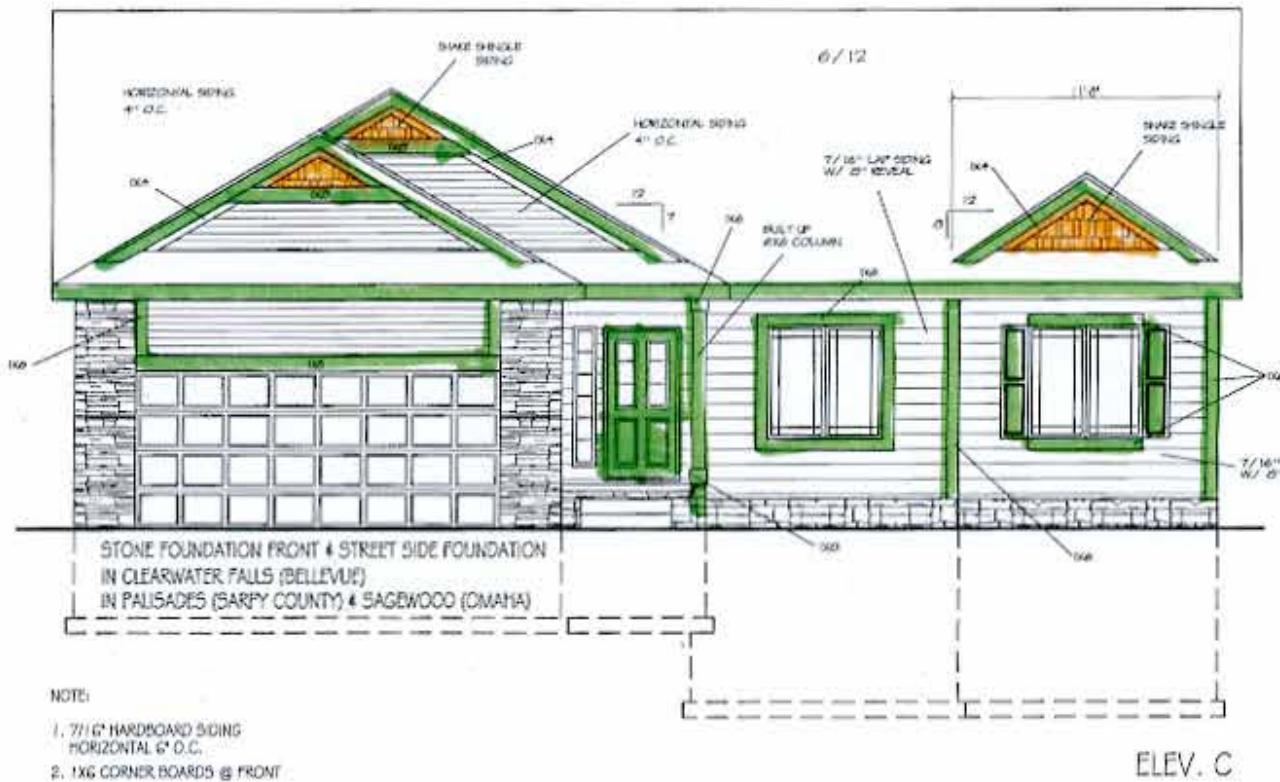

© CELEBRITY HOMES 2013 THESE DRAWINGS MAY NOT BE APPLICABLE IN ANY MANUFACTURED HOME OR IN THE STATE OF CALIFORNIA.	
PLAN NAME:	Shelby
SCALE:	3'-0" - 0"
DATE:	1/3/2013
REVISIONS:	
SHEET:	1
6	

CELEBRITY HOMES
Homes • Villas • Townhomes


Designer Elevation Paint Options

Shelby



Designer Elevation Paint Options

Shelby

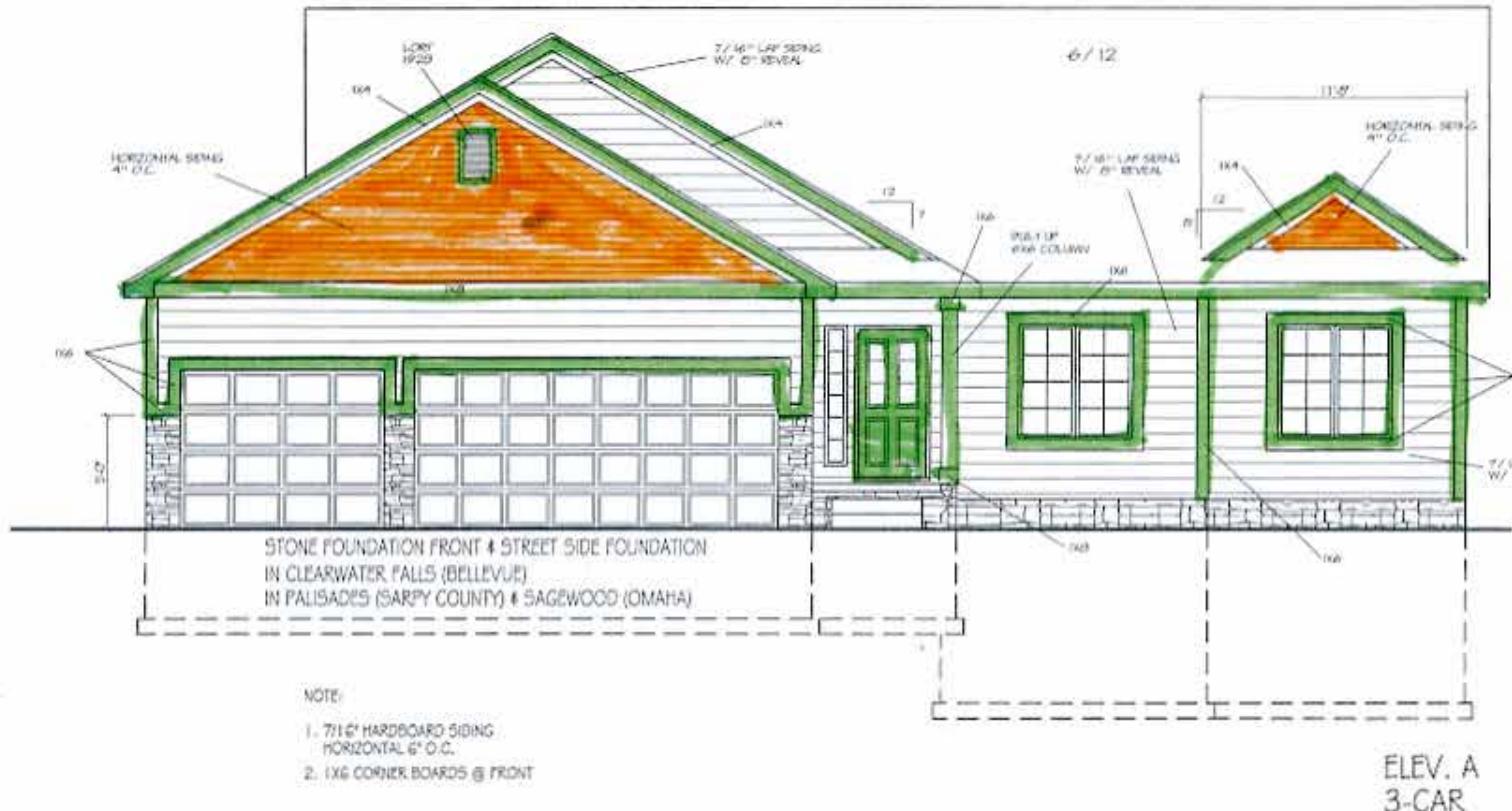

© CELEBRITY HOMES 2012 THESE DRAWINGS MAY NOT BE REPRODUCED IN ANY MANNER, EITHER IN WHOLE OR IN PART, WITHOUT WRITTEN PERMISSION OF CELEBRITY HOMES.

CELEBRITY
HOMES
Floorplans • Colors • Customizations

FRONT ELEVATION
SCALE: 3/16" = 1'-0"

1/3/2013 1:17 PM SHELBY.dwg
REVISIONS:

SHEET:
6

Designer Elevation Paint Options

Shelby



Designer Elevation Paint Options

Shelby



Designer Elevation Paint Options

Shelby

