

# New Beginnings Elevation Paint Options

Aspen



CELEBRITY HOMES 2008 THESE DRAWINGS MAY NOT BE REPRODUCED, IN ANY MANNER, EITHER IN WHOLE OR IN PART WITHOUT WRITTEN PERMISSION OF CELEBRITY HOMES.  
 PLAN NAME: ASPEN  
 FRONT ELEVATION  
 SCALE: 1/4" = 1'-0"  
 -4/10/2012 9:57 AM ASPEN.dwg  
 REVISIONS:  
 SHEET: 1  
 3

**CELEBRITY HOMES**  
 Homes • Value • Tradition




# New Beginnings Elevation Paint Options

Aspen



# New Beginnings Elevation Paint Options

Carlton

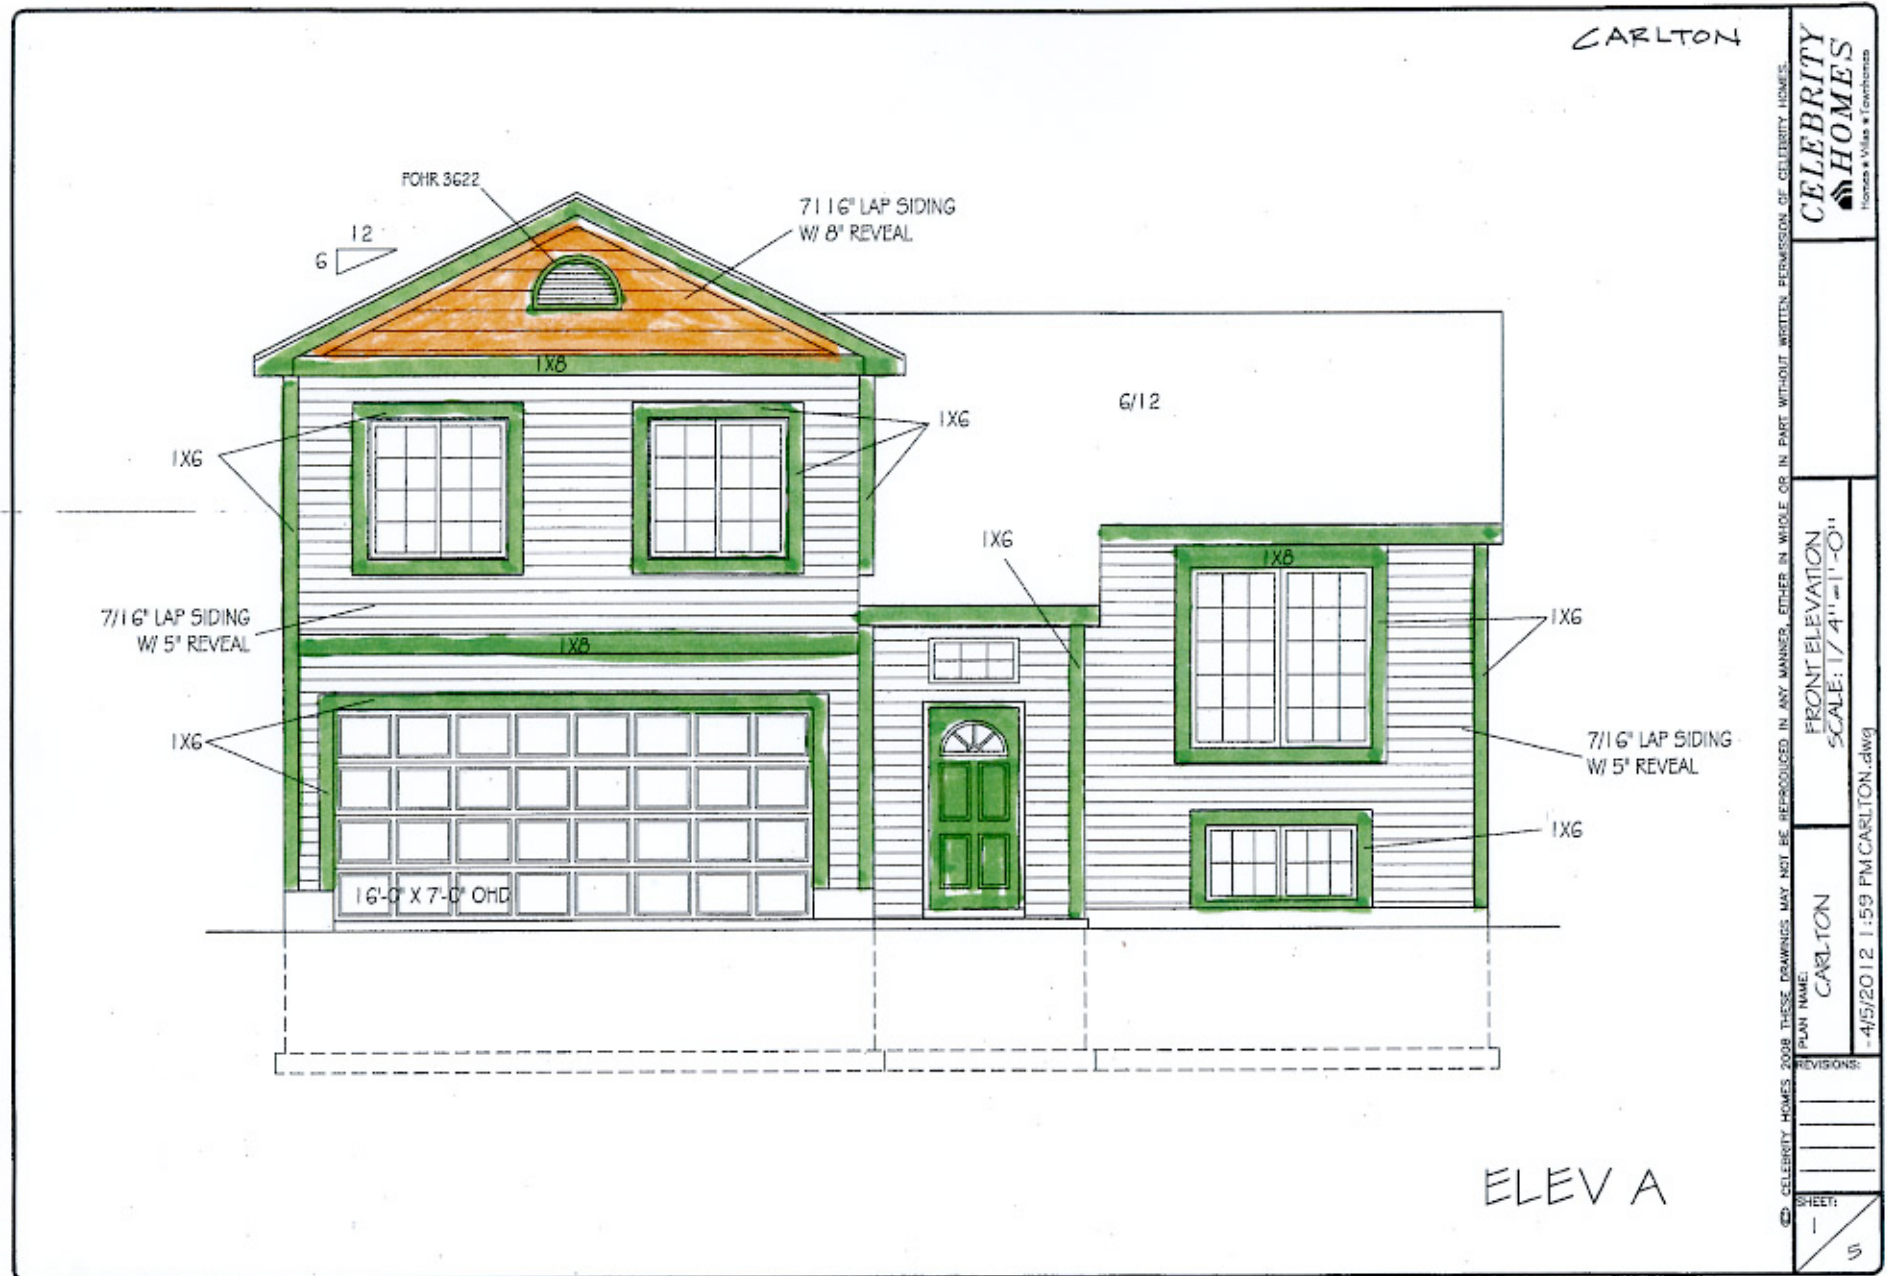

CARLTON

**CELEBRITY HOMES**  
 Home & Villa & Construction

© CELEBRITY HOMES 2008 THESE DRAWINGS MAY NOT BE REPRODUCED IN ANY MANNER, EITHER IN WHOLE OR IN PART WITHOUT WRITTEN PERMISSION OF CELEBRITY HOMES.

FRONT ELEVATION  
 SCALE: 1/4" = 1'-0"

PLAN NAME:  
 CARLTON  
 -4/5/2012 1:59 PM CARLTON.dwg


REVISIONS:


NO.	DESCRIPTION

SHEET:  
 1  
 5

# New Beginnings Elevation Paint Options

Carlton

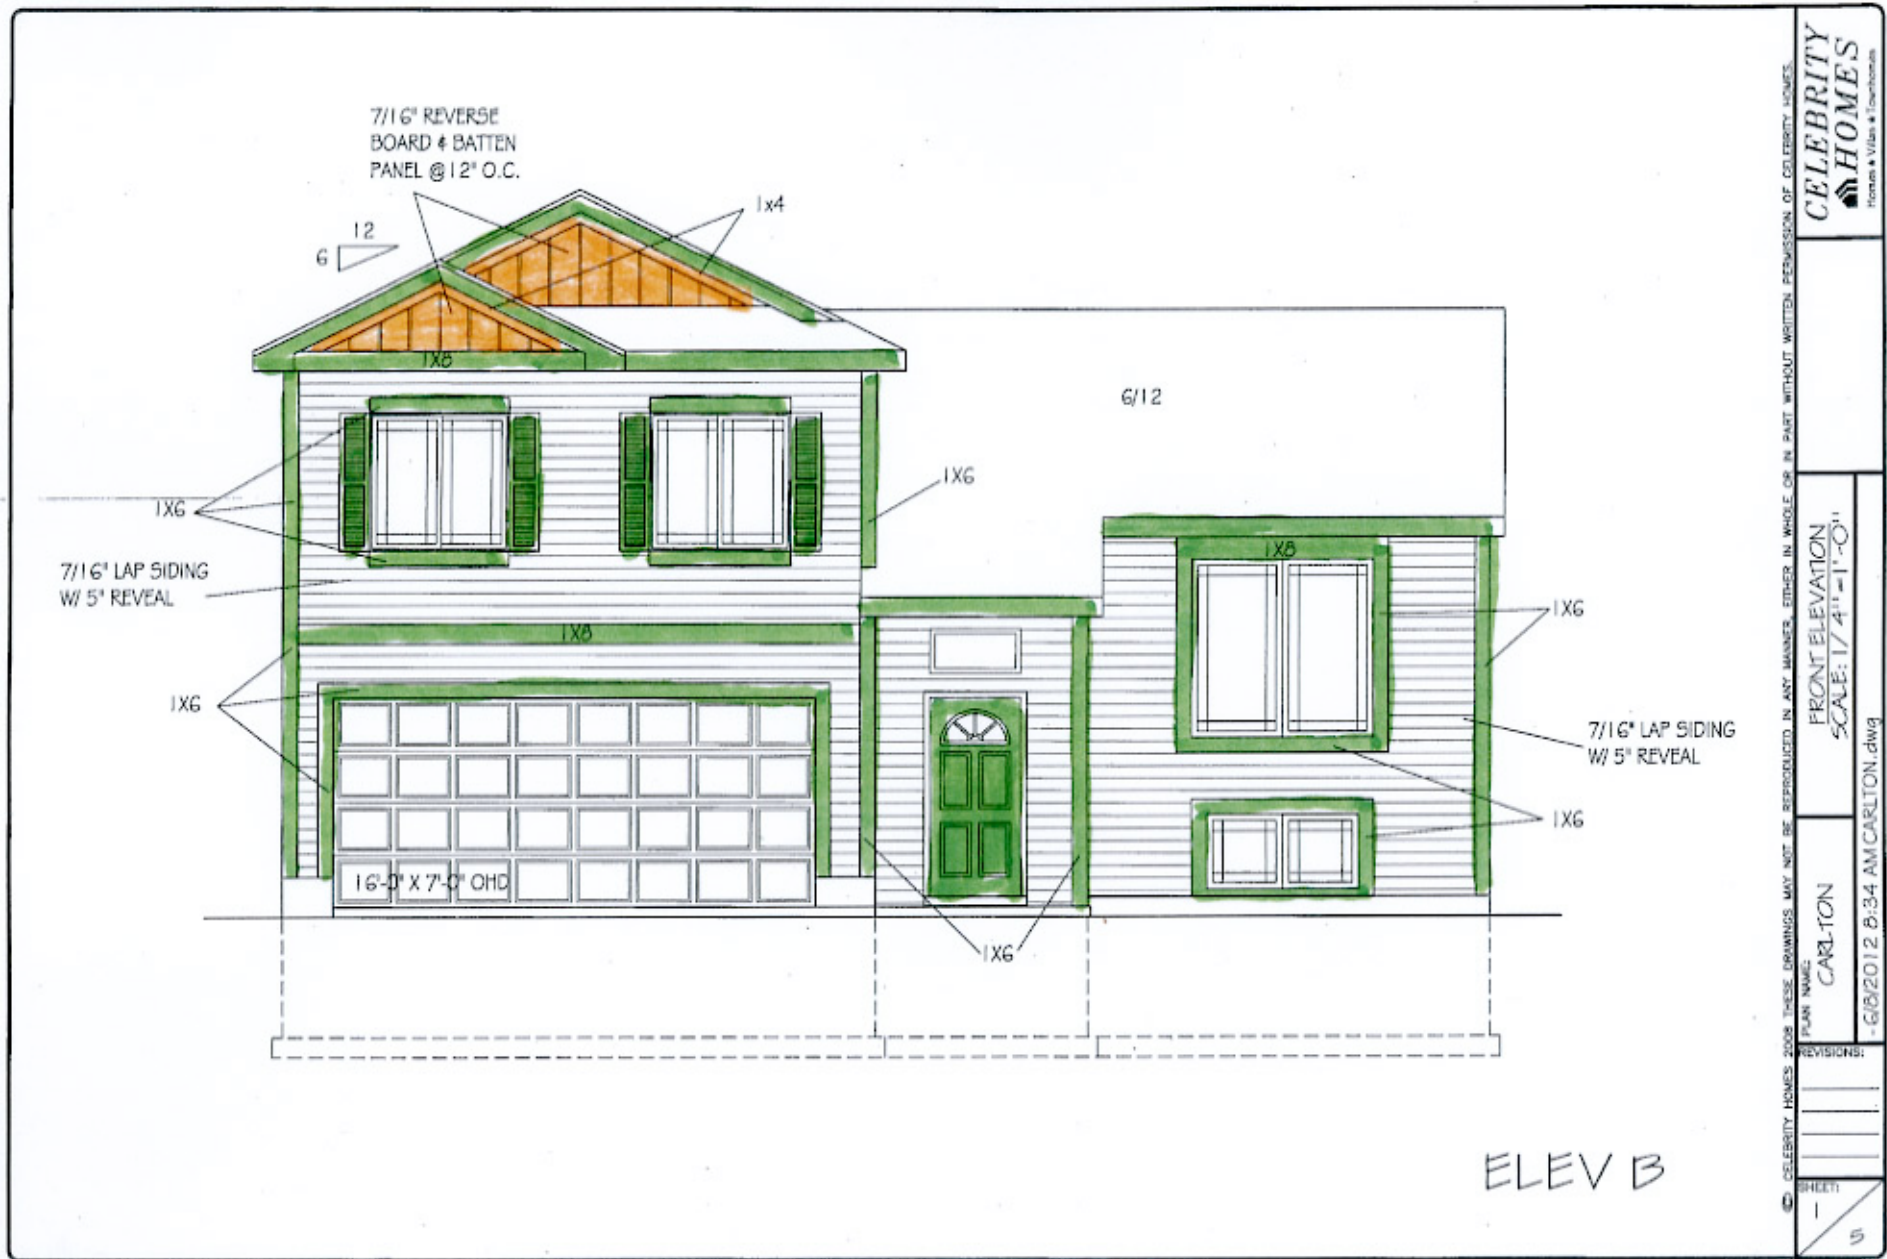

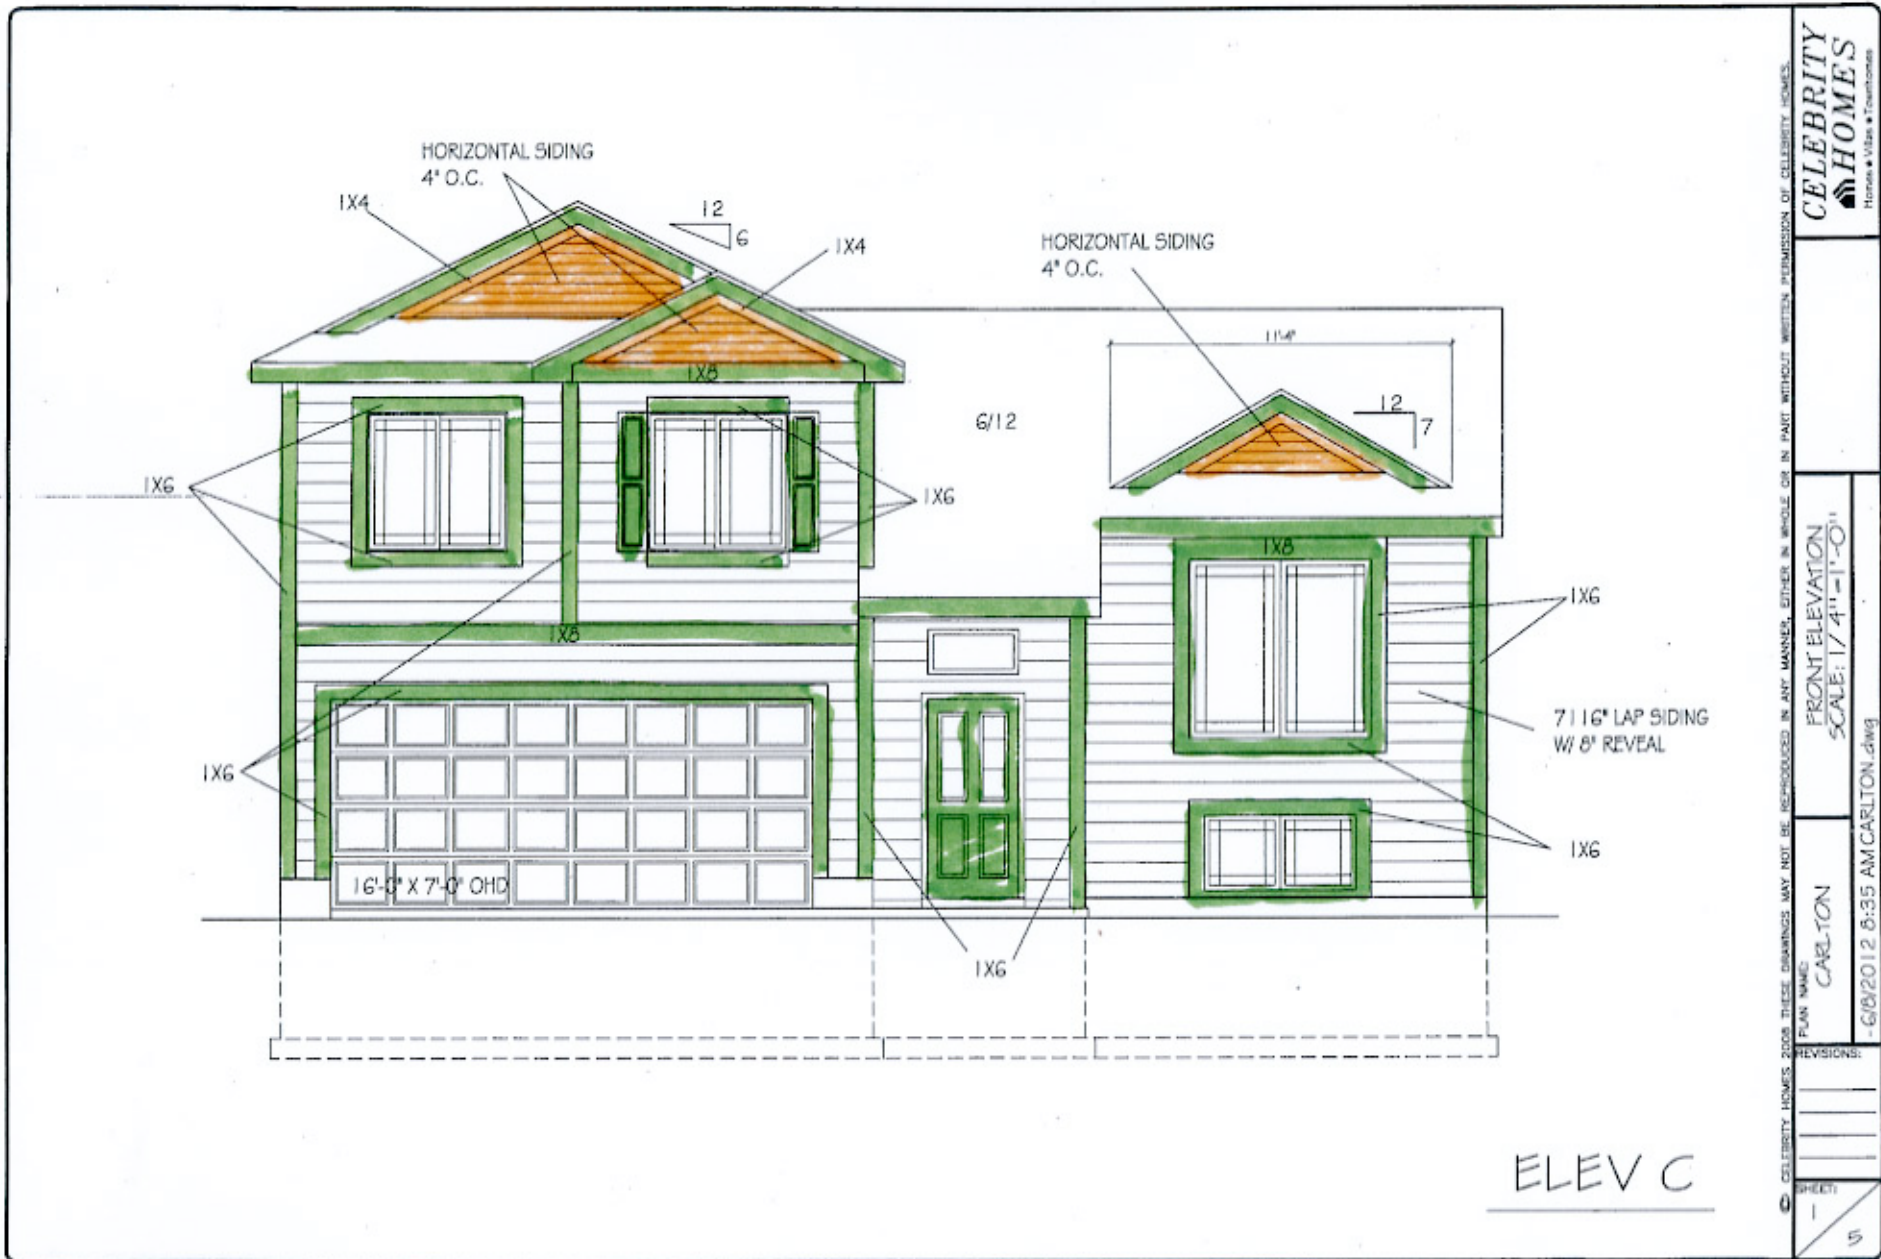

CELEBRITY HOMES  
Homes • Villas • Townhomes

FRONT ELEVATION  
SCALE: 1/4" = 1'-0"


PLAN NAME:  
CARLTON

-6/8/2012 8:35 AM CARLTON.dwg

REVISIONS:


SHEET:  
1

5

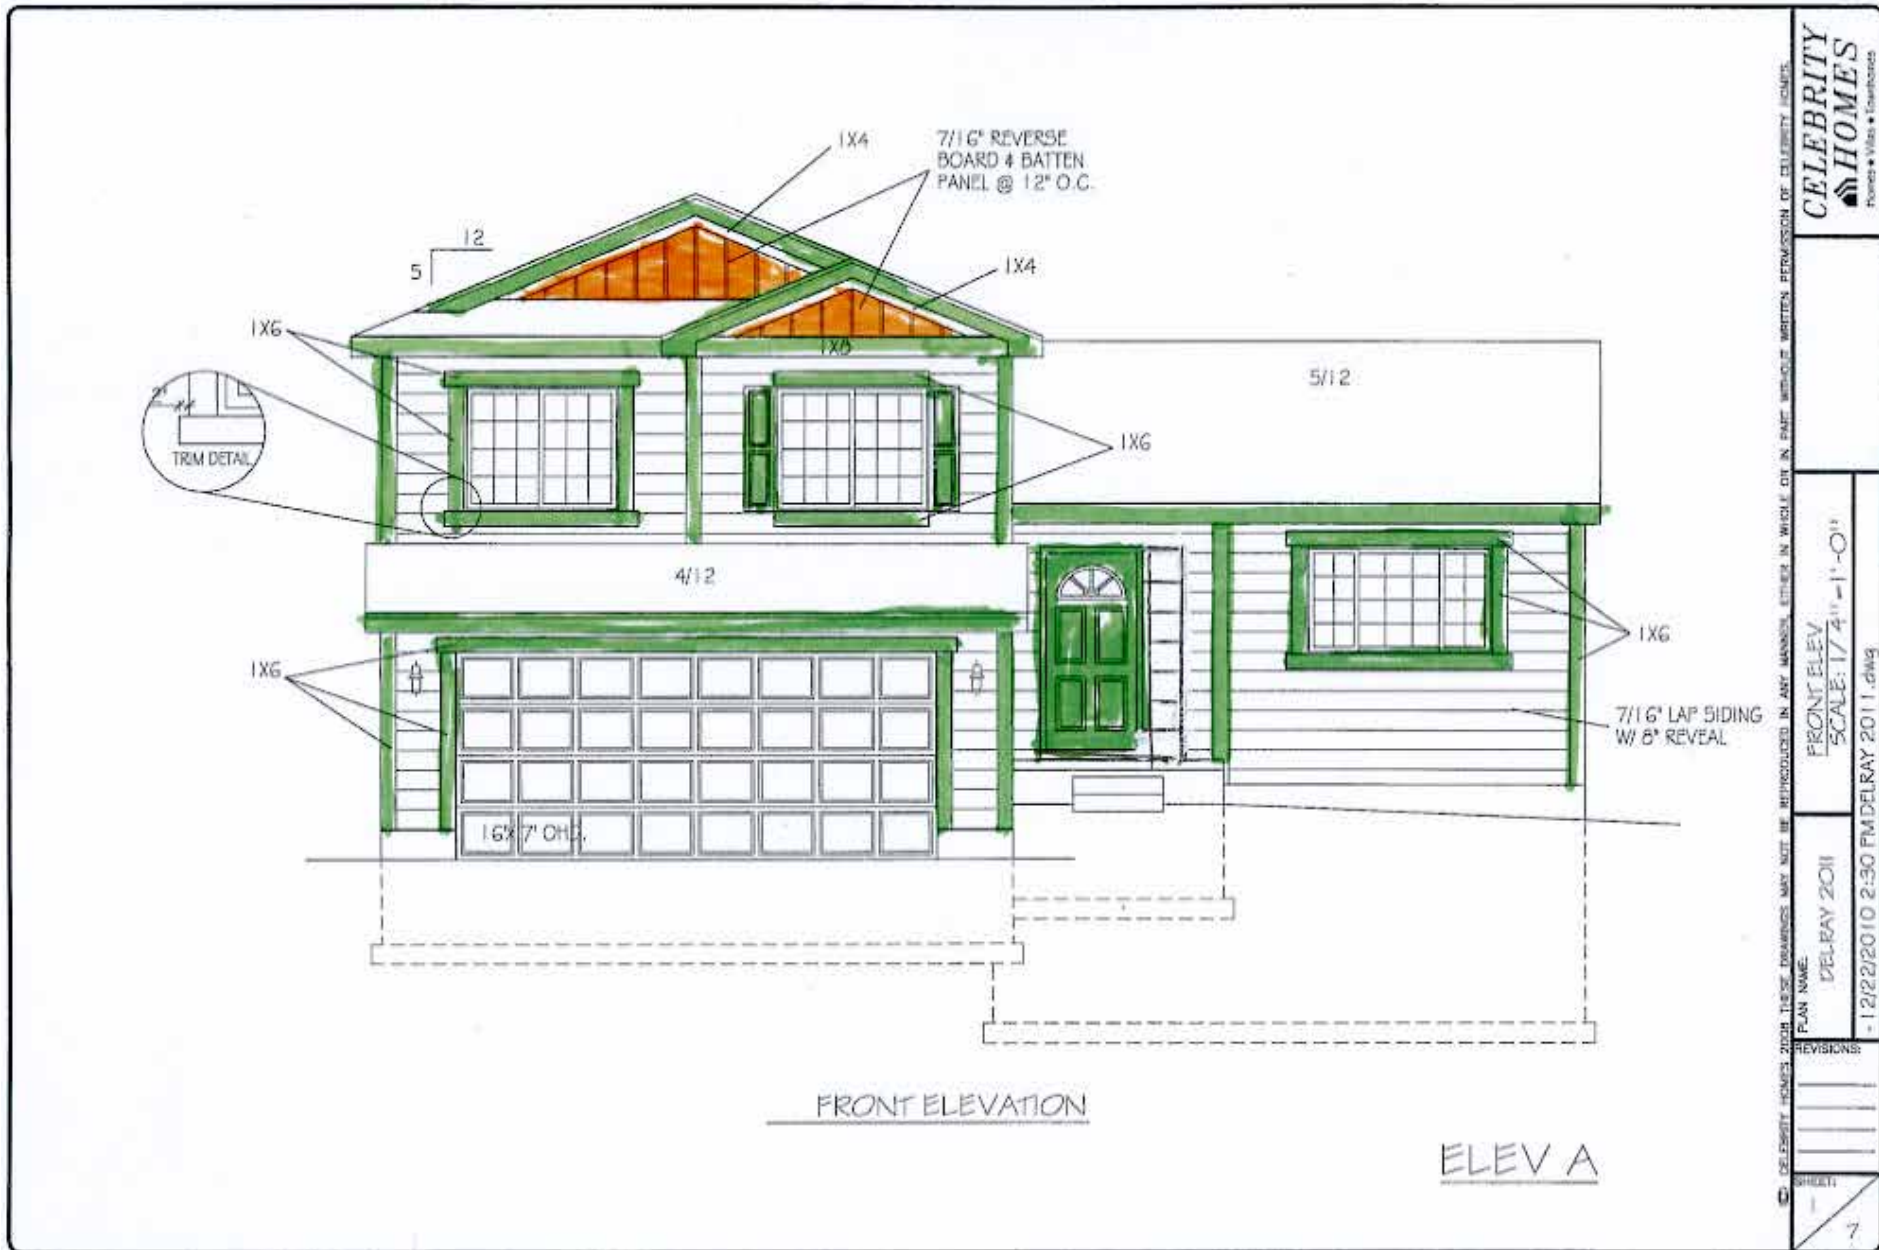


© CELEBRITY HOMES 2008 THESE DRAWINGS MAY NOT BE REPRODUCED IN ANY MANNER, EITHER IN WHOLE OR IN PART, WITHOUT WRITTEN PERMISSION OF CELEBRITY HOMES.

**CELEBRITY HOMES**  
 Homes • Villas • Townhomes

PLAN NAME: DELRAY 2011  
 FRONT ELEV.  
 SCALE: 1/4" = 1'-0"  
 REVISIONS:

12/22/2010 2:30 PM DELRAY 2011.dwg

SHEET: 7

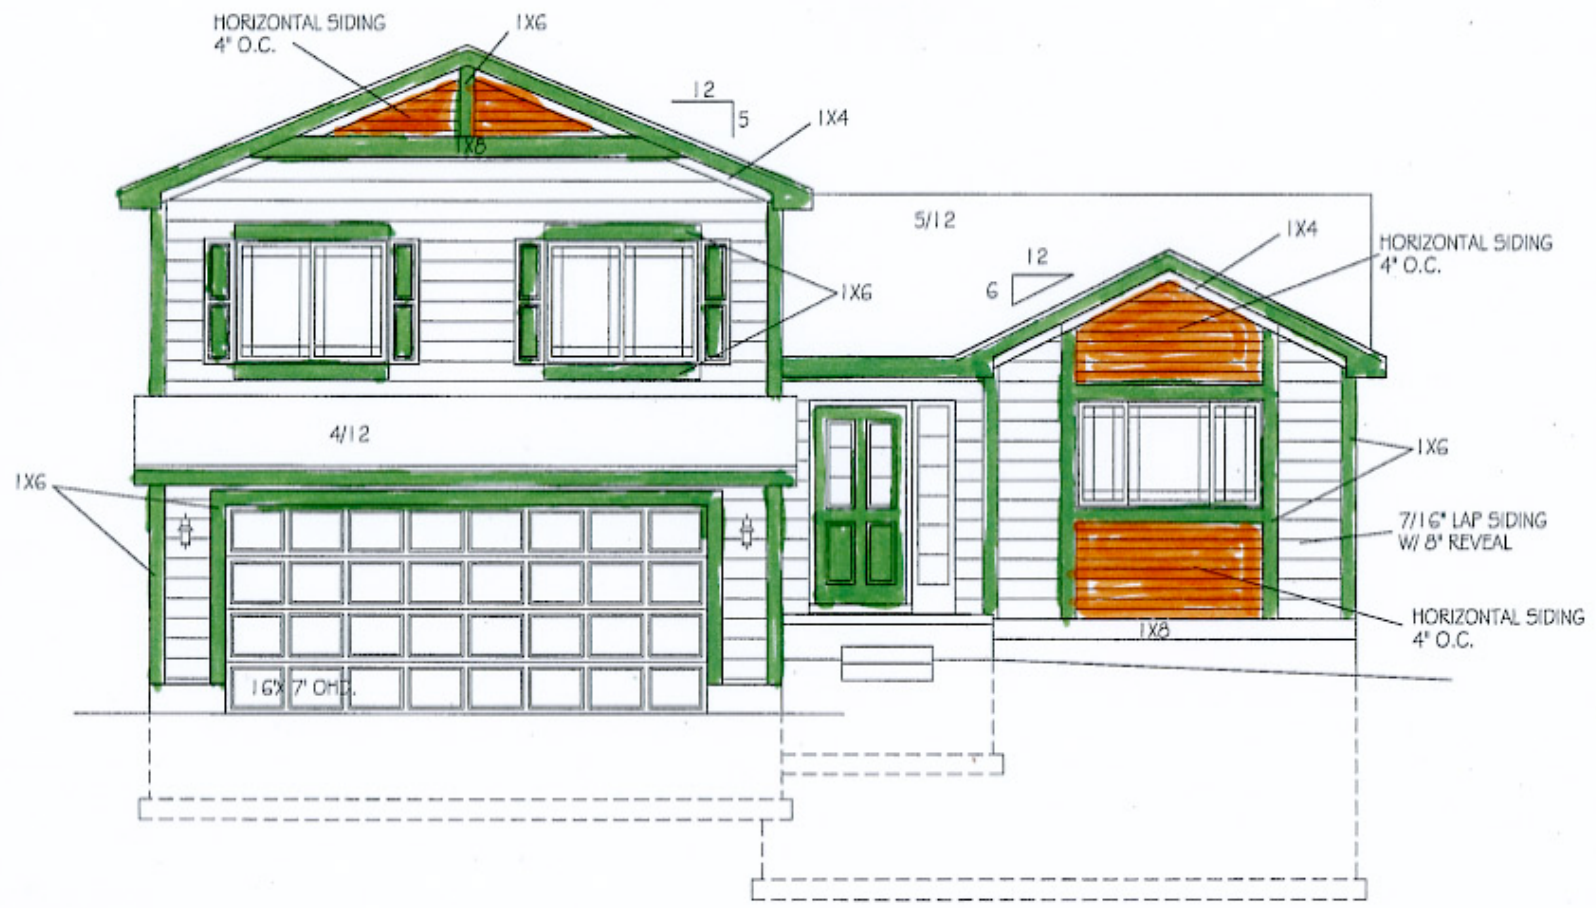

FRONT ELEVATION  
SCALE: 1/4" = 1'-0"

ELEV B

CELEBRITY HOMES  
 Houses • Villas • Townhomes


CELEBRITY HOMES  
 HOMES

FRONT ELEV  
 SCALE: 1/4" = 1'-0"  
 DELRAY 2011  
 - 12/22/2010 2:30 PM DELRAY 2011.dwg

REVISIONS:

SHEET: 7



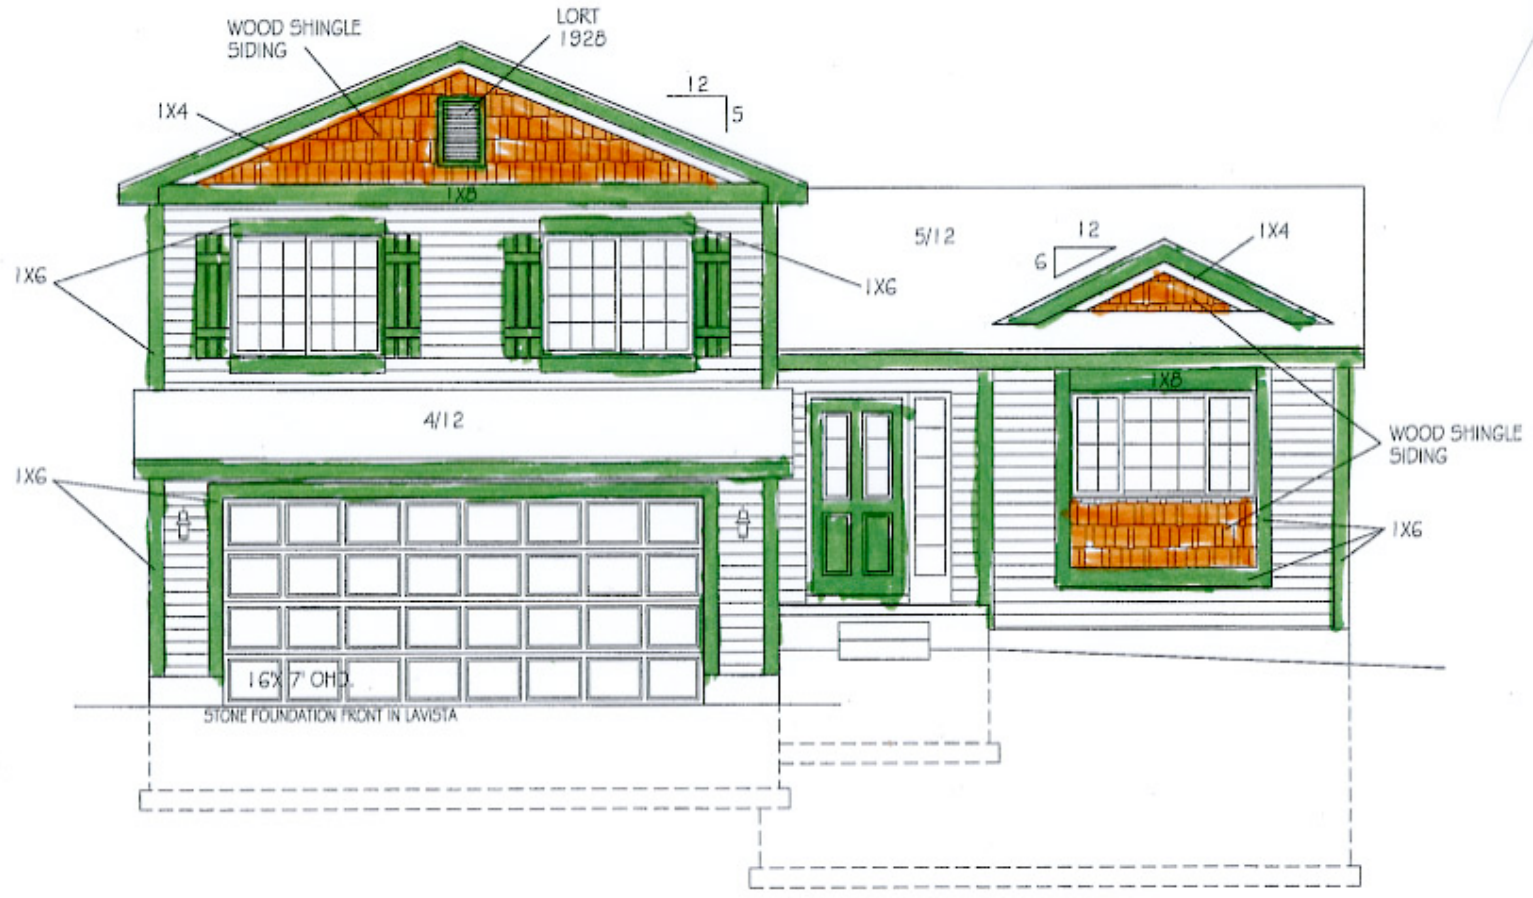


FRONT ELEVATION  
SCALE: 1/4" = 1'-0"


ELEV C

CELEBRITY HOMES 2008 THESE DRAWINGS MAY NOT BE REPRODUCED IN ANY MANNER, EITHER IN WHOLE OR IN PART WITHOUT WRITTEN PERMISSION OF CELEBRITY HOMES.  
 CELEBRITY HOMES  
 Homes • Villas • Townhomes  
 PLAN NAME: DELRAY 2011  
 SCALE: 1/4" = 1'-0"  
 - 12/22/2010 2:30 PM DELRAY 2011.dwg  
 SHEETS: 7

# New Beginnings Elevation Paint Options

Hampton

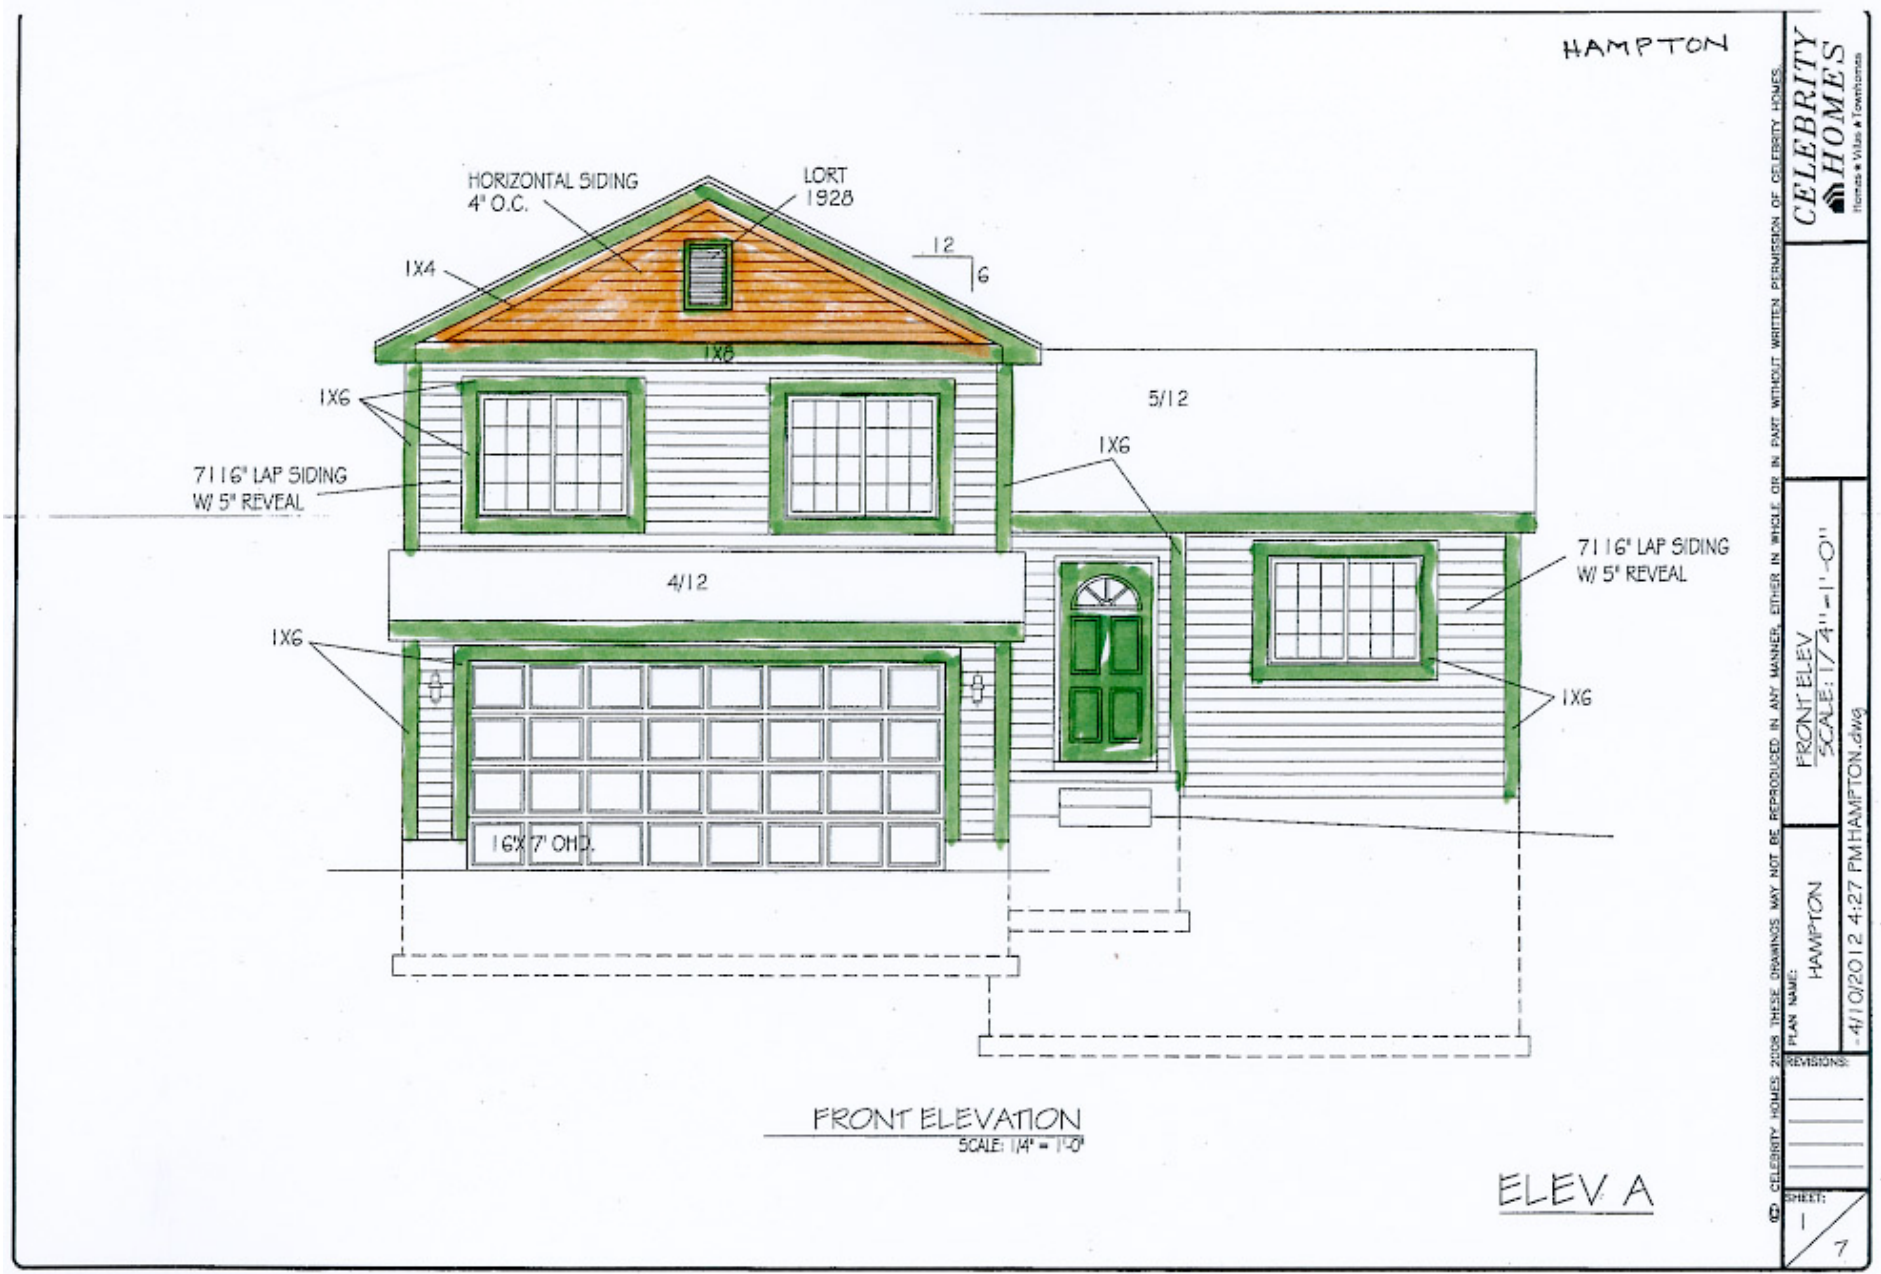

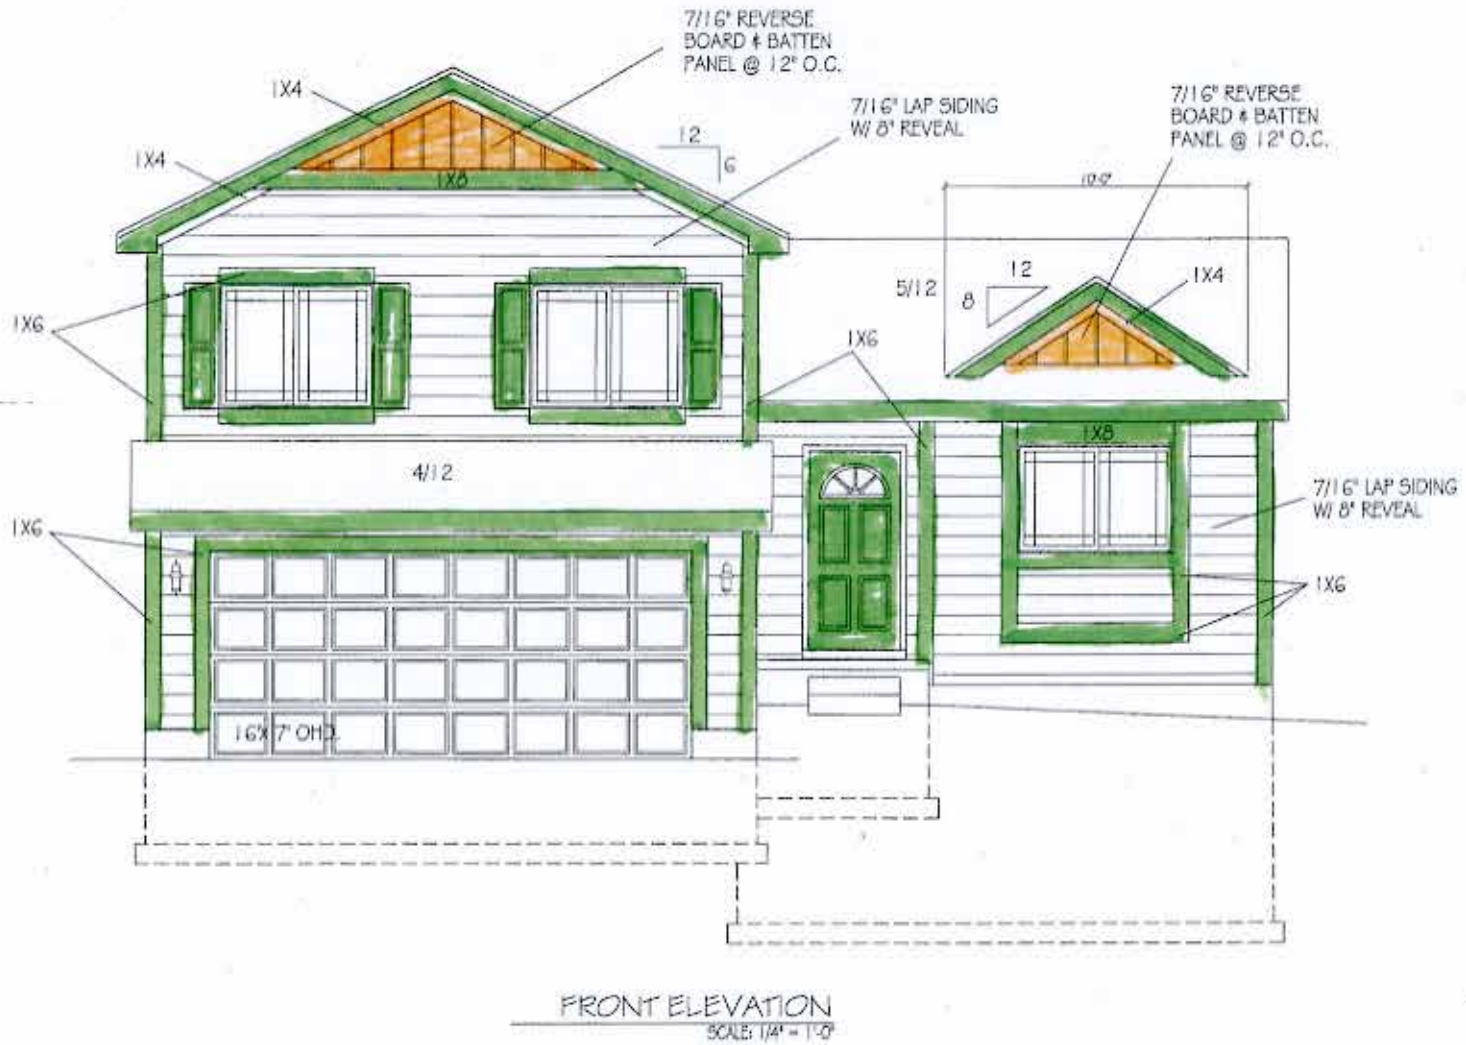

ELEV B

CELEBRITY HOMES  
HOMES • VILAS • TOWNHOUSES

CELEBRITY HOMES 2008 THESE DRAWINGS MAY NOT BE REPRODUCED IN ANY MANNER, EITHER IN WHOLE OR IN PART WITHOUT WRITTEN PERMISSION OF CELEBRITY HOMES.

PLAN NAME: HAMPTON

FRONT ELEV SCALE: 1/4" = 1'-0"

REVISIONS:


DATE: 4/10/2012 4:27 PM HAMPTON.dwg

SHEET: 1



# New Beginnings Elevation Paint Options

Linden

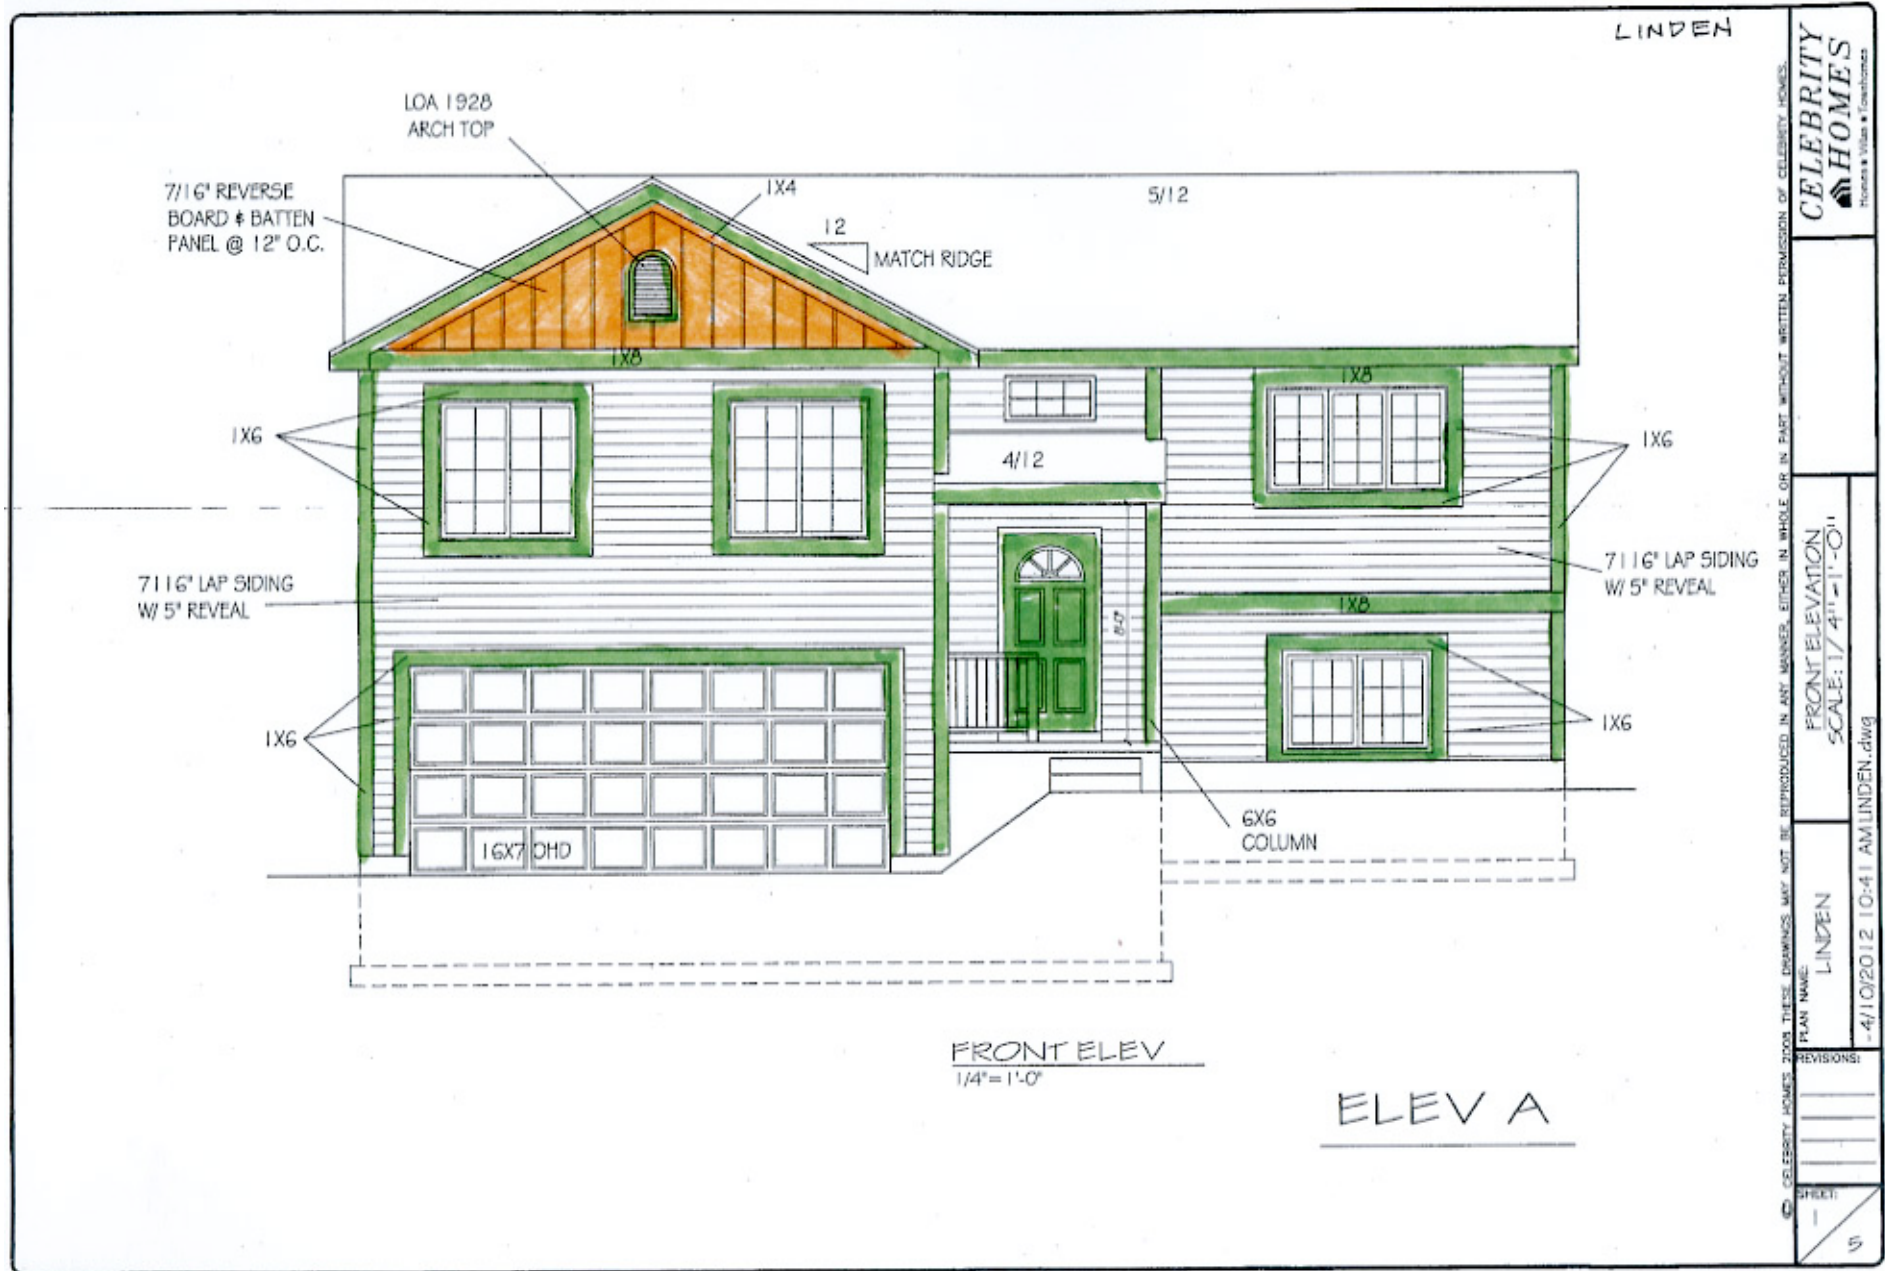



# New Beginnings Elevation Paint Options

Linden












# New Beginnings Elevation Paint Options

Vista

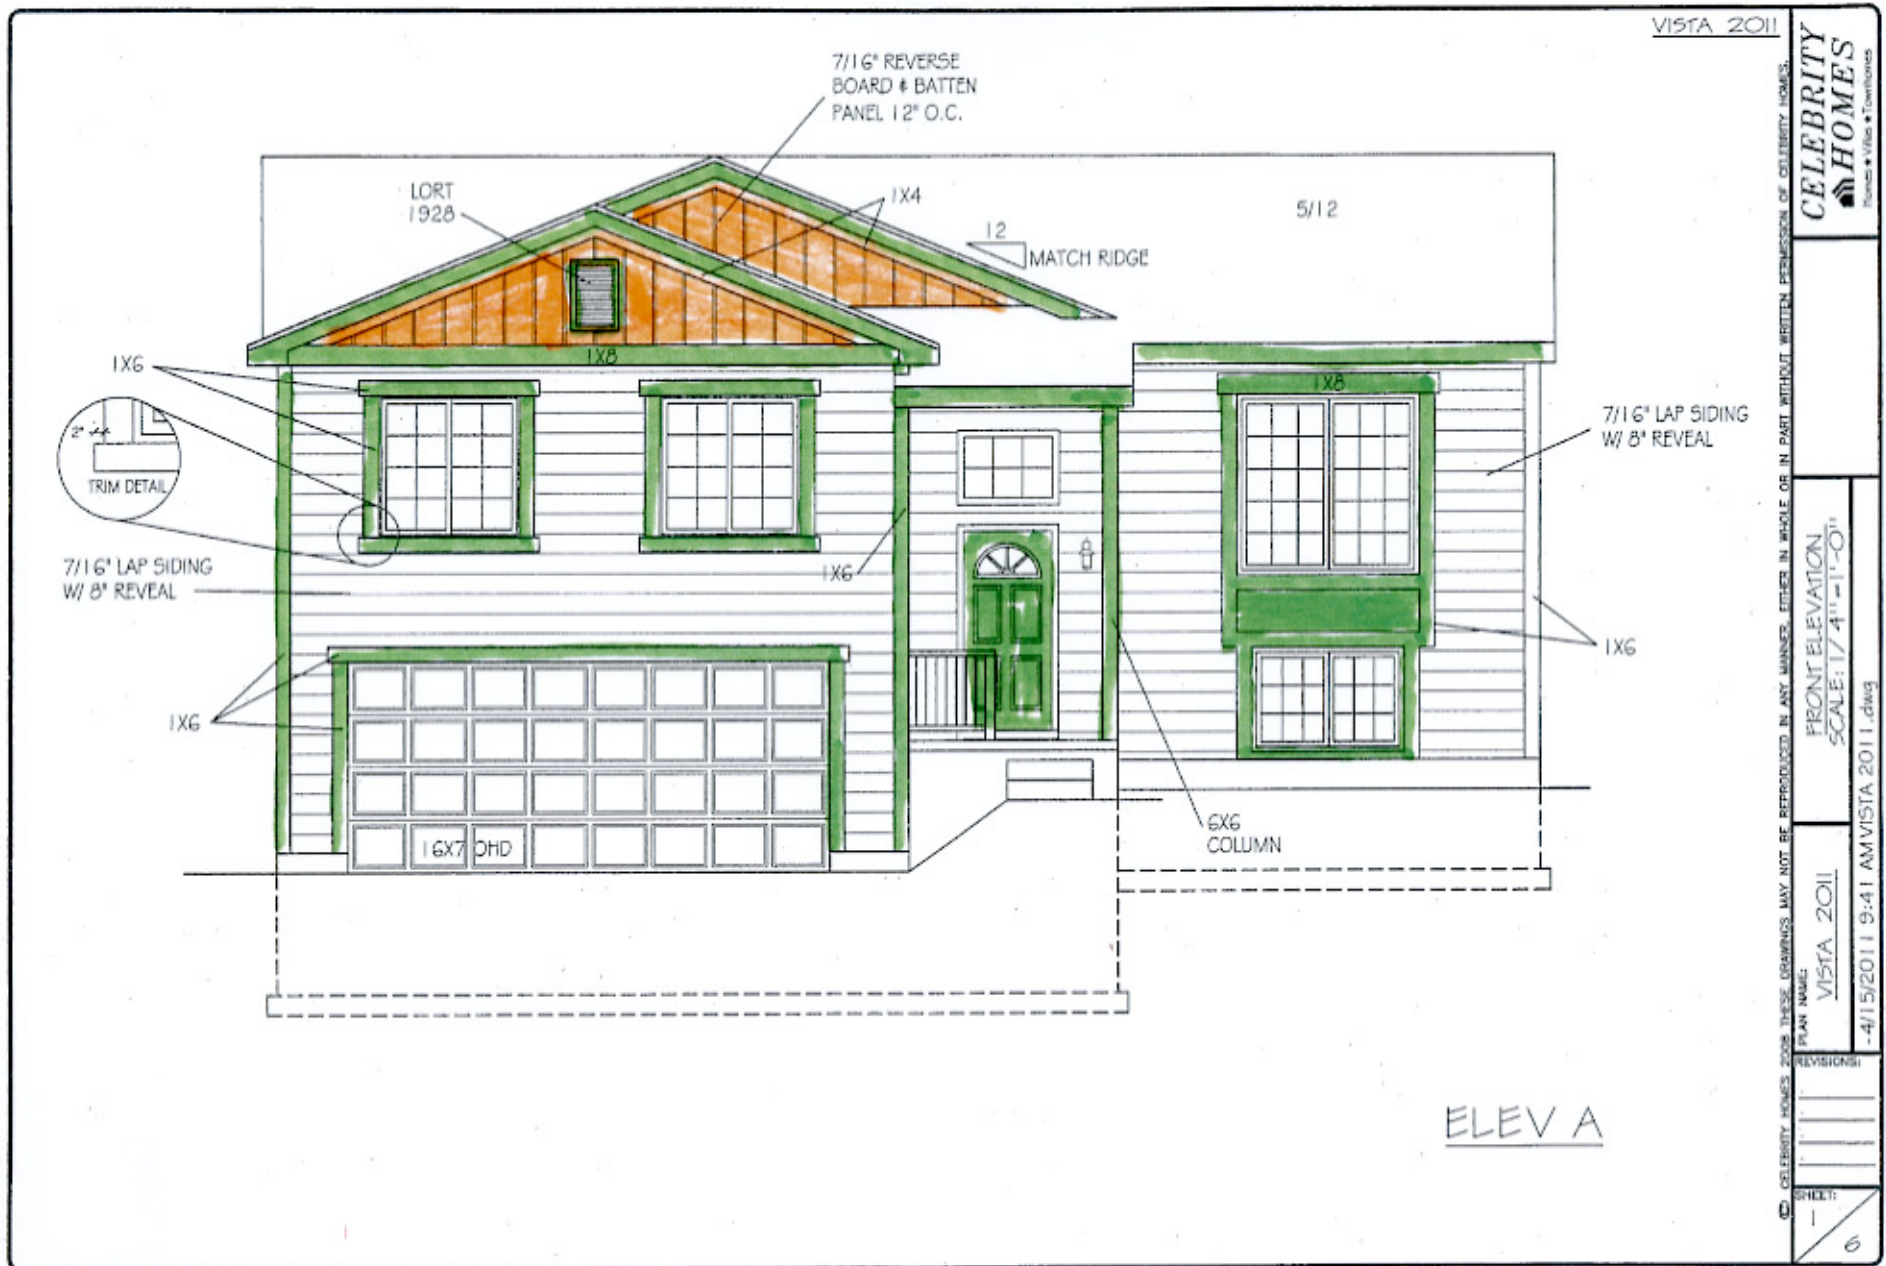

VISTA 2011

CELEBRITY HOMES  
Trinity • Vista • Townhomes

© CELEBRITY HOMES 2008 THESE DRAWINGS MAY NOT BE REPRODUCED IN ANY MANNER, EITHER IN WHOLE OR IN PART WITHOUT WRITTEN PERMISSION OF CELEBRITY HOMES.

FRONT ELEVATION  
 SCALE: 1/4" = 1'-0"


PLAN NAME:  
 VISTA 2011  
 REVISIONS:  
 -4/15/2011 9:41 AM VISTA 2011.dwg

ELEV A

SHEET:  
 6


# New Beginnings Elevation Paint Options

Vista

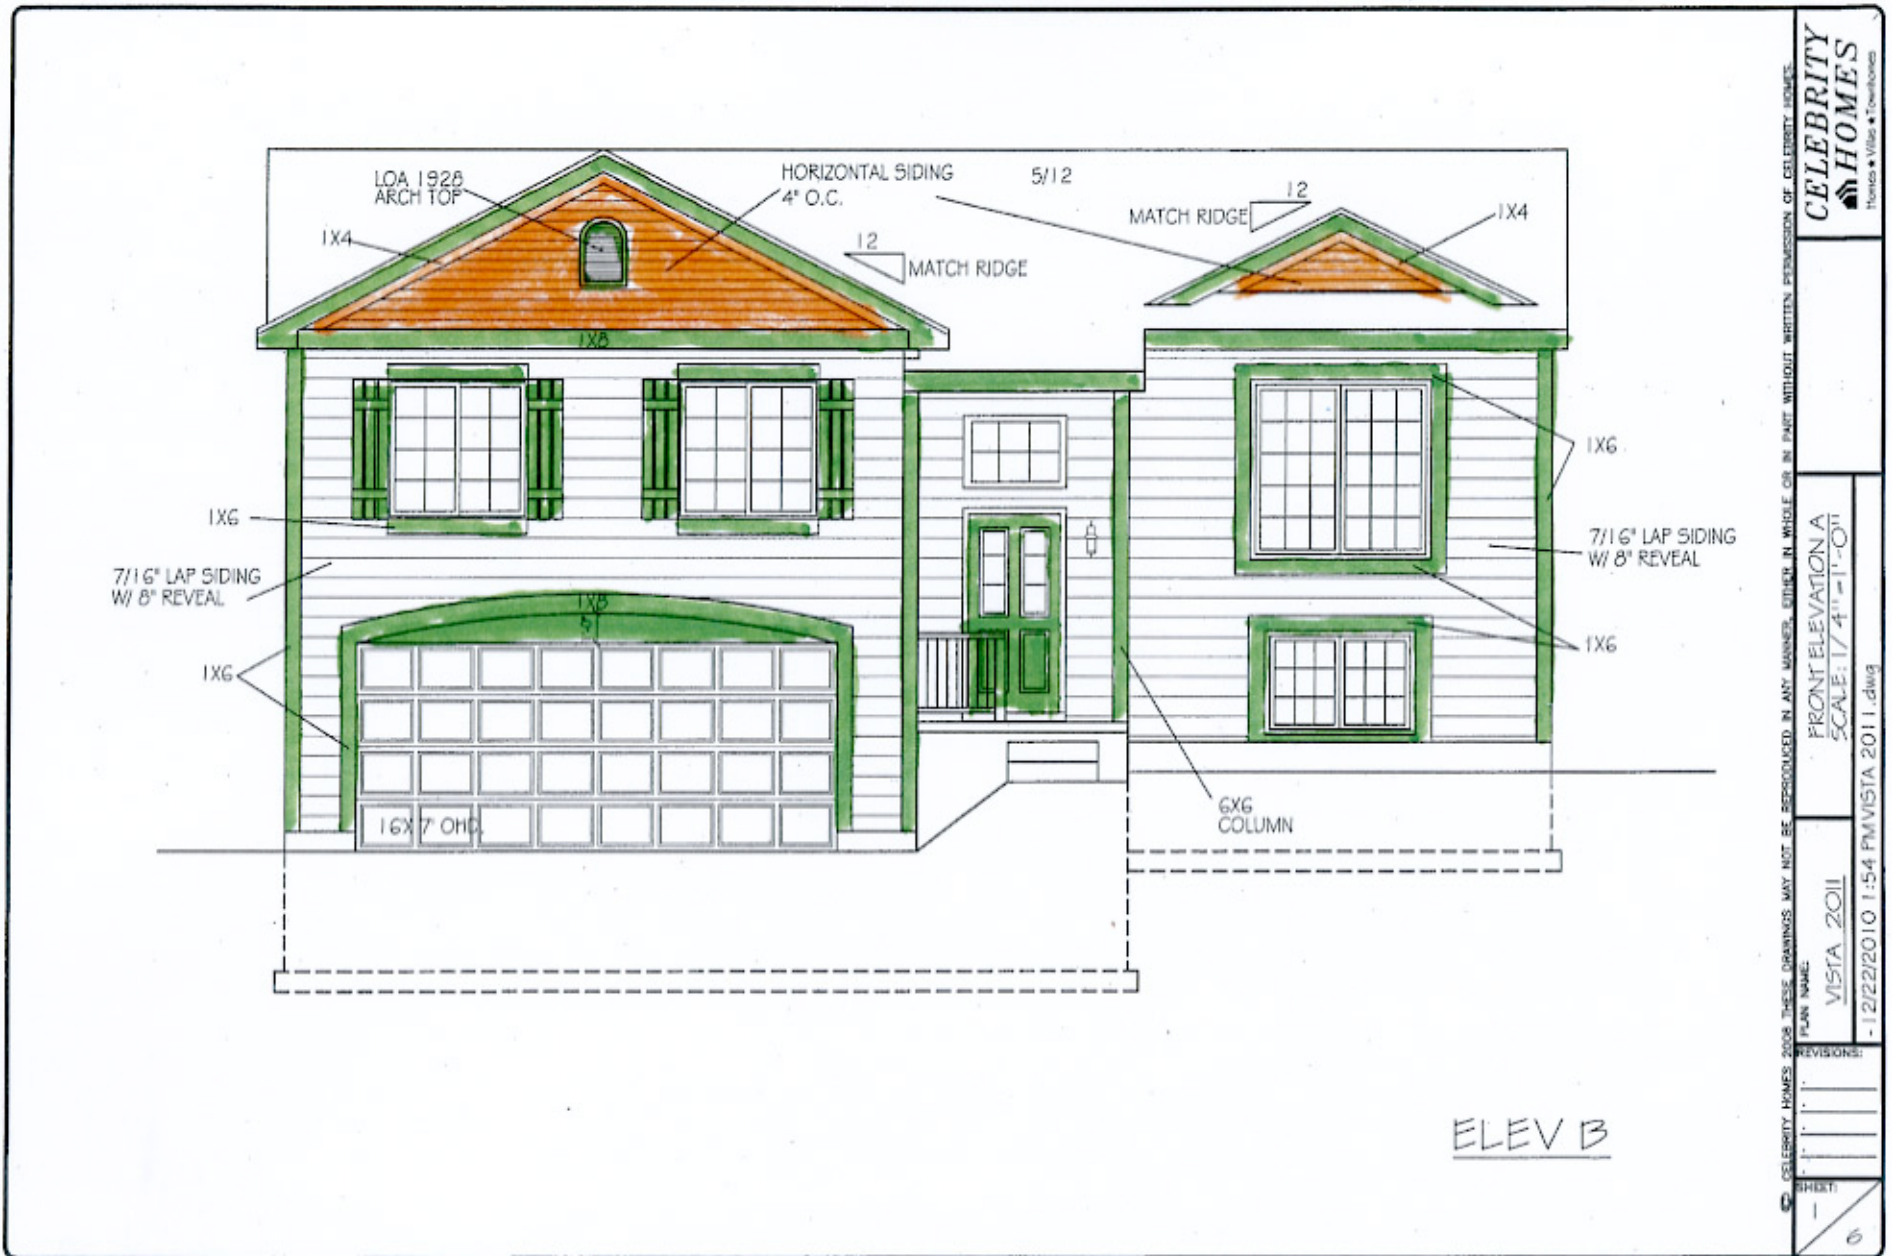

# New Beginnings Elevation Paint Options

Vista

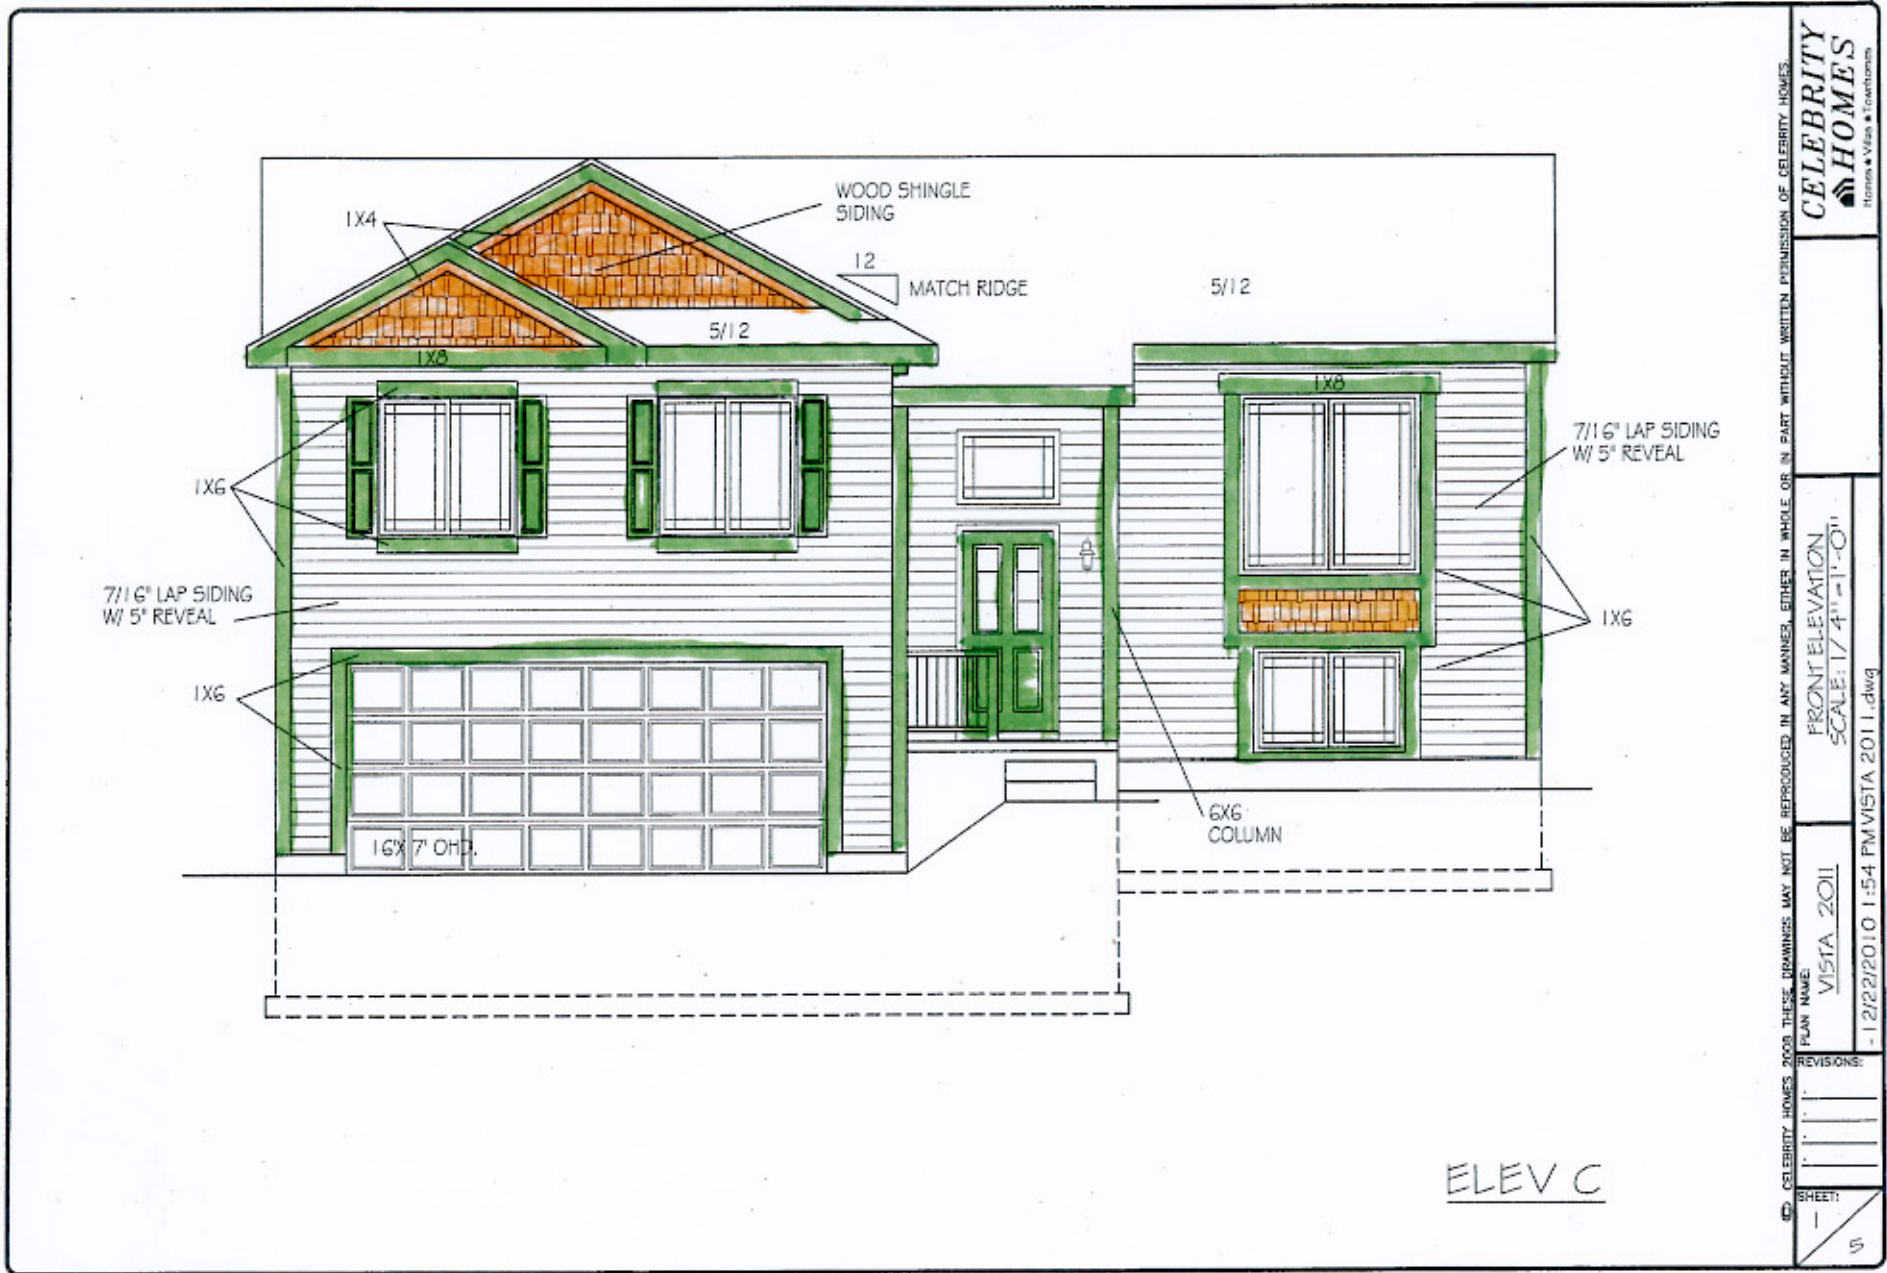

ELEV C

© CELEBRITY HOMES 2008. THESE DRAWINGS MAY NOT BE REPRODUCED IN ANY MANNER, EITHER IN WHOLE OR IN PART WITHOUT WRITTEN PERMISSION OF CELEBRITY HOMES.

**CELEBRITY HOMES**  
 Homes • Villas • Townhomes

FRONT ELEVATION  
 SCALE: 1/4" = 1'-0"  
 VISTA 2011  
 -12/22/2010 1:54 PM VISTA 2011.dwg

NO.	DATE	REVISIONS

SHEET: \_\_\_\_\_