


REVISIONS:


SHEET:

3
6

FINISHED REC. ROOM  
 FINISHED S.F. 487  
 UNFINISHED S.F. 367  
**WALKOUT**

© CELEBRITY HOMES 2008 THESE DRAWINGS MAY NOT BE REPRODUCED IN ANY MANNER, EITHER IN WHOLE OR IN PART WITHOUT WRITTEN PERMISSION OF CELEBRITY HOMES.

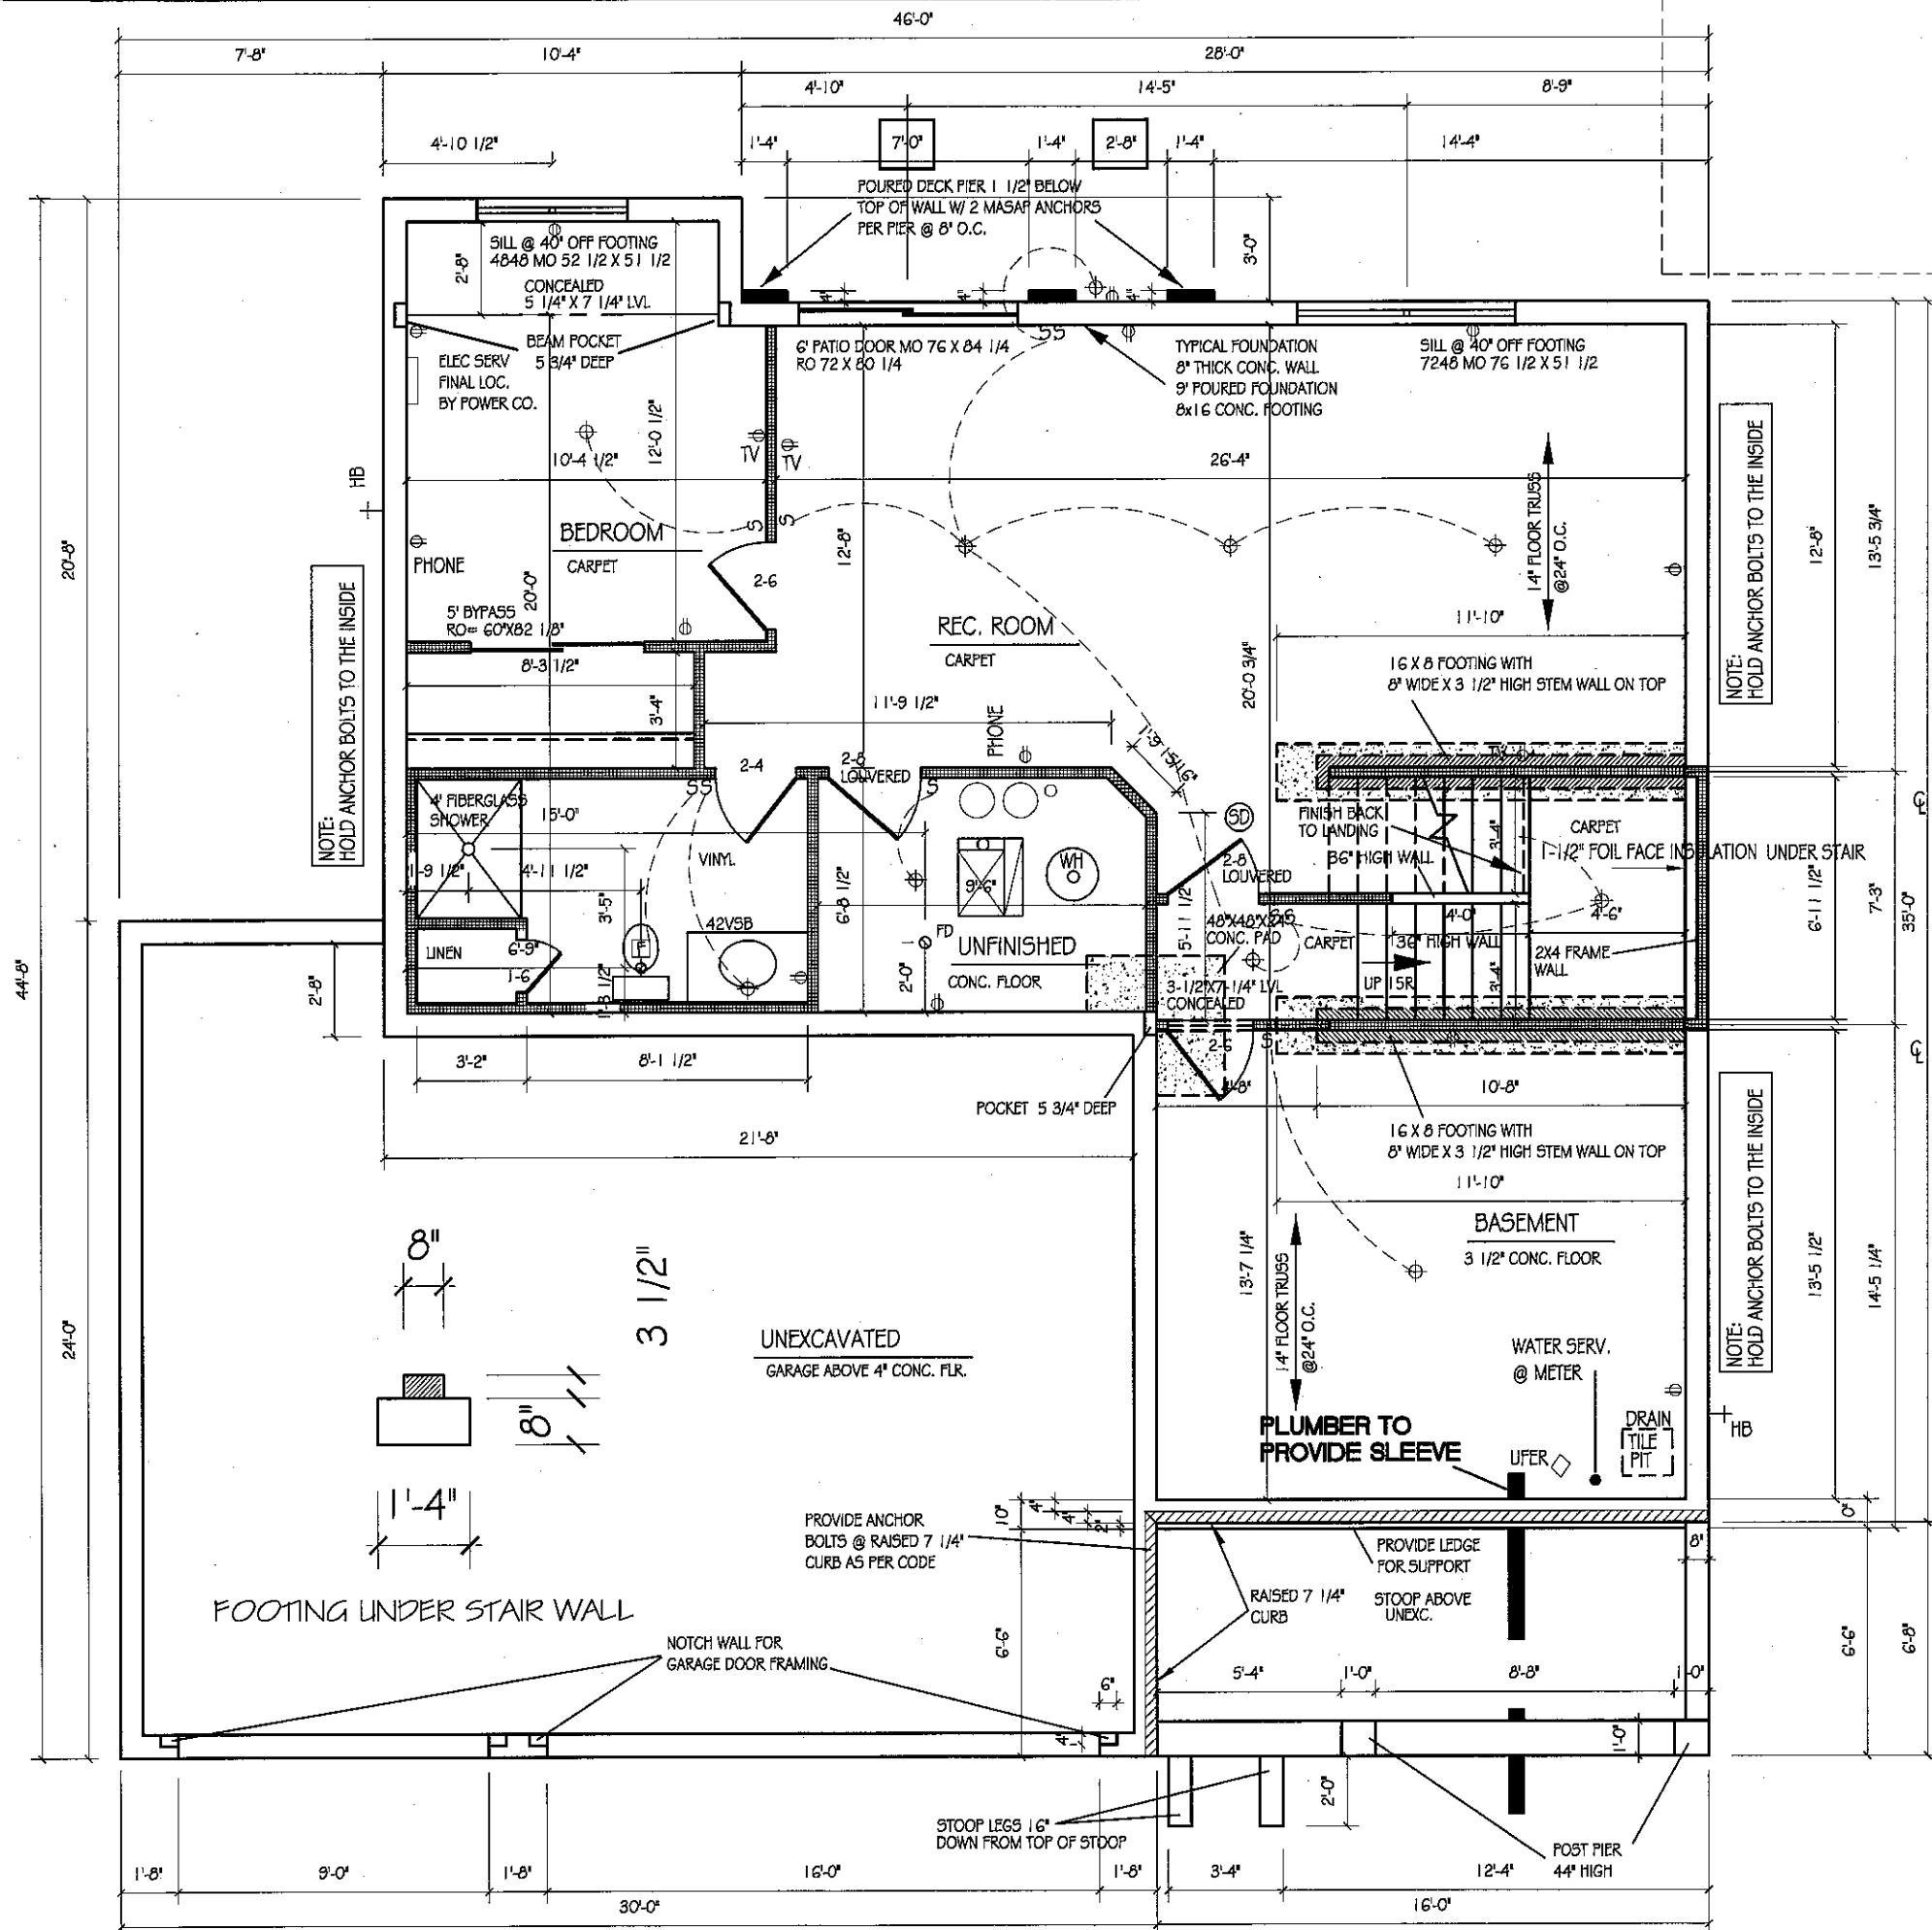

FINISHED REC. ROOM  
 W/ 3/4 BATH OPTION  
 BEDROOM OPTION  
 FINISHED S.F. 531  
 UNFINISHED S.F. 323  
 WALKOUT

CELEBRITY HOMES 2008. THESE DRAWINGS MAY NOT BE REPRODUCED IN ANY MANNER, EITHER IN WHOLE OR IN PART, WITHOUT WRITTEN PERMISSION OF CELEBRITY HOMES.

**CELEBRITY HOMES**  
 Homes • Villas • Townhomes

PLAN NAME: BRIDGEPORT  
 FOUNDATION PLAN  
 SCALE: 3/16" = 1'-0"

SHEET: 3/6

.. 3/29/2016 3:35 PM BRIDGEPORT.dwg