

WALKOUT
 REC. ROOM
 FINISHED S.F. 527 (STAIRS NOT INCLUDED)
 UNFINISHED S.F. 257

CELEBRITY HOMES
 Homes ★ Villas ★ Townhomes

FOUNDATION PLAN
 SCALE: 3/16" = 1'-0"



CHANDLER

PLAN NAME: CHANDLER
 DATE: 4/11/2016 9:13 AM CHANDLER.dwg

REVISIONS:

SHEET: 3/6

© CELEBRITY HOMES 2012 THESE DRAWINGS MAY NOT BE REPRODUCED IN ANY MANNER, EITHER IN WHOLE OR IN PART WITHOUT WRITTEN PERMISSION OF CELEBRITY HOMES.

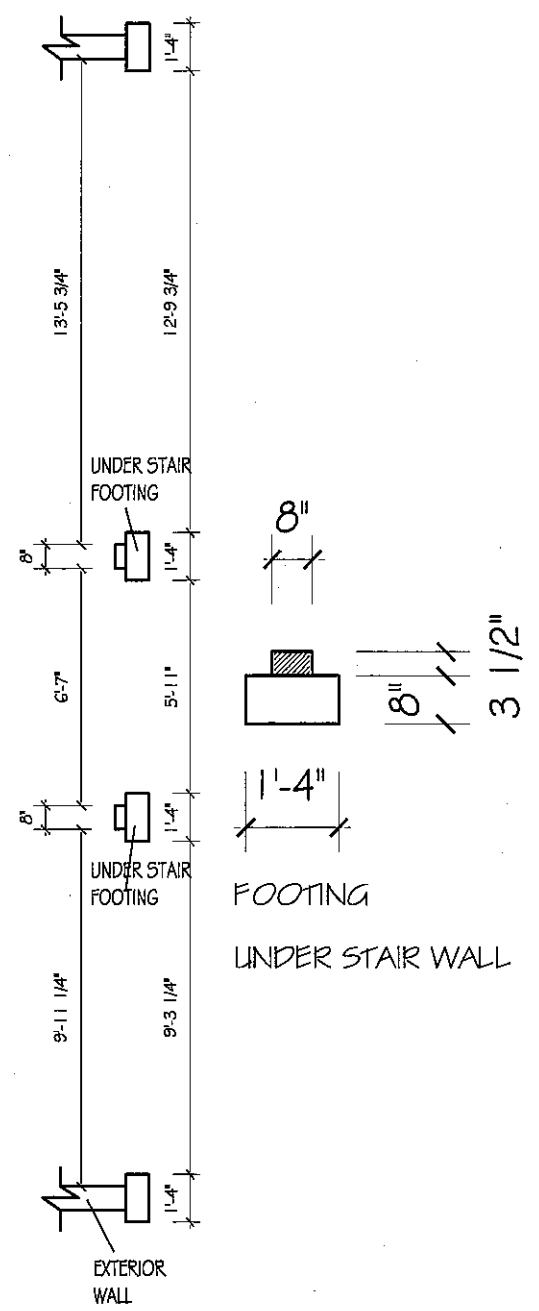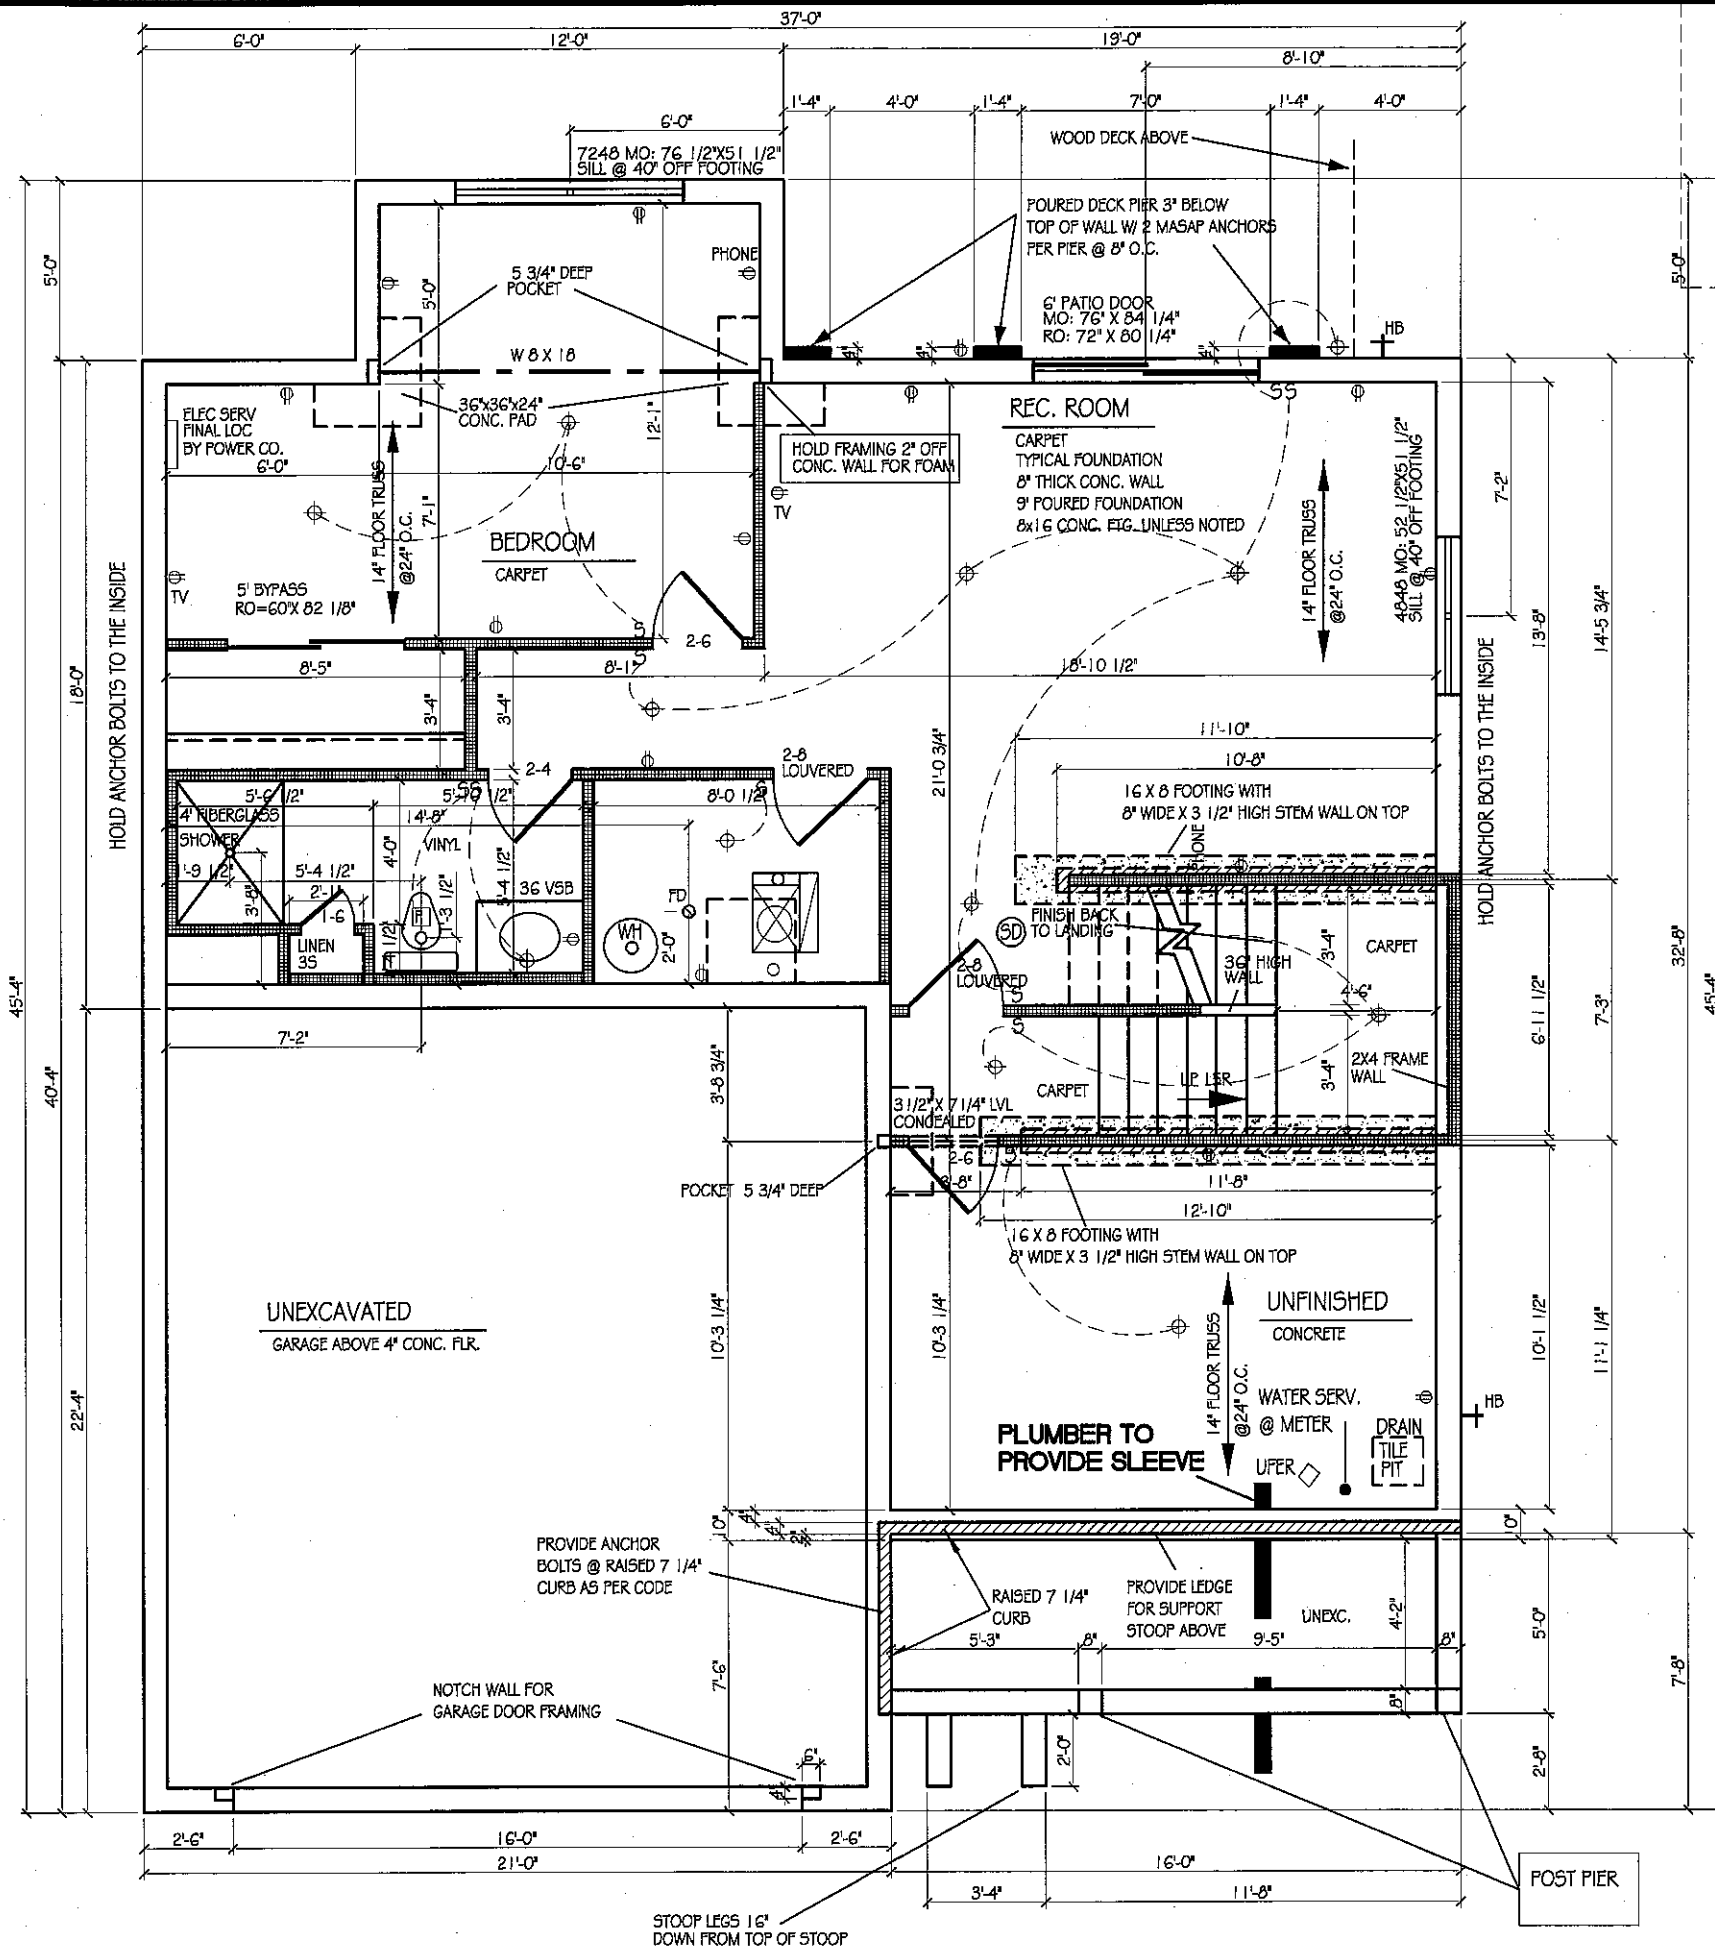

WALKOUT W/ REC ROOM
BEDROOM & 3/4 BATH
 FINISHED S.F. 595 (STAIRS NOT INCLUDED)
 UNFINISHED S.F. 189

© CELEBRITY HOMES 2012 THESE DRAWINGS MAY NOT BE REPRODUCED IN ANY MANNER, EITHER IN WHOLE OR IN PART WITHOUT WRITTEN PERMISSION OF CELEBRITY HOMES.

CELEBRITY HOMES
 Homes • Villas • Townhomes

PLAN NAME: **CHANDLER**
 FOUNDATION PLAN
 SCALE: 3/16" = 1'-0"

REVISIONS:

SHEET: **3** / **6**

..4/1/2016 9:13 AM CHANDLER.dwg