

CELEBRITY HOMES 2008. THESE DRAWINGS MAY NOT BE REPRODUCED IN ANY MANNER, EITHER IN WHOLE OR IN PART WITHOUT WRITTEN PERMISSION OF CELEBRITY HOMES.



FOUNDATION PLAN  
SCALE: 1/4" = 1'-0"

PLAN NAME:  
CARMEL

REVISIONS:

SHEET:  
3 / 6

..3/8/2013 10:22 AM 1719 CARMEL 2-STORY.dwg

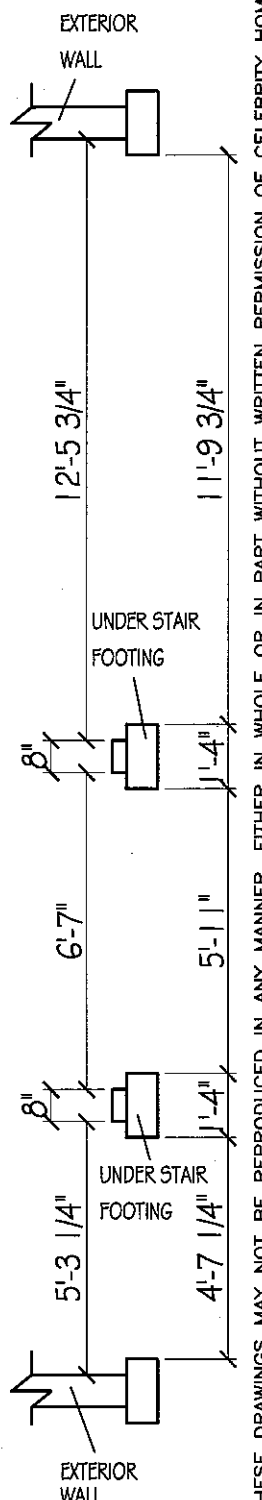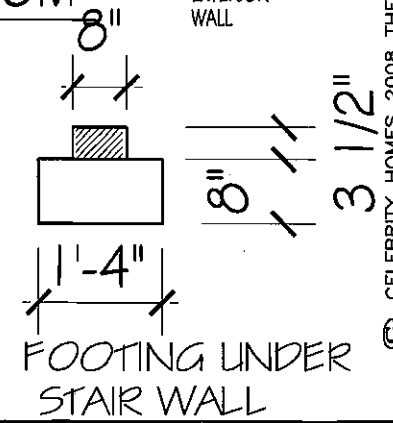

WALKOUT  
FINISHED REC. ROOM  
FINISHED S.F. 329  
UNFINISHED S.F. 215

FOOTING UNDER  
STAIR WALL