



FOOTING UNDER STAIR WALL

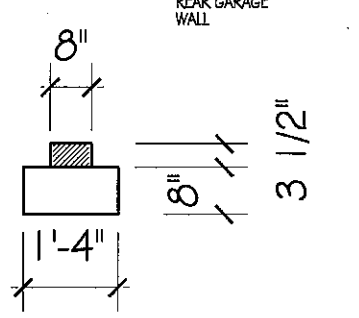



FOOTING UNDER

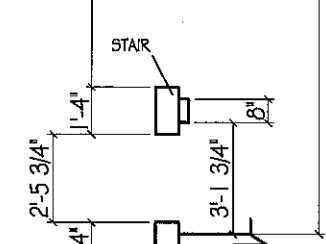


REAR GARAGE WALL

EXTERIOR WALL

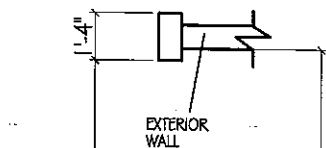

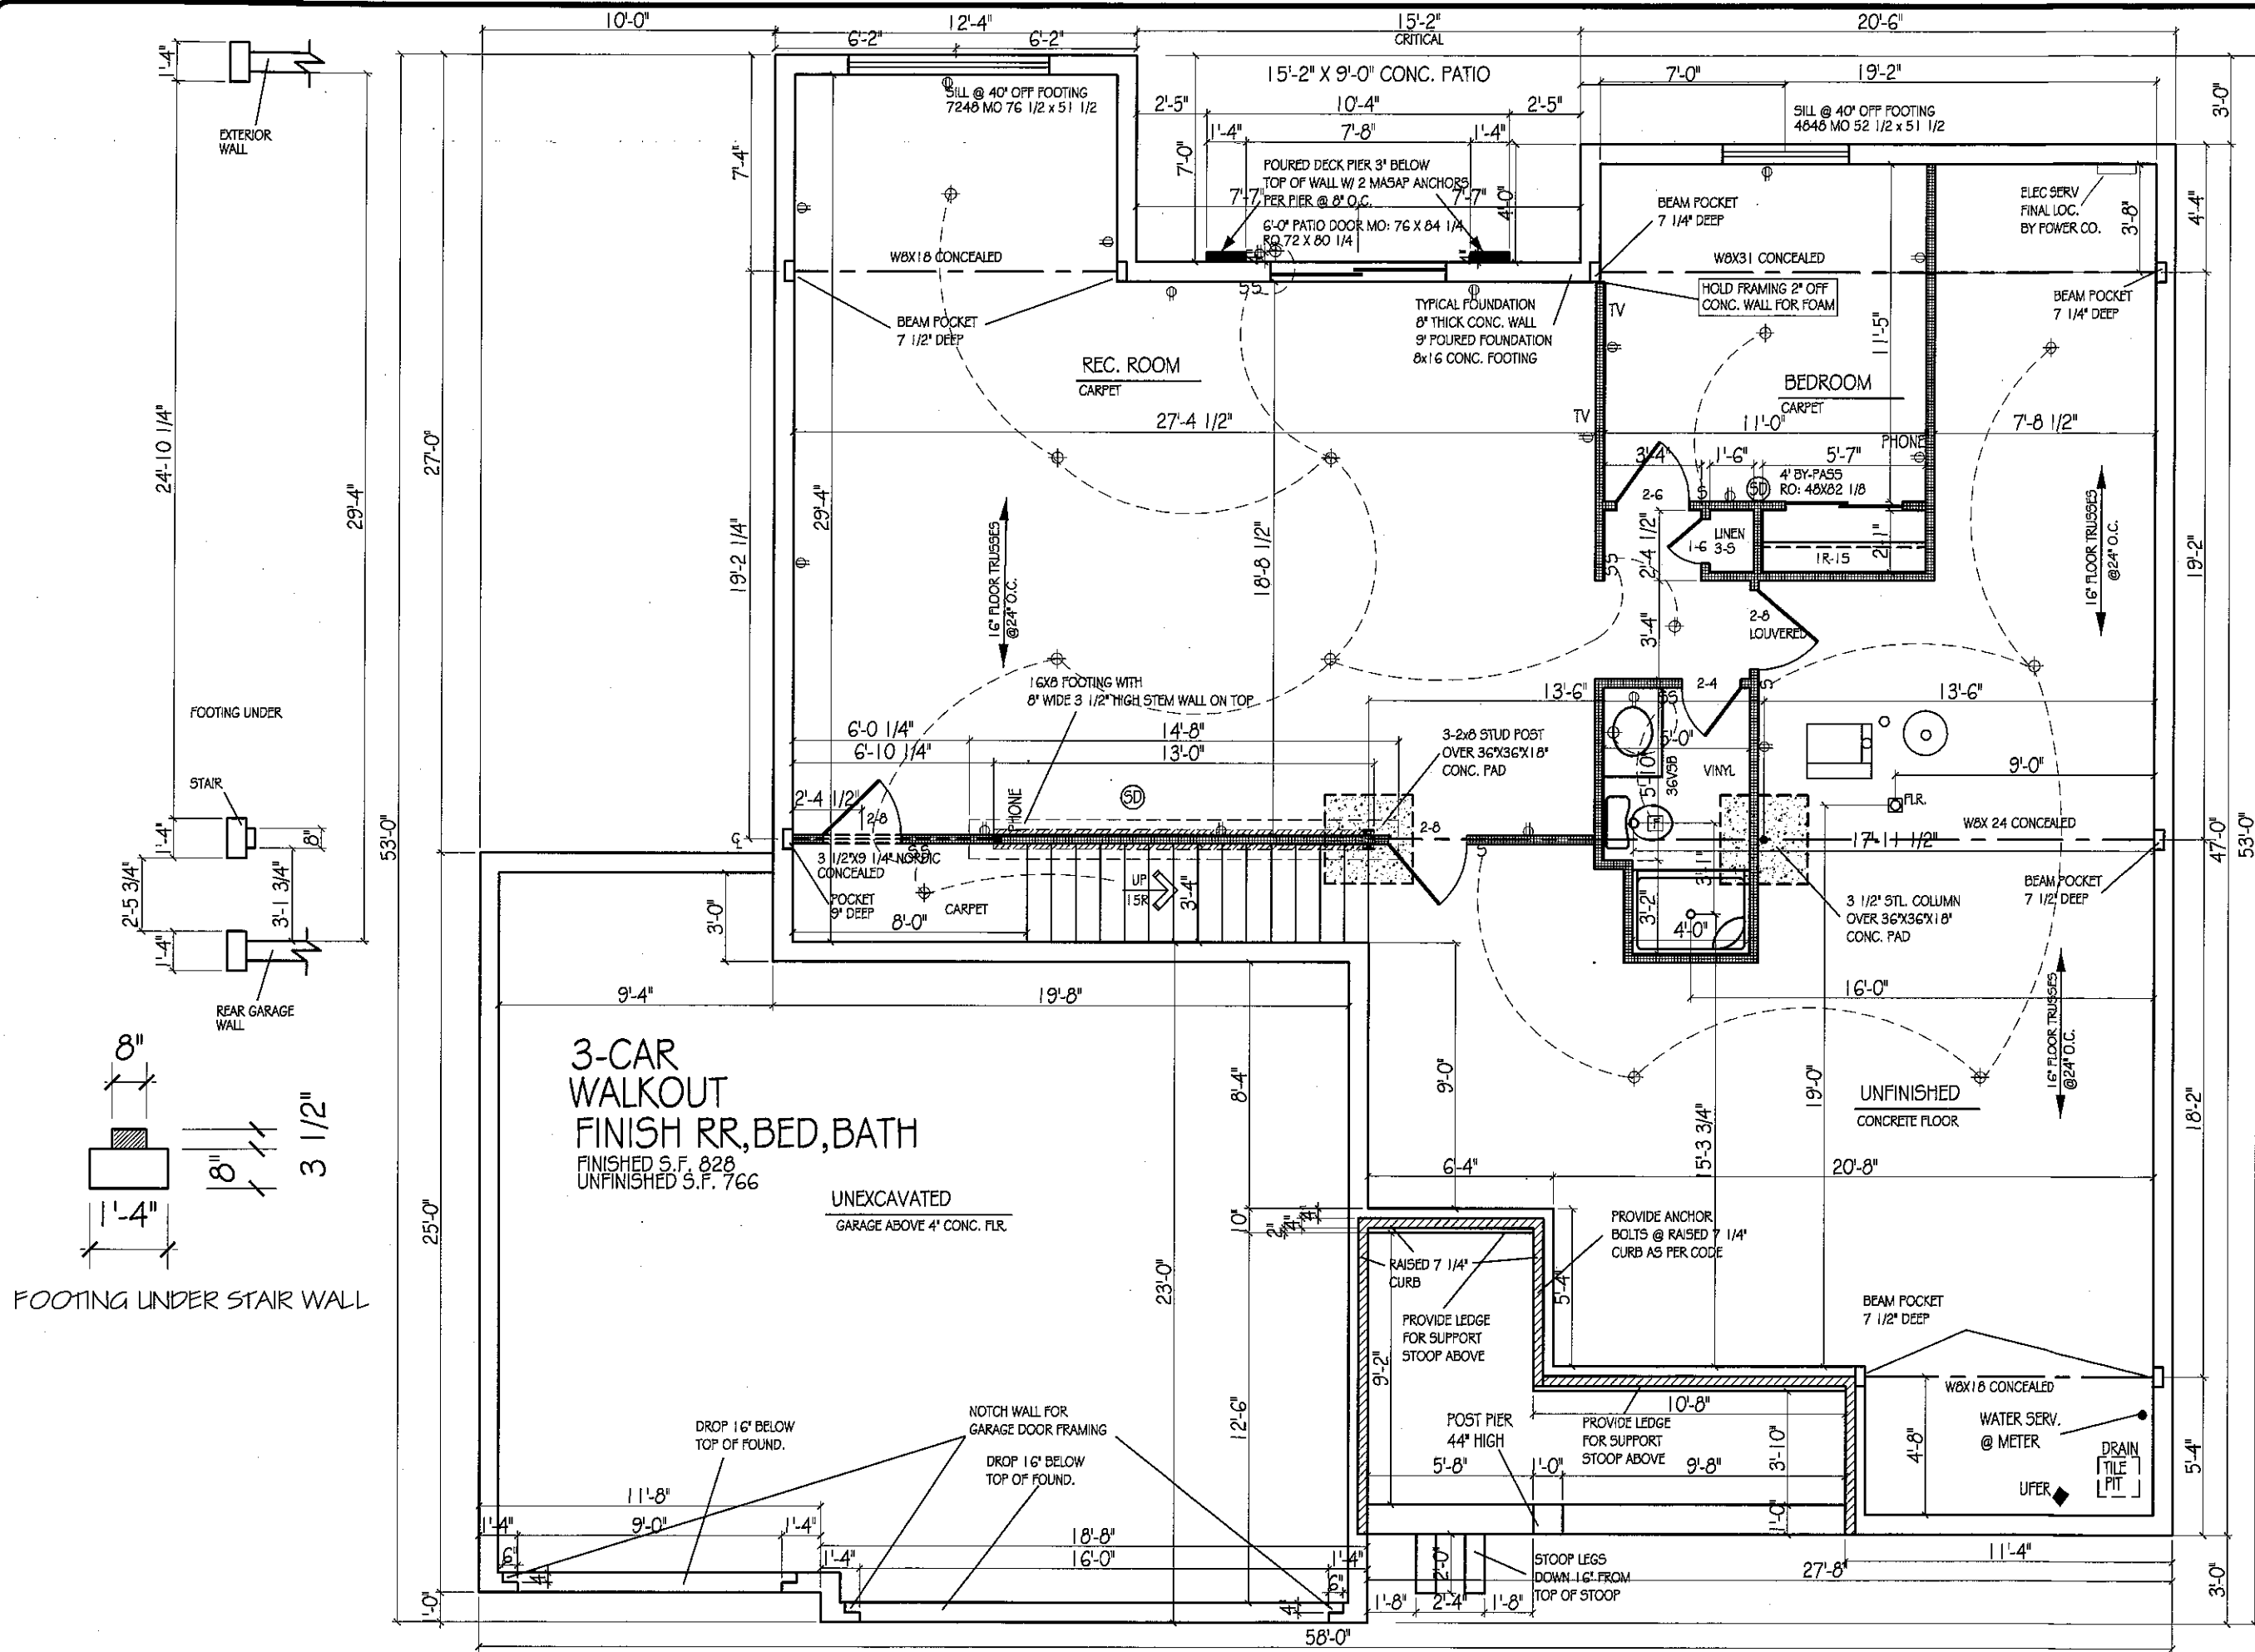

FOOTING UNDER STAIR WALL

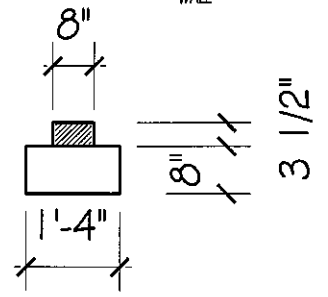

CELEBRITY HOMES  
Homes • Villas • Townhomes

FOUNDATION PLAN  
SCALE: 3/16" = 1'-0"

PLAN NAME: KINGSTON

REVISIONS:

..6/9/2015 1:10 PM KINGSTON.dwg

CELEBRITY HOMES 2008 THESE DRAWINGS MAY NOT BE REPRODUCED IN ANY MANNER, EITHER IN WHOLE OR IN PART WITHOUT WRITTEN PERMISSION OF CELEBRITY HOMES.

SHEET: 4 / 6