
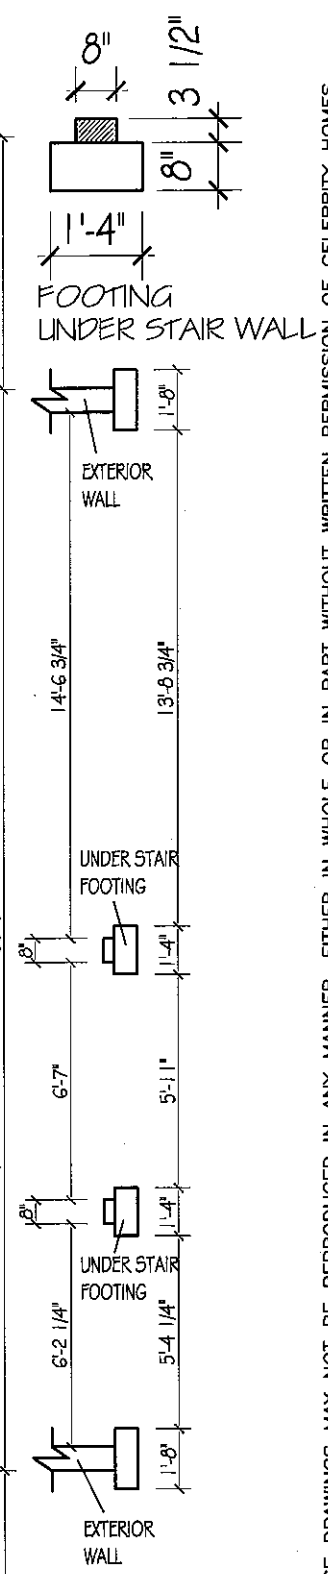


FINISHED S.F. 631 (STAIRS NOT INCLUDED)  
UNFINISHED S.F. 386

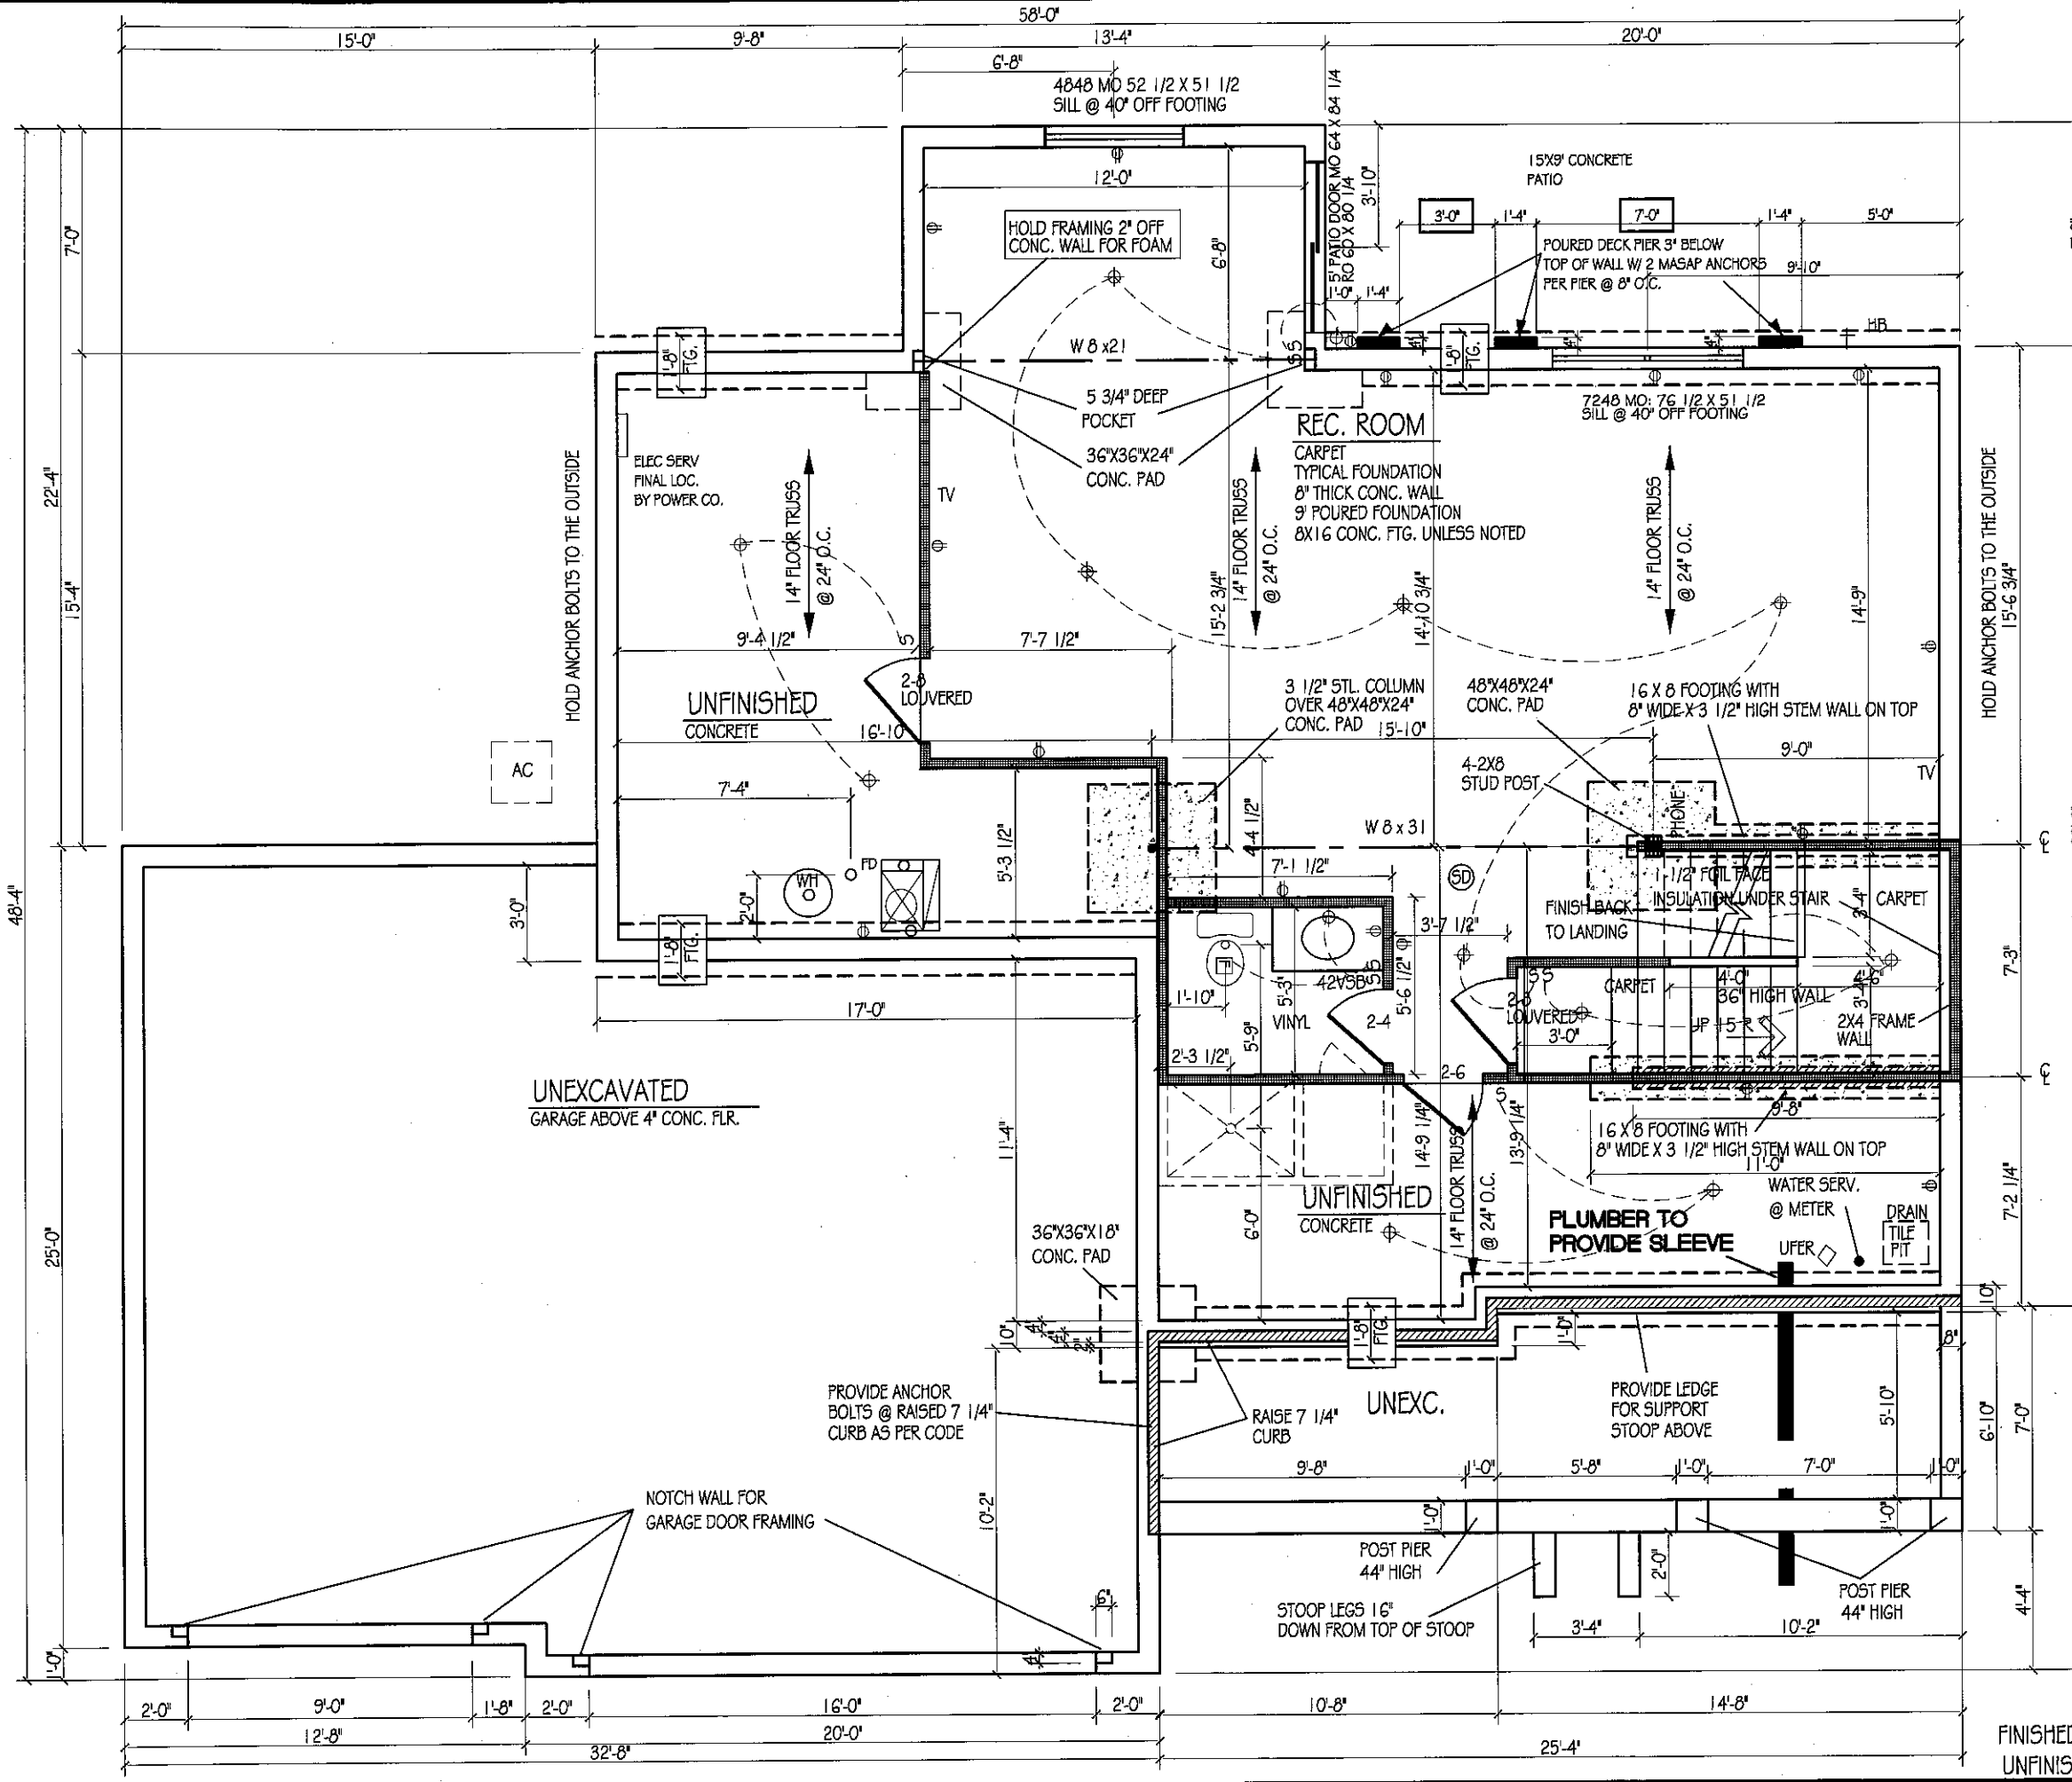

WALKOUT W/  
REC. ROOM OPT.  
\$ 1/2 BATH OPT.

FINISHED S.F. 670 (STAIRS NOT INCLUDED)  
UNFINISHED S.F. 347

**CELEBRITY HOMES**  
 Homes • Villas • Townhomes

---

**MANCHESTER 2016**  
 PLAN NAME: MANCHESTER 2016  
 SCALE: 3/16" = 1'-0"



---

RANDY BAKER, CELEBRITY HOMES 6/3/2016 1:49 PM MANCHESTER 2016.dwg

---

CELEBRITY HOMES 2011 THESE DRAWINGS MAY NOT BE REPRODUCED IN ANY MANNER, EITHER IN WHOLE OR IN PART WITHOUT WRITTEN PERMISSION OF CELEBRITY HOMES.

SHEET: 4 / 7

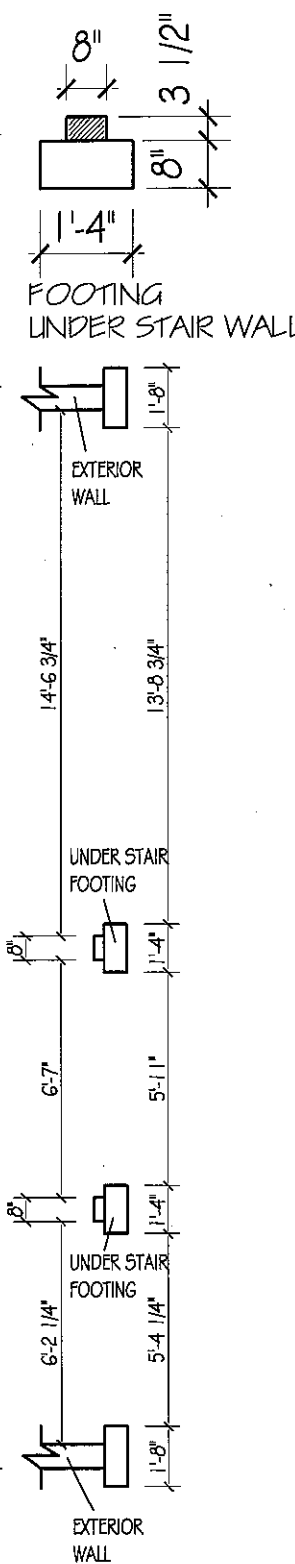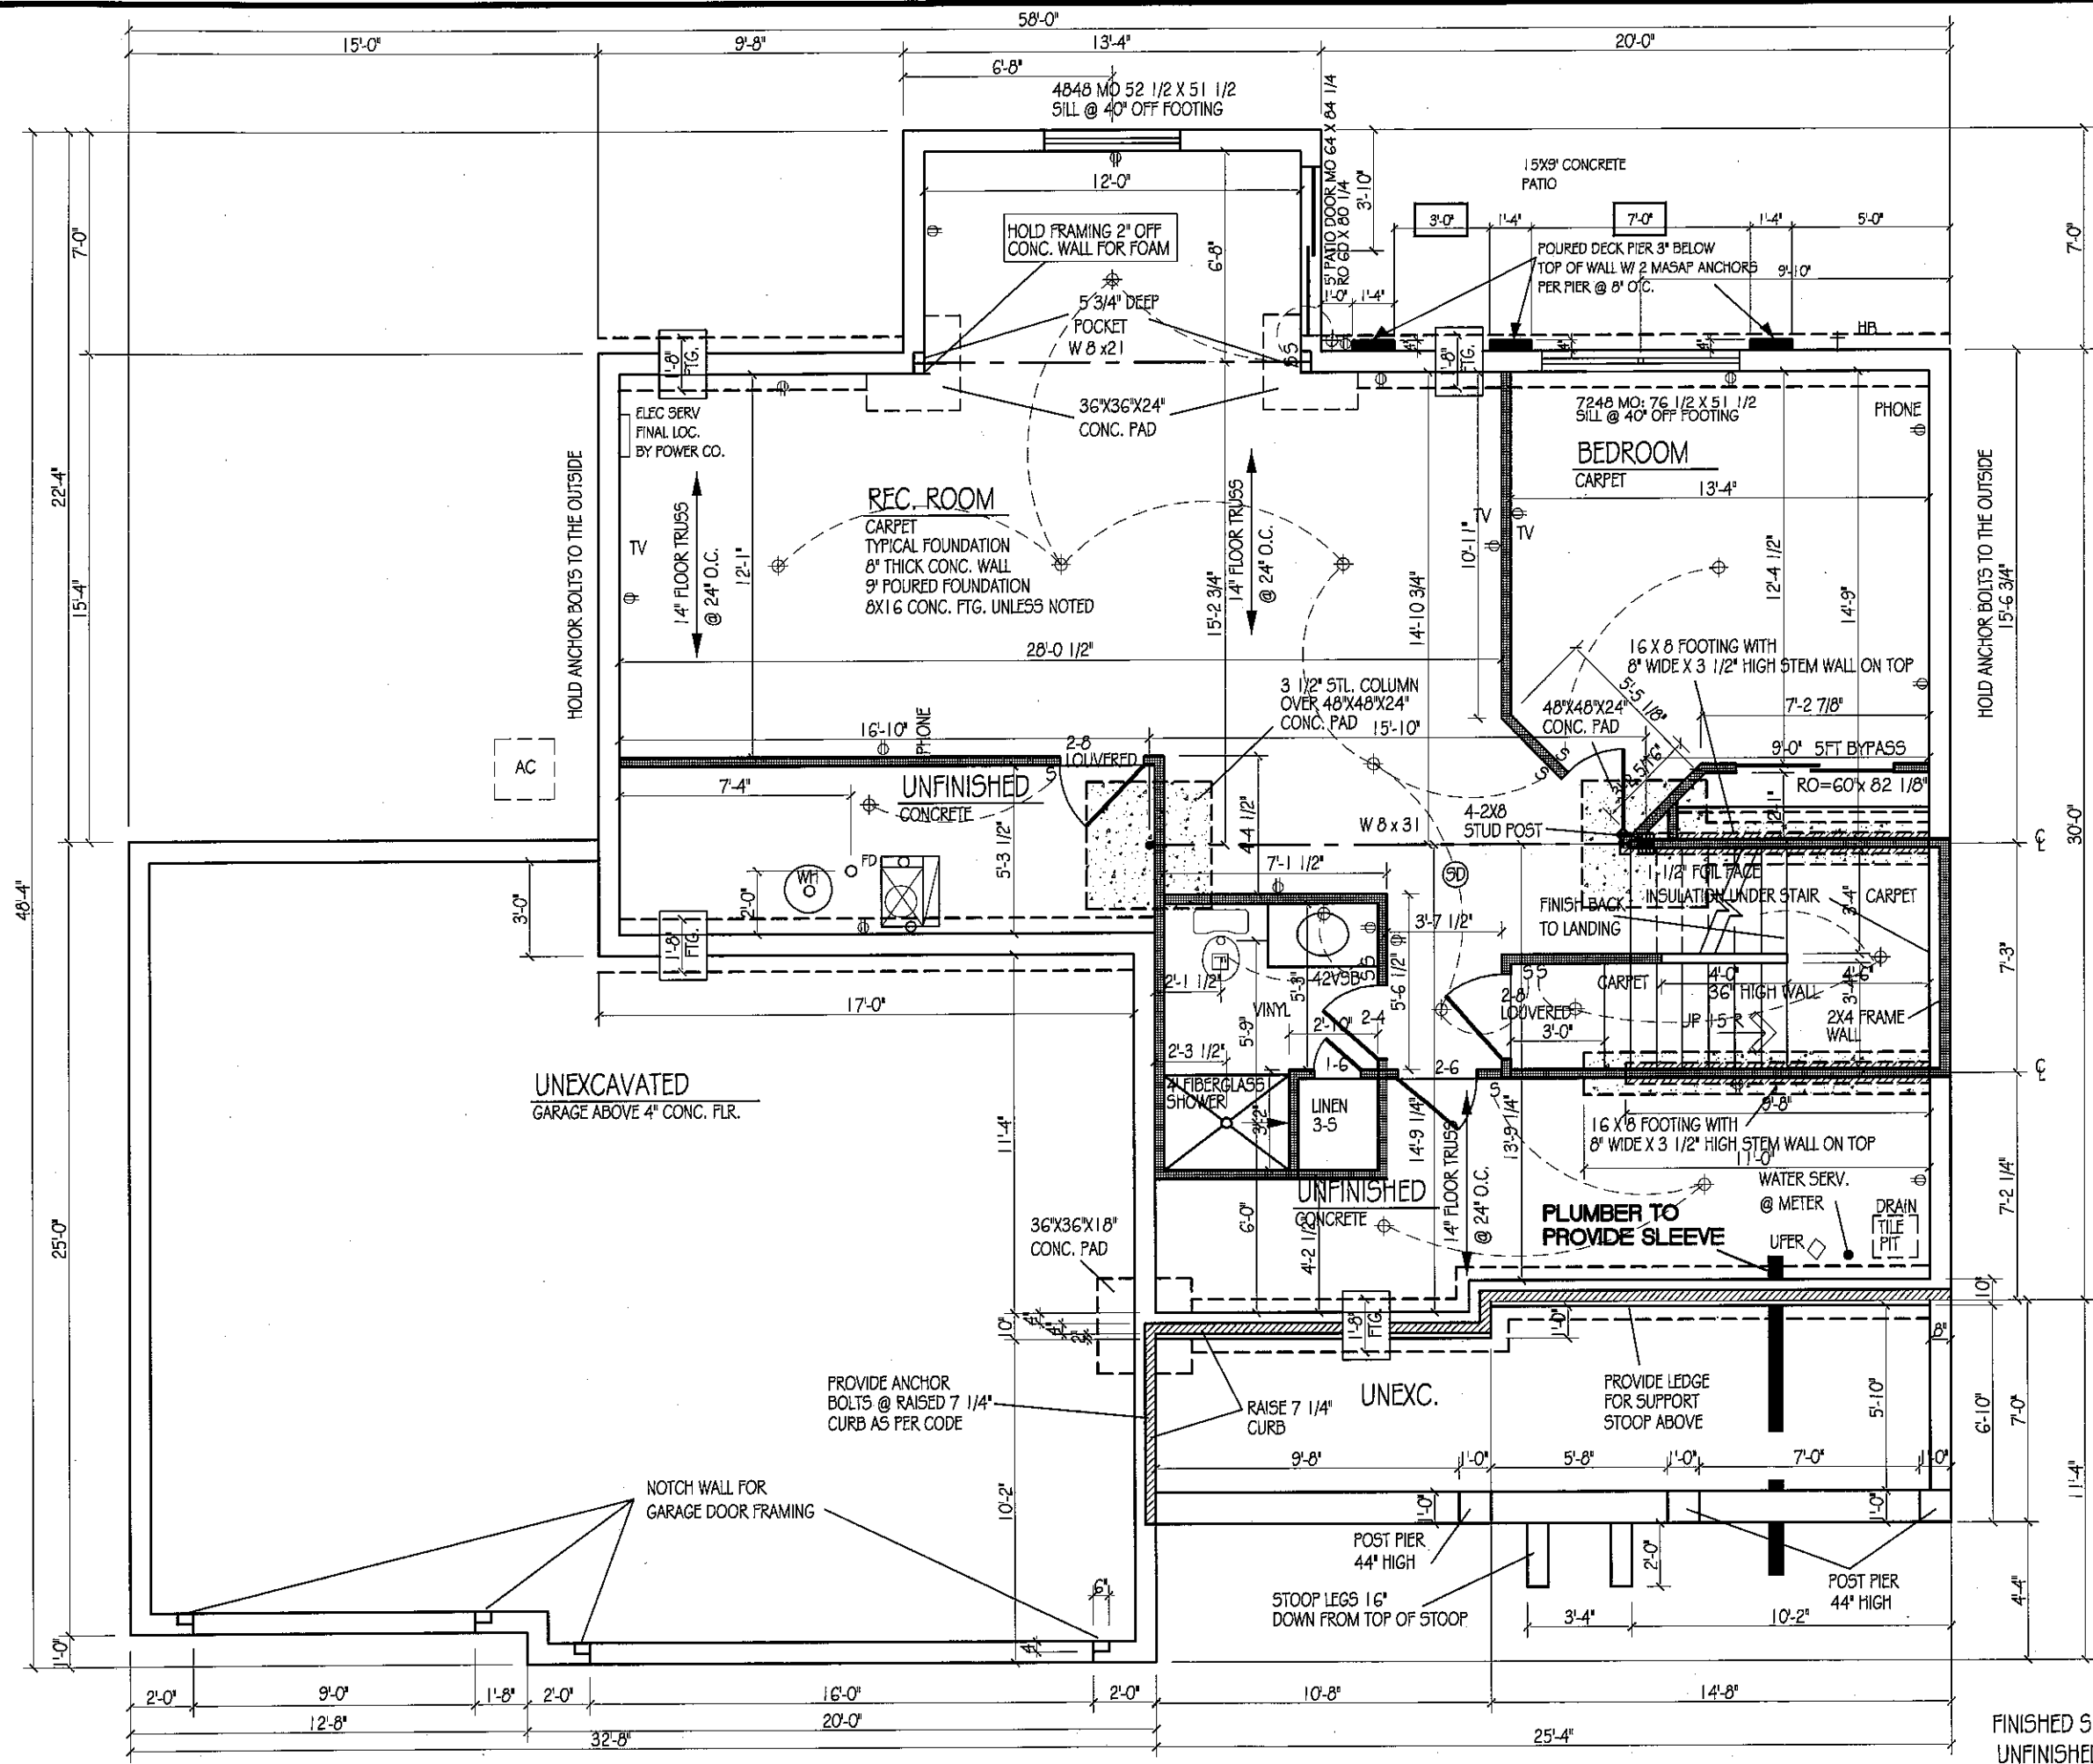

WALKOUT W/  
REC. ROOM OPT.  
3/4 BATH OPT.  
BEDROOM OPT.

FINISHED S.F. 773 (STAIRS NOT INCLUDED)  
UNFINISHED S.F. 244

**CELEBRITY HOMES**  
 Homes • Villas • Townhomes

**MANCHESTER 2016**  
 BASEMENT FLOOR PLAN  
 SCALE: 3/16" = 1'-0"

RANDY BAKER, CELEBRITY HOMES 6/3/2016 1:49 PM MANCHESTER 2016.dwg

PLAN NAME: \_\_\_\_\_  
 REVISIONS: \_\_\_\_\_  
 SHEET: **4** / **7**

© CELEBRITY HOMES 2011 THESE DRAWINGS MAY NOT BE REPRODUCED IN ANY MANNER, EITHER IN WHOLE OR IN PART WITHOUT WRITTEN PERMISSION OF CELEBRITY HOMES.