

BASEMENT
 UNFINISHED S.F. 1648 (STAIRS NOT INCLUDED)
 CONCRETE FLOOR
 TYPICAL FOUNDATION
 8" THICK CONC. WALL
 9" POURED FOUNDATION
 8x16 CONC. FTG. UNLESS NOTED

3-CAR GARAGE
FIN. REC. ROOM
 FINISHED S.F. 841 (STAIRS NOT INCLUDED)
 UNFINISHED S.F. 808

PERMISSION OF CELEBRITY HOMES.
 FOUNDATION PLAN
 SCALE: 3/16" = 1'-0"


PLAN NAME:
 SHELBLY 2016

REVISIONS:

SHEET:
 4

6

Randy Baker, Celebrity Homes 5/31/2016 10:25 AM SHELBLY 2016.dwg

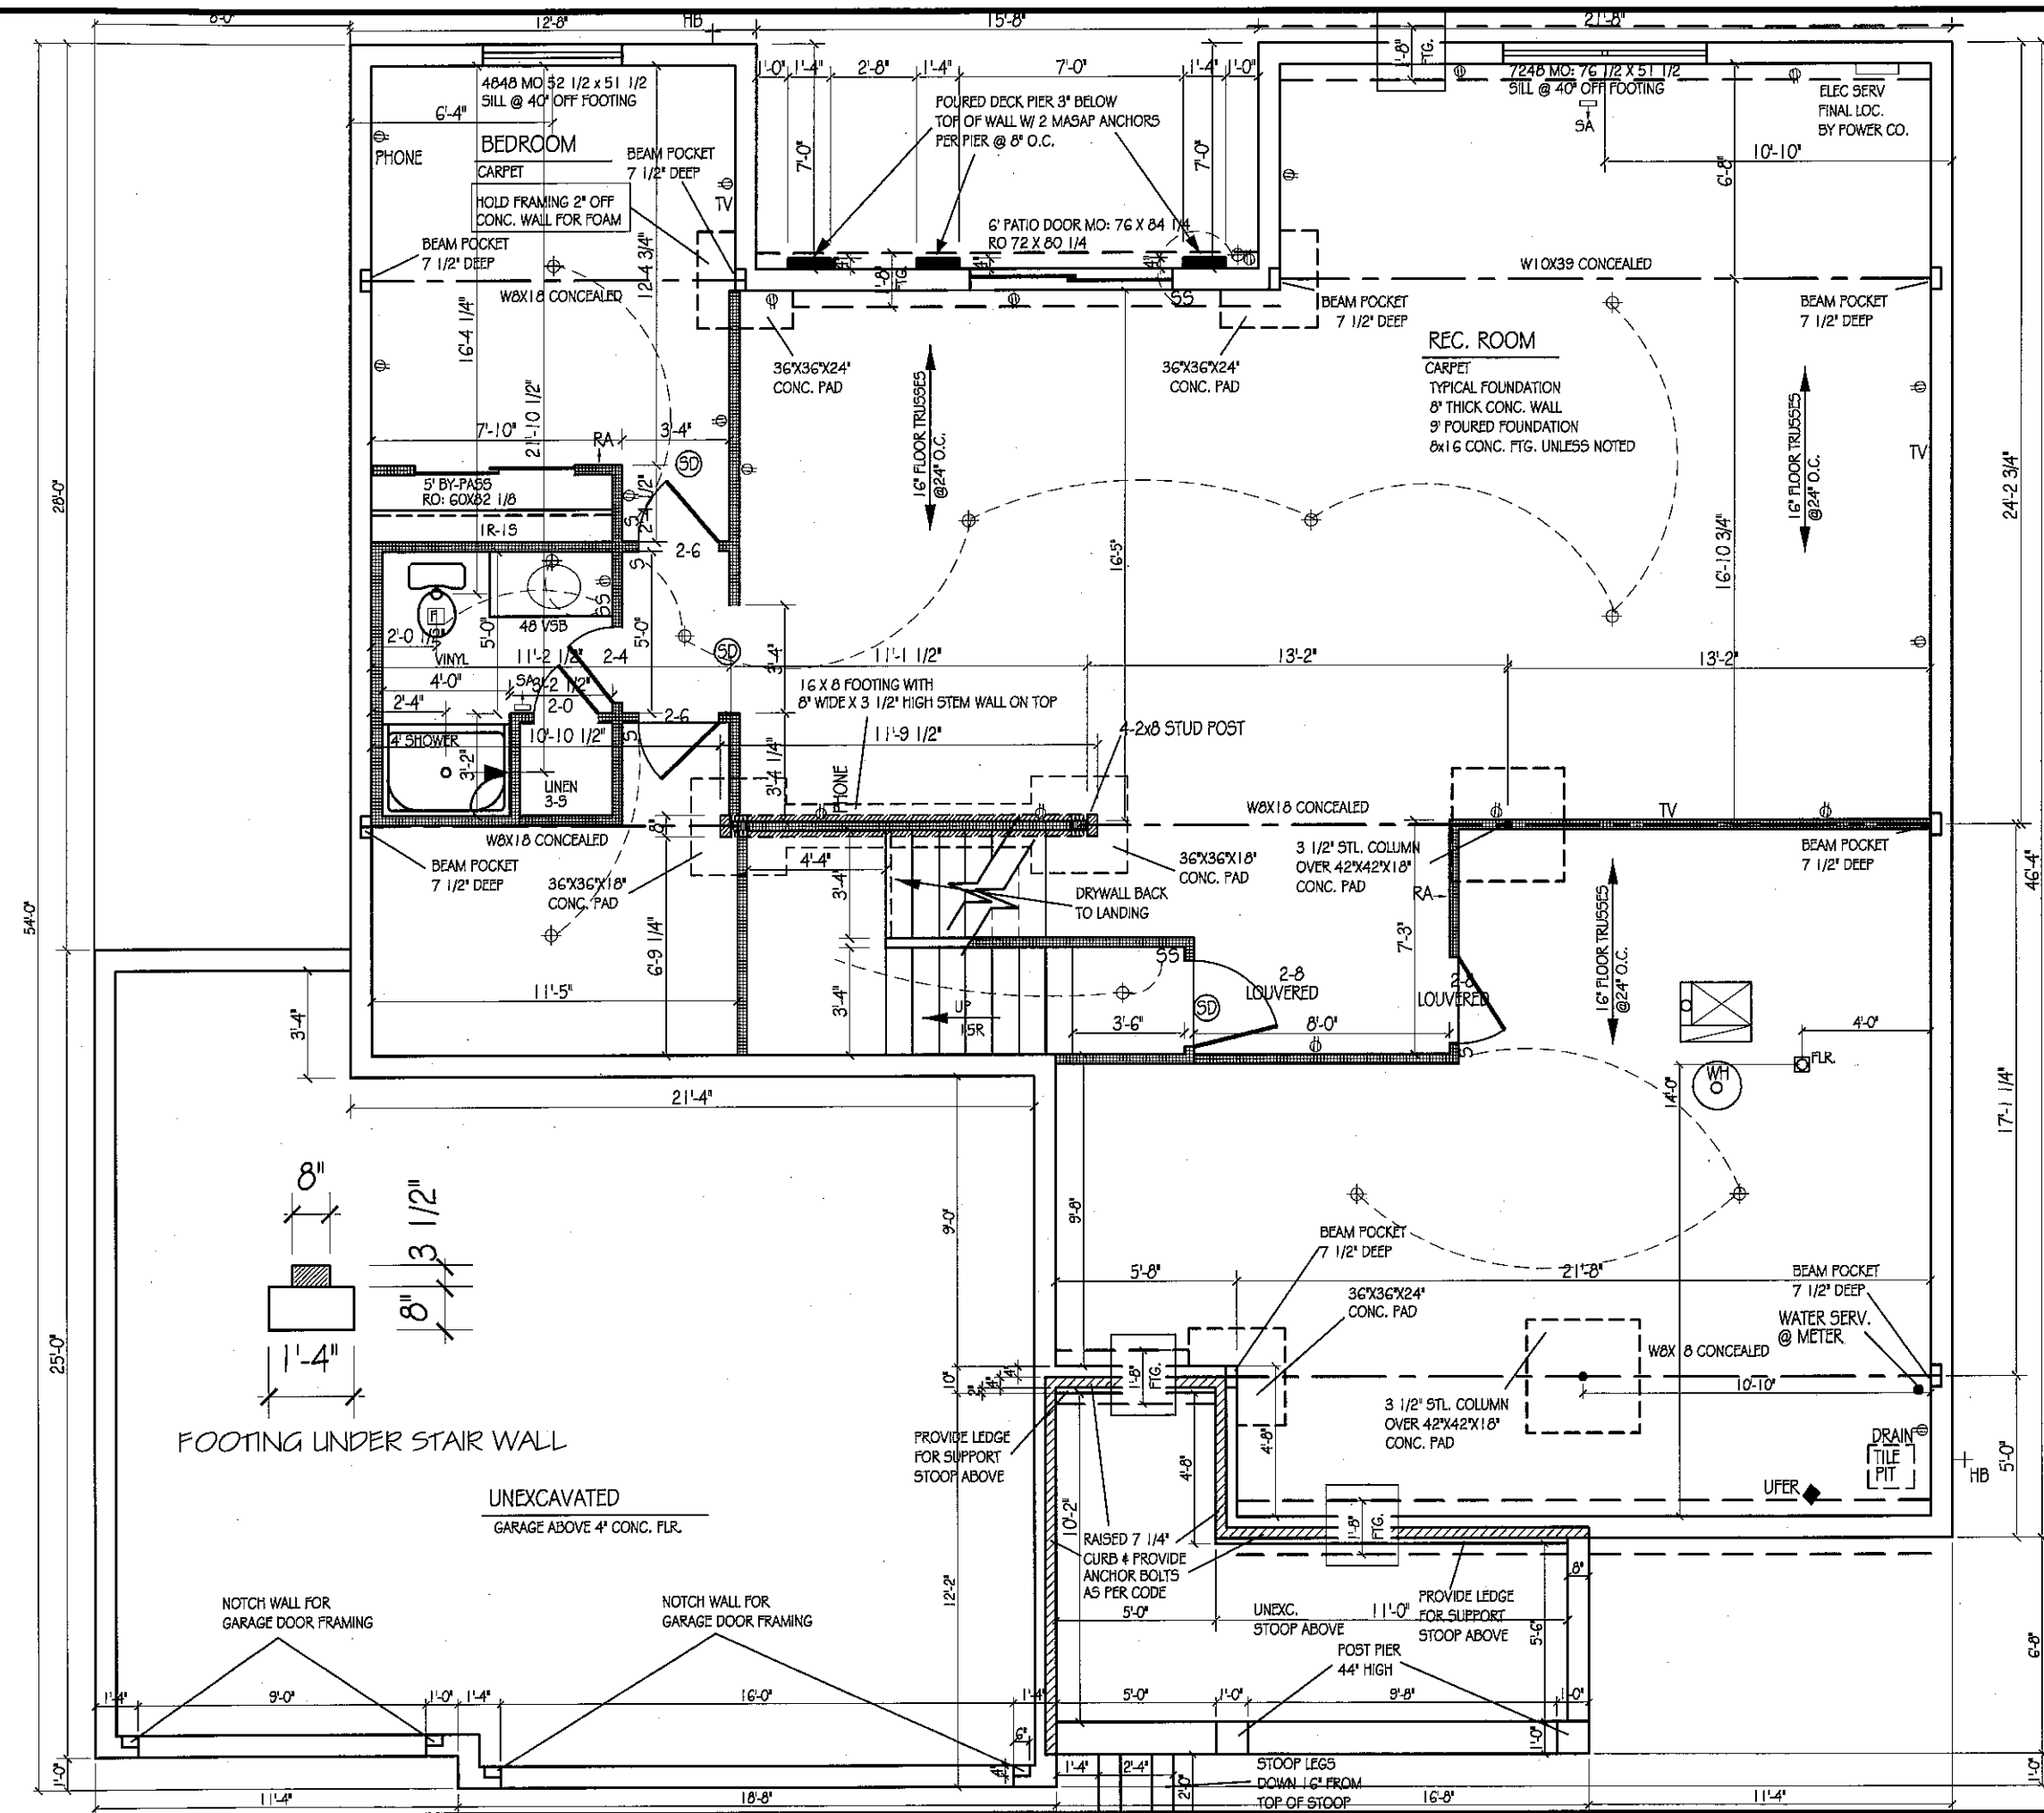

BASEMENT
 UNFINISHED S.F. 1648 (STAIRS NOT INCLUDED)
 CONCRETE FLOOR
 TYPICAL FOUNDATION
 8" THICK CONC. WALL
 9" POURED FOUNDATION
 8x16 CONC. FTG. UNLESS NOTED

3-CAR GARAGE
FIN. REC. ROOM
BED/BATH
WALKOUT

FINISHED S.F. 1094 (STAIRS NOT INCLUDED)
 UNFINISHED S.F. 555

REVISIONS:

SHEET: **4** OF **6**

© CELEBRITY HOMES 2012 THESE DRAWINGS MAY NOT BE REPRODUCED IN ANY MANNER, EITHER IN WHOLE OR IN PART WITHOUT WRITTEN PERMISSION OF CELEBRITY HOMES.