


FOOTING UNDER STAIR WALL

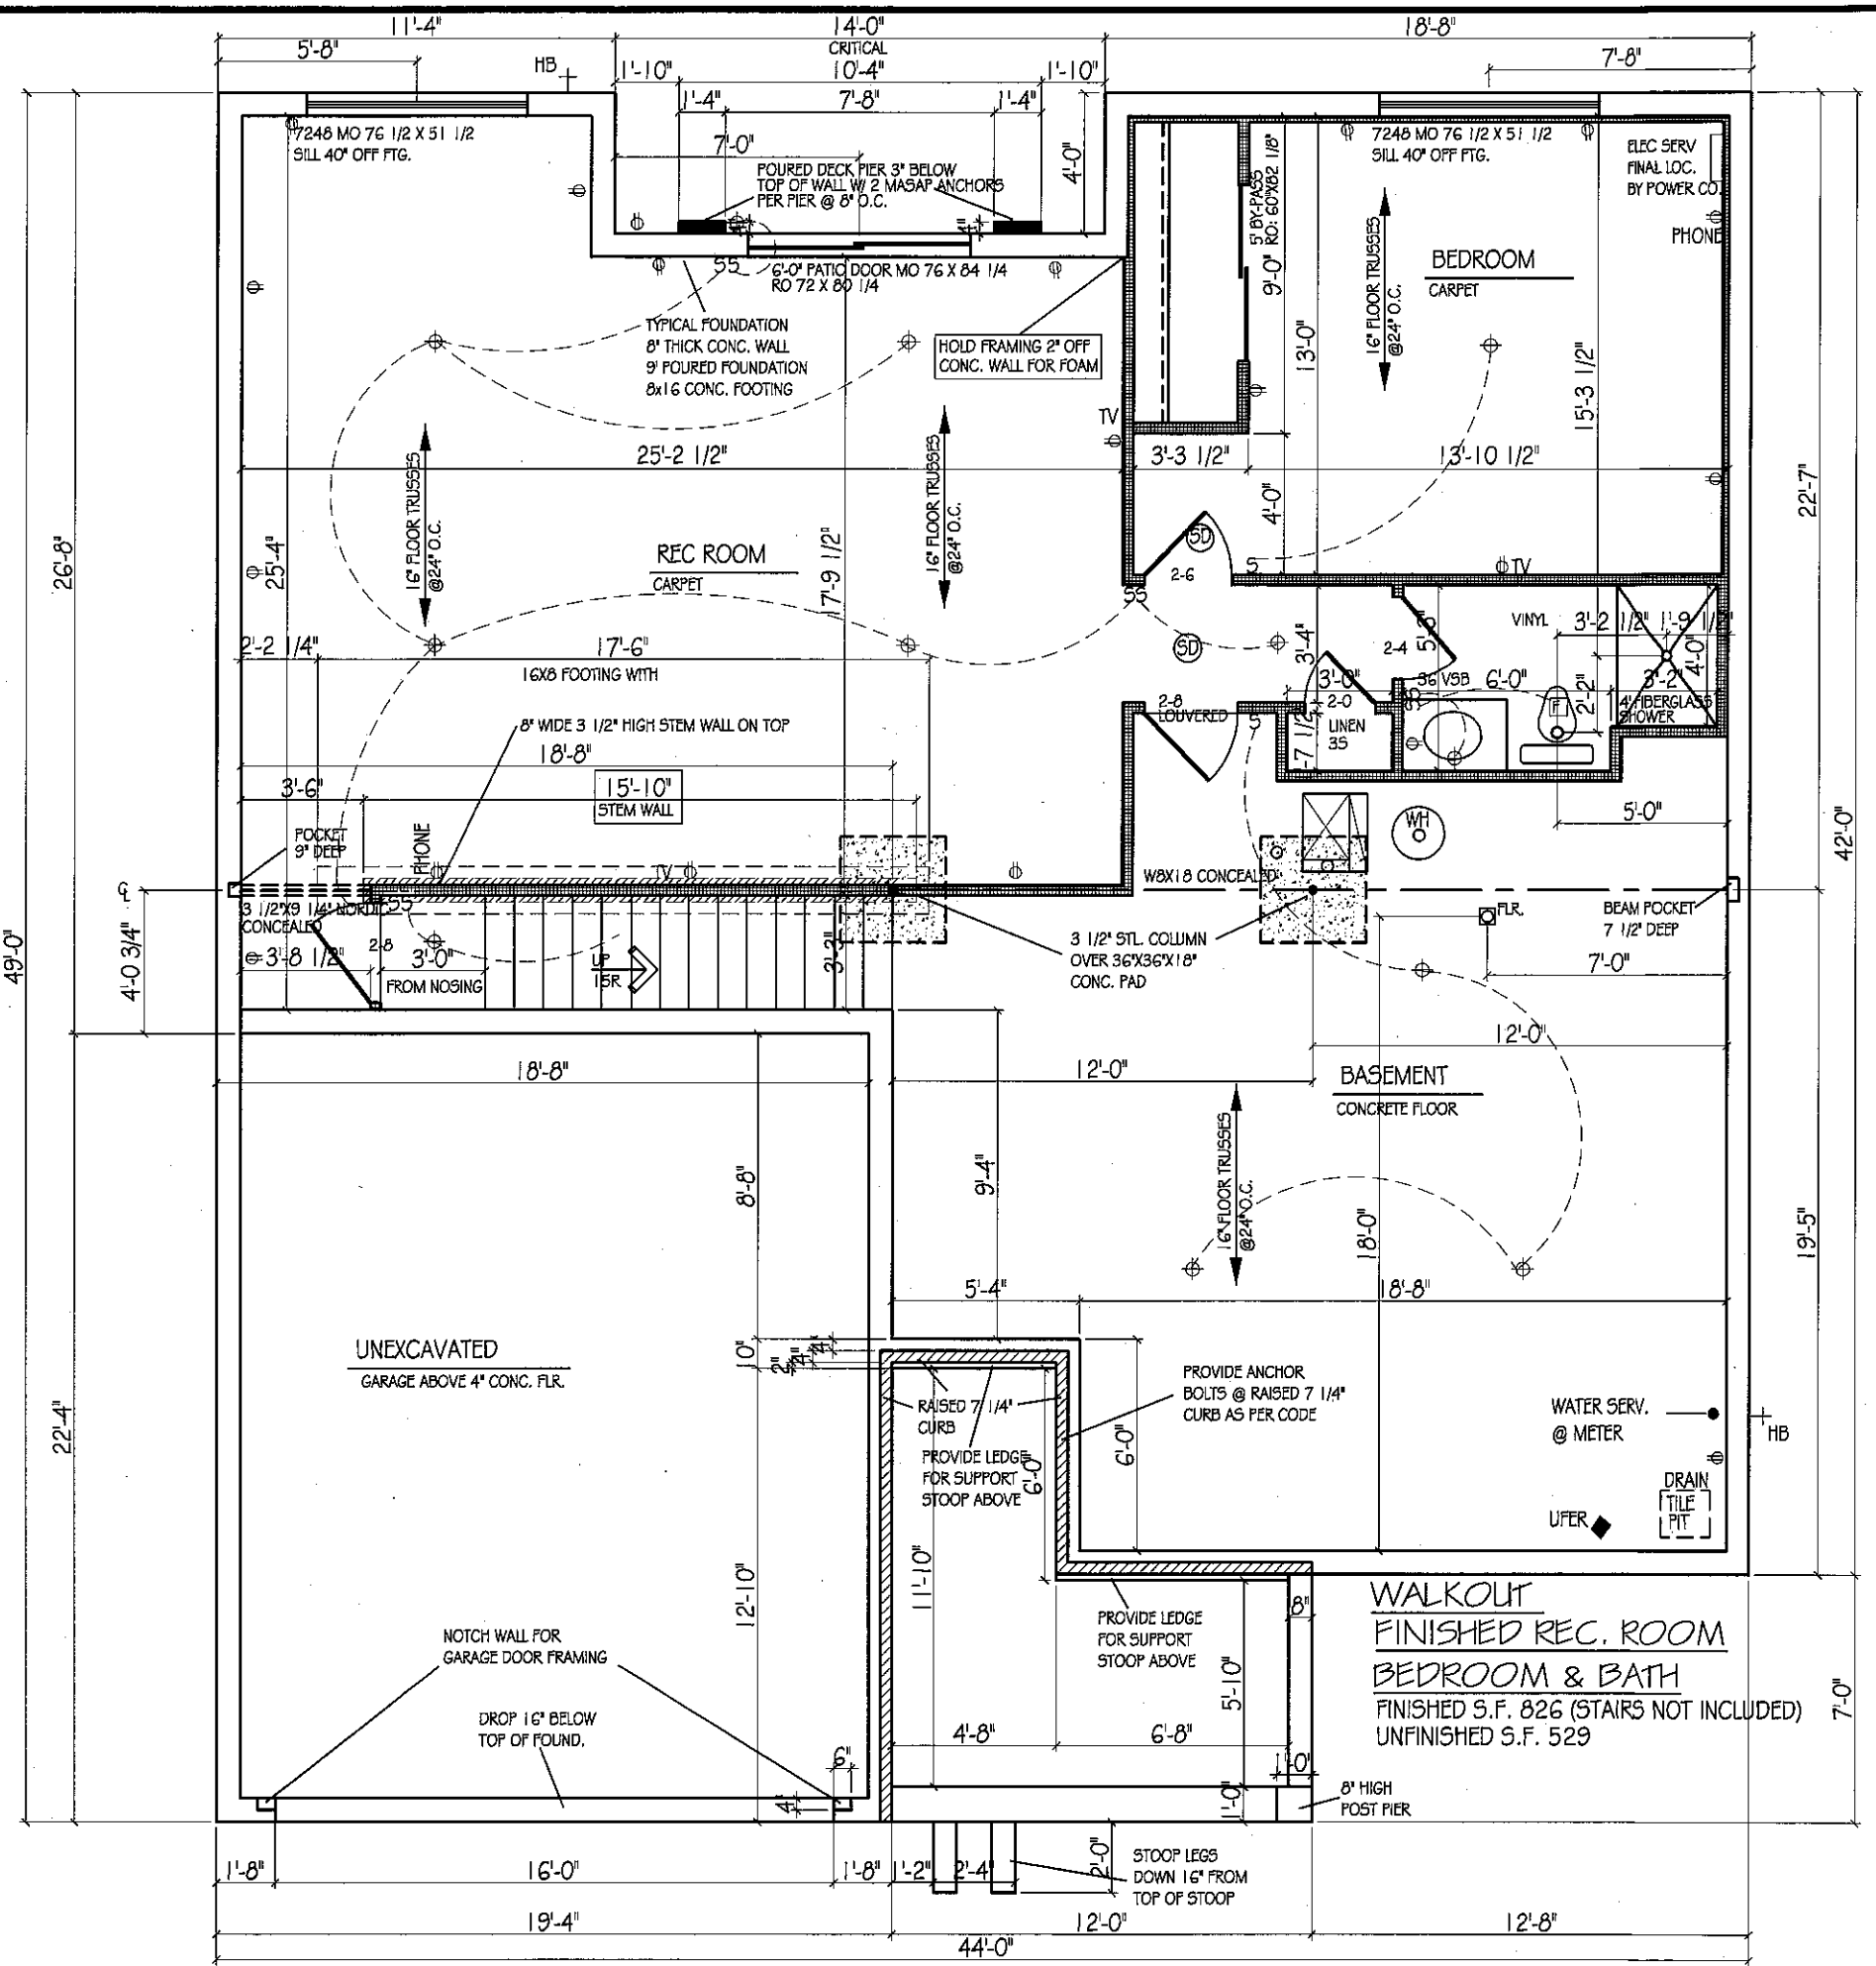

WALKOUT
 FINISHED REC. ROOM
 BEDROOM & BATH
 FINISHED S.F. 826 (STAIRS NOT INCLUDED)
 UNFINISHED S.F. 529

© CELEBRITY HOMES 2008 THESE DRAWINGS MAY NOT BE REPRODUCED IN ANY MANNER, EITHER IN WHOLE OR IN PART WITHOUT WRITTEN PERMISSION OF CELEBRITY HOMES.



FOUNDATION PLAN
 SCALE: 3/16" = 1'-0"

PLAN NAME:
 SHERIDAN 2016

REVISIONS:

SHEET:
 4
 6

9/26/2016 10:09 AM SHERIDAN 2016.dwg