

AUSTIN

CELEBRITY HOMES
Homes • Villas • Communities

© CELEBRITY HOMES 2008. THESE DRAWINGS MAY NOT BE REPRODUCED IN ANY MANNER, EITHER IN WHOLE OR IN PART, WITHOUT WRITTEN PERMISSION OF CELEBRITY HOMES.

PLAN NAME: AUSTIN

FRONT ELEVATION

SCALE: 1/4" = 1'-0"

.. 10/9/2012 3:29 PM Aurora 2011.dwg

REVISIONS:


SHEET:

1

5

Advantage Elevation Paint Options

Austin

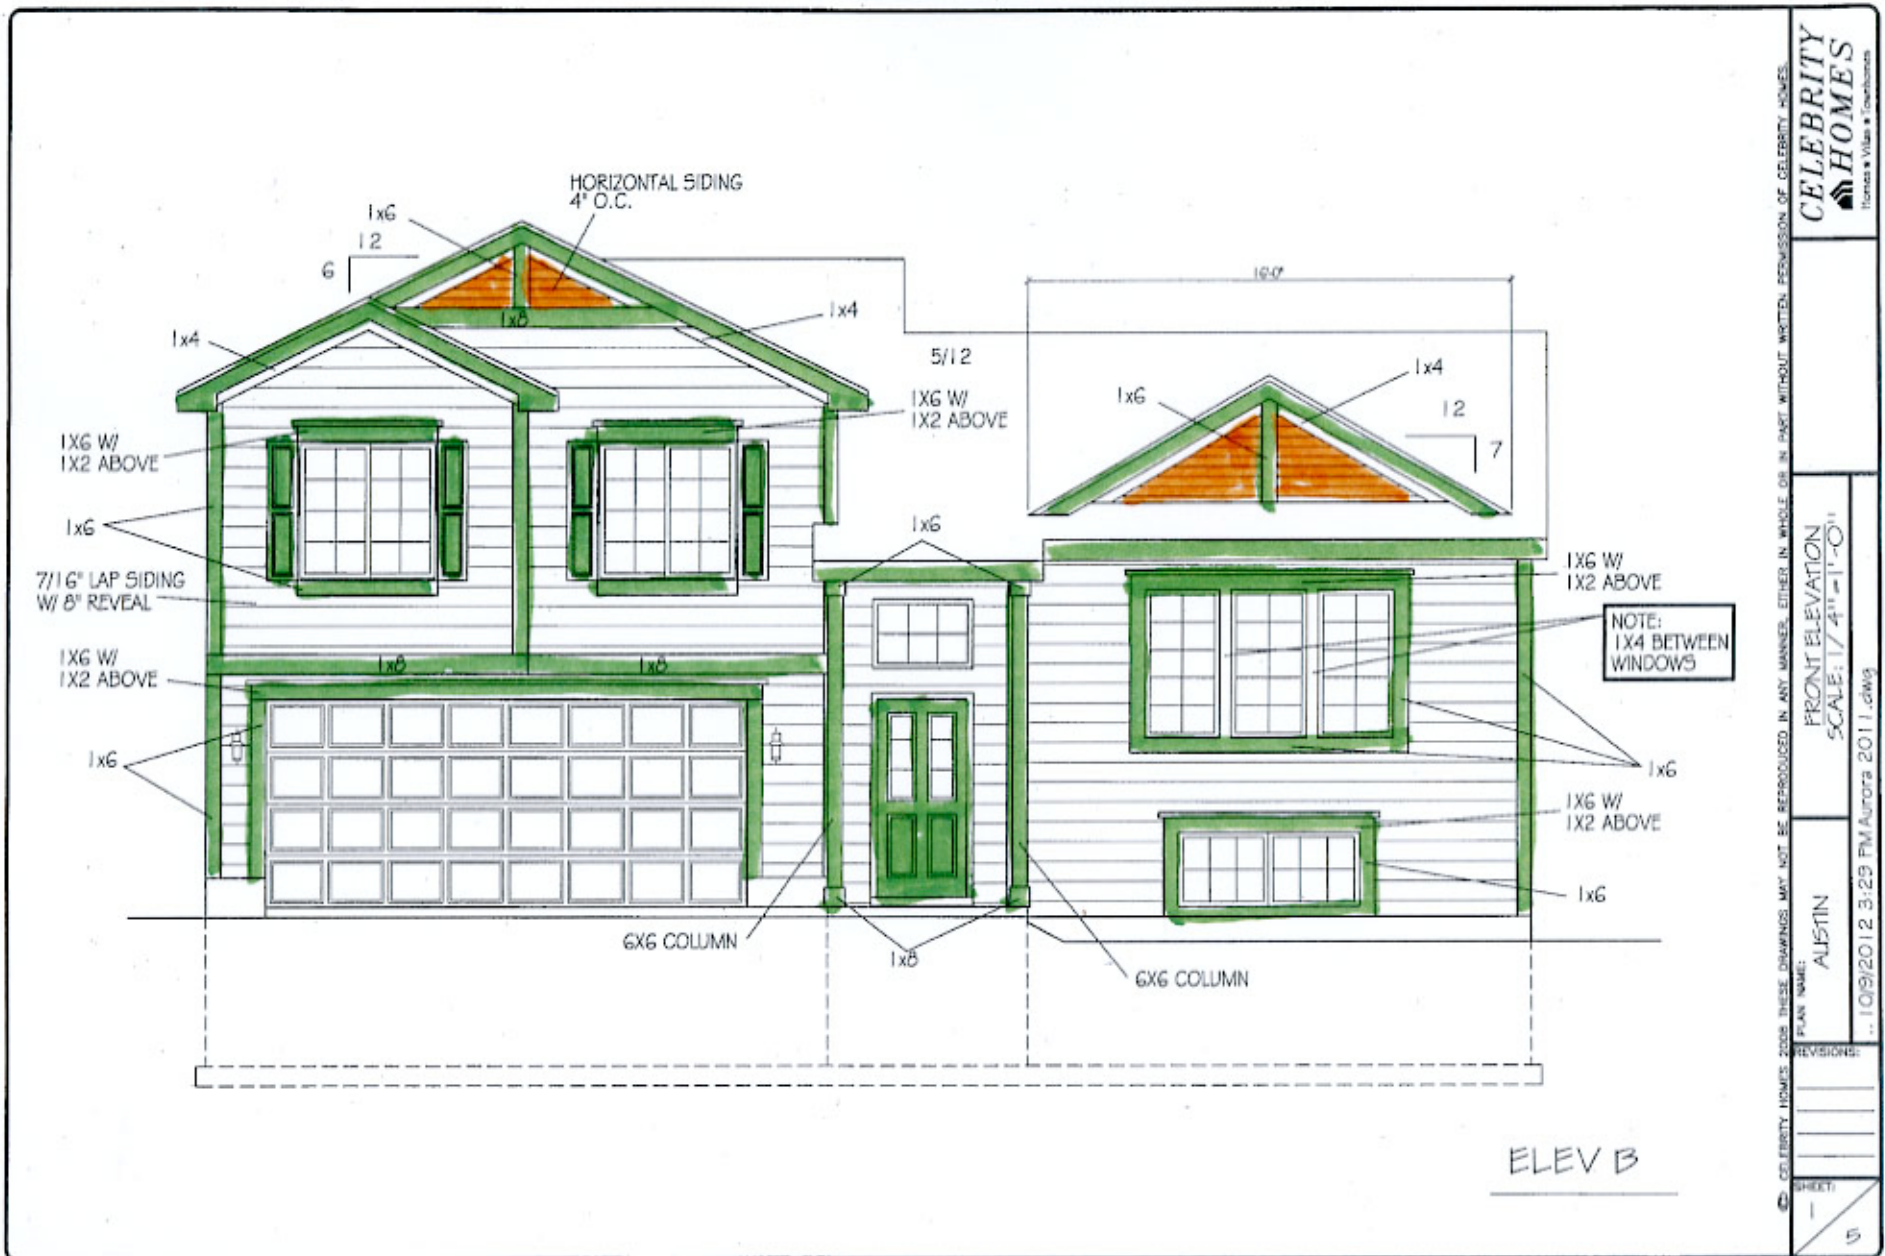


© CELEBRITY HOMES 2008 THESE DRAWINGS MAY NOT BE REPRODUCED IN ANY MANNER, EITHER IN WHOLE OR IN PART WITHOUT WRITTEN PERMISSION OF CELEBRITY HOMES.

CELEBRITY HOMES
 Homes • Villas • Communities

PLAN NAME: AUSTIN
 SCALE: 1/4" = 1'-0"
 10/9/2012 3:29 PM Aurora 2011.dwg

REVISIONS:

SHEET: 5

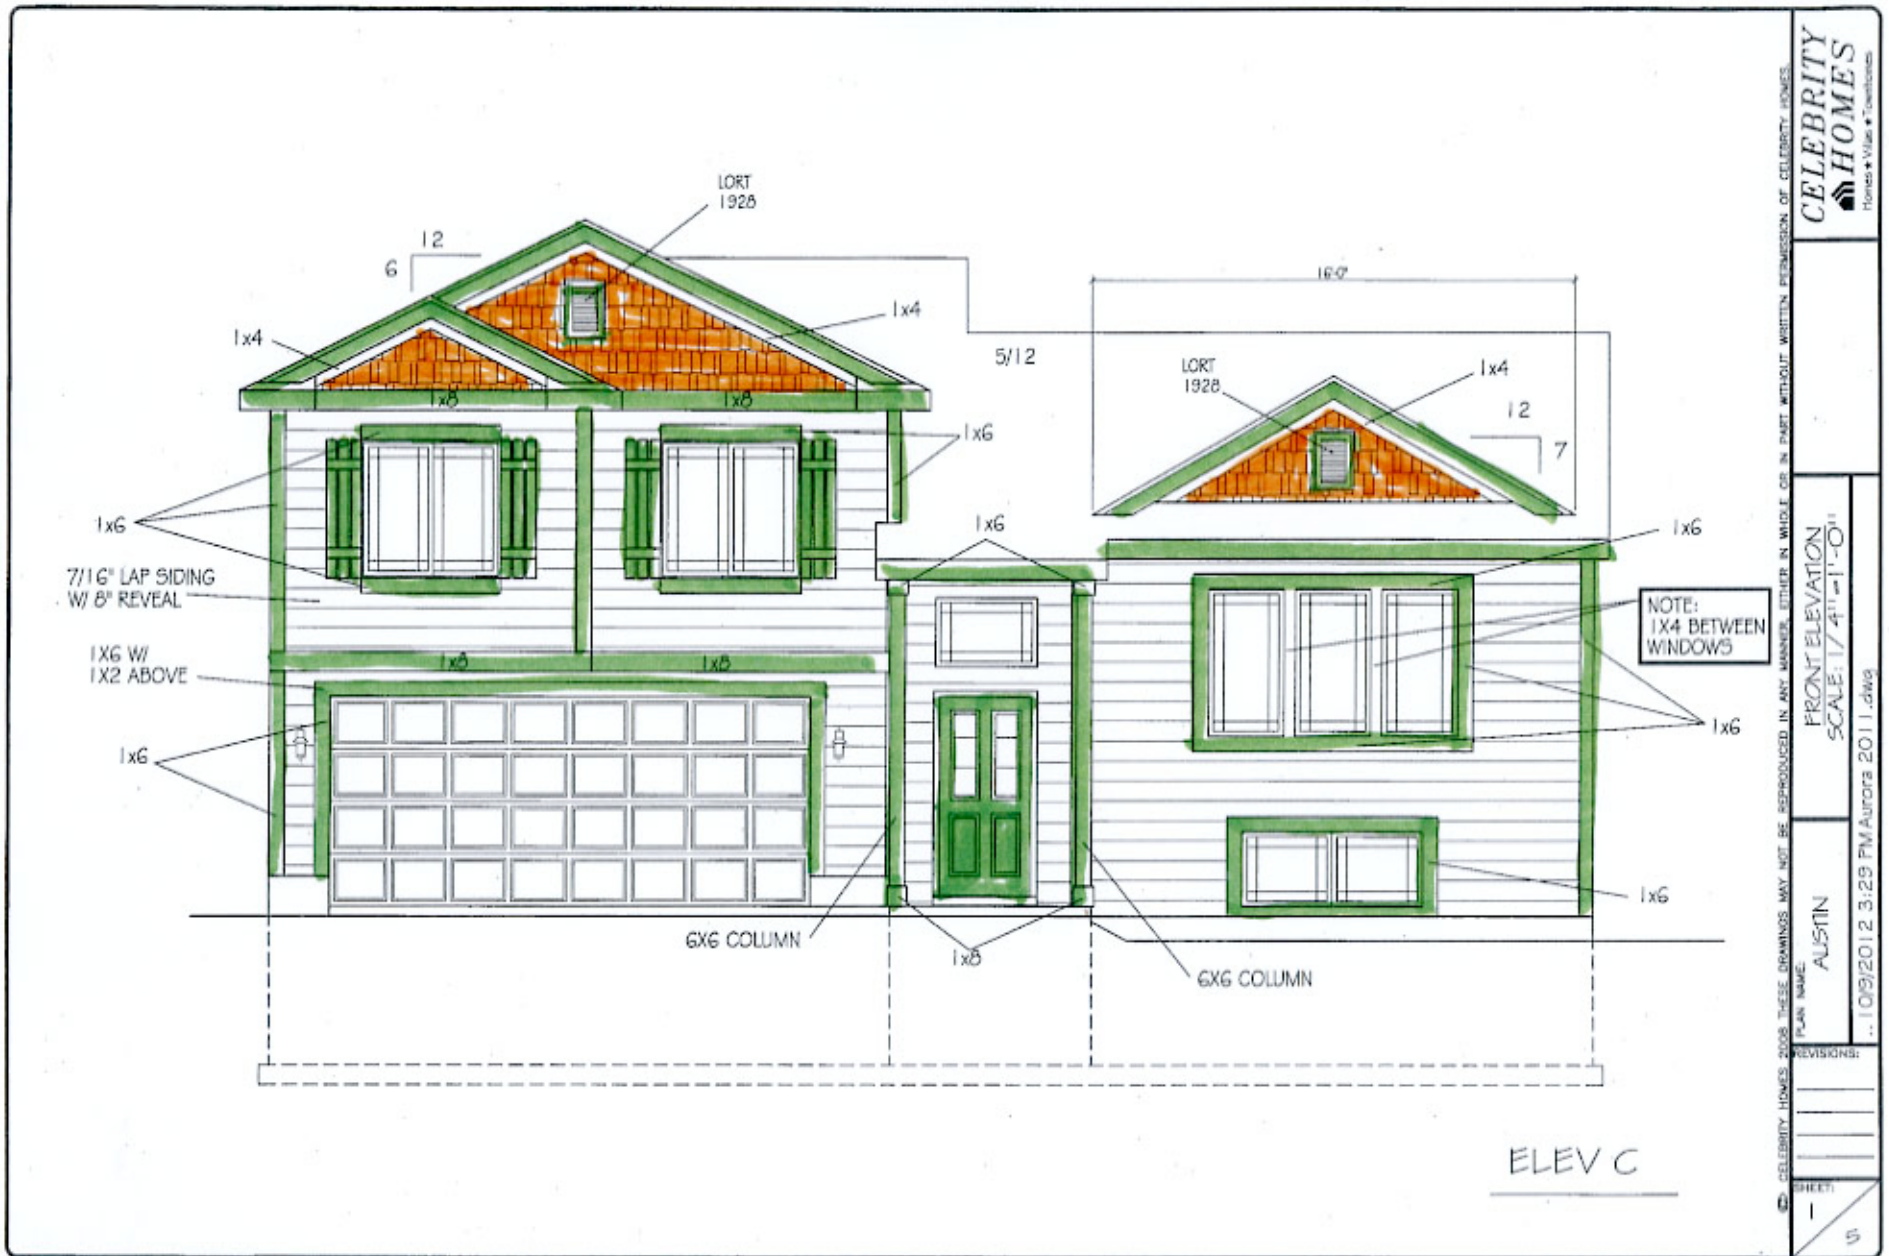


CELEBRITY HOMES
Homes • Value • Tradition


FRONT ELEVATION
SCALE: 1/4" = 1'-0"

PLAN NAME: AUSTIN
... 10/9/2012 3:29 PM Aurora 2011.dwg

REVISIONS:

SHEET: 1

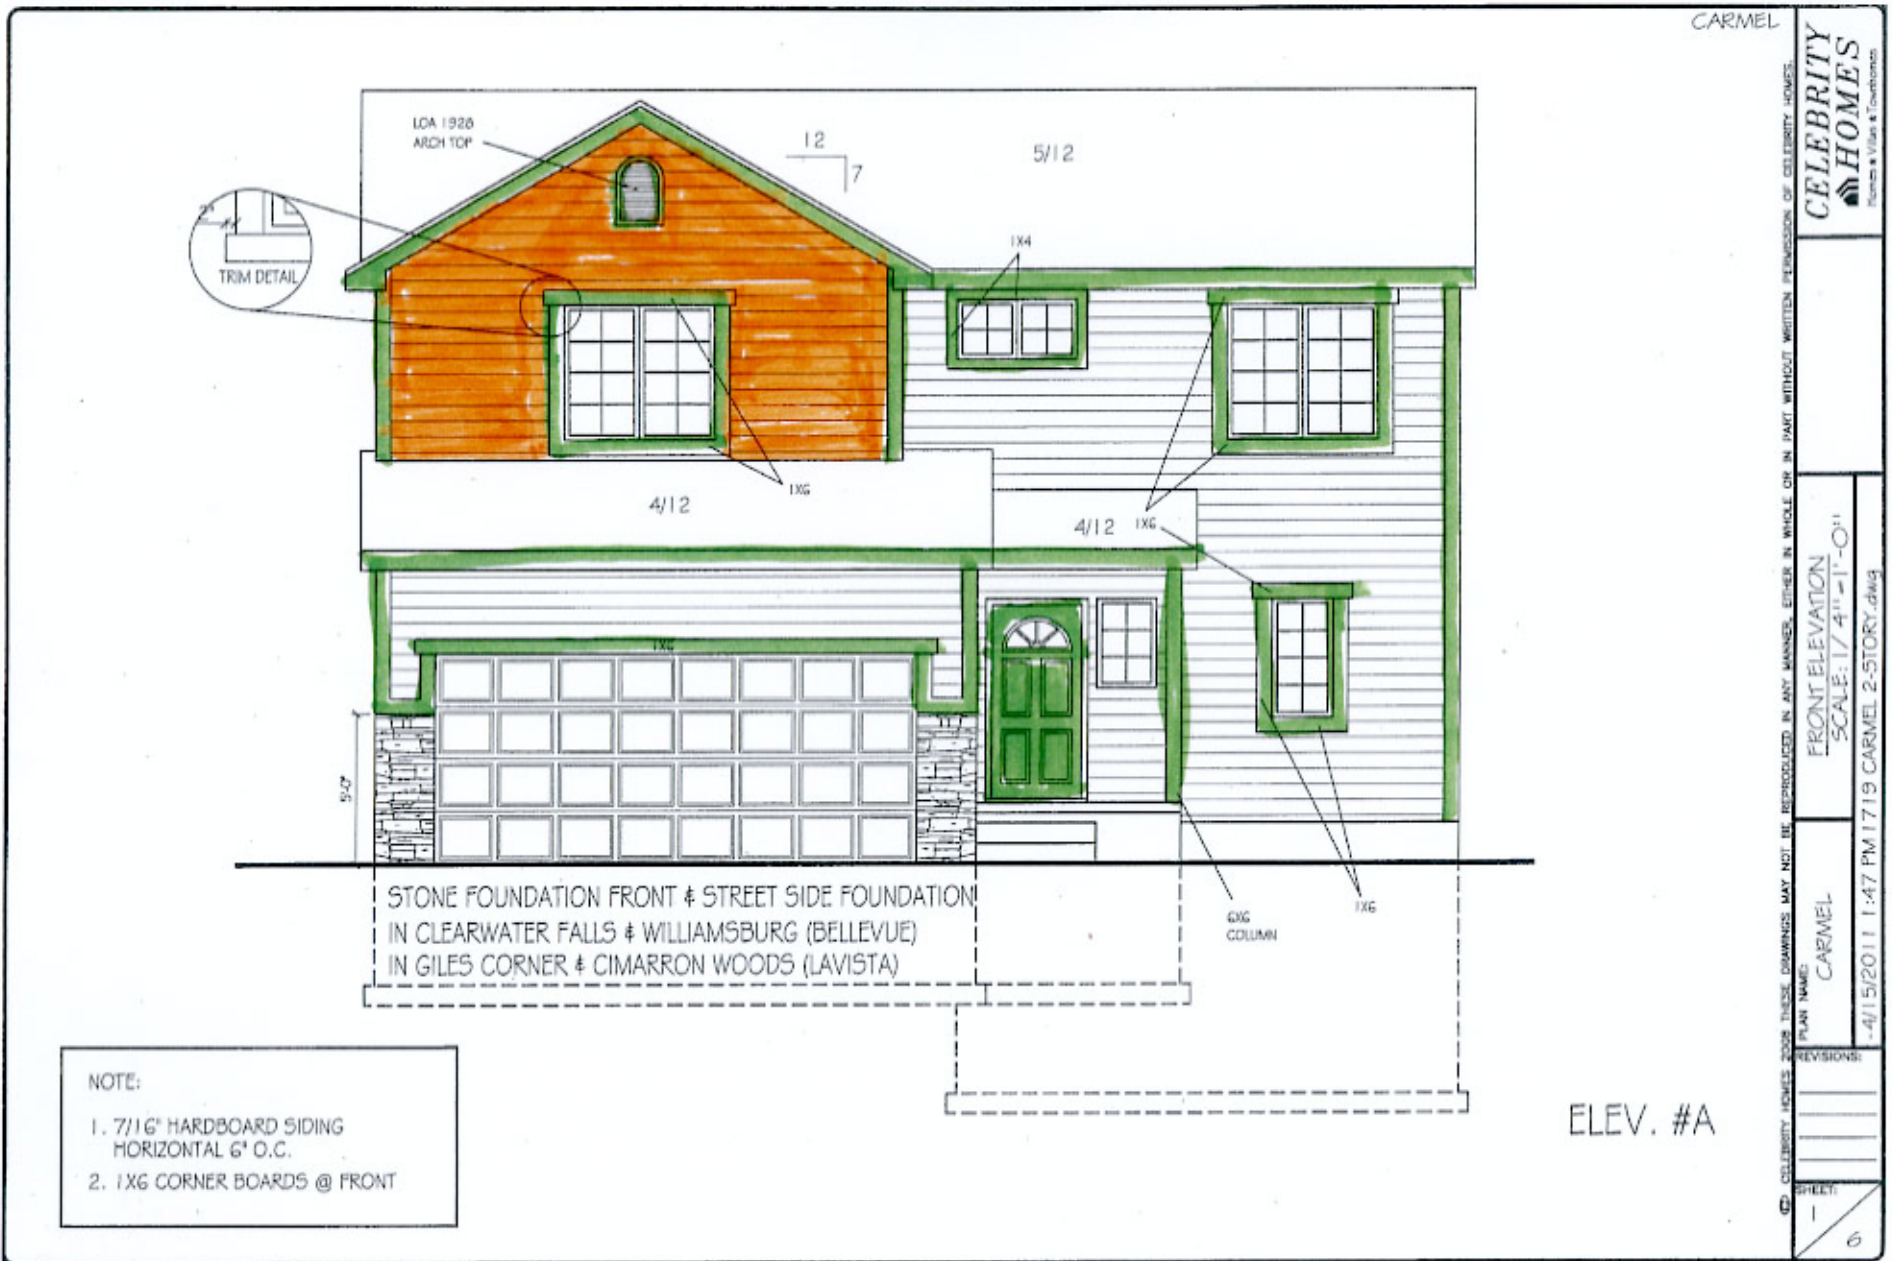

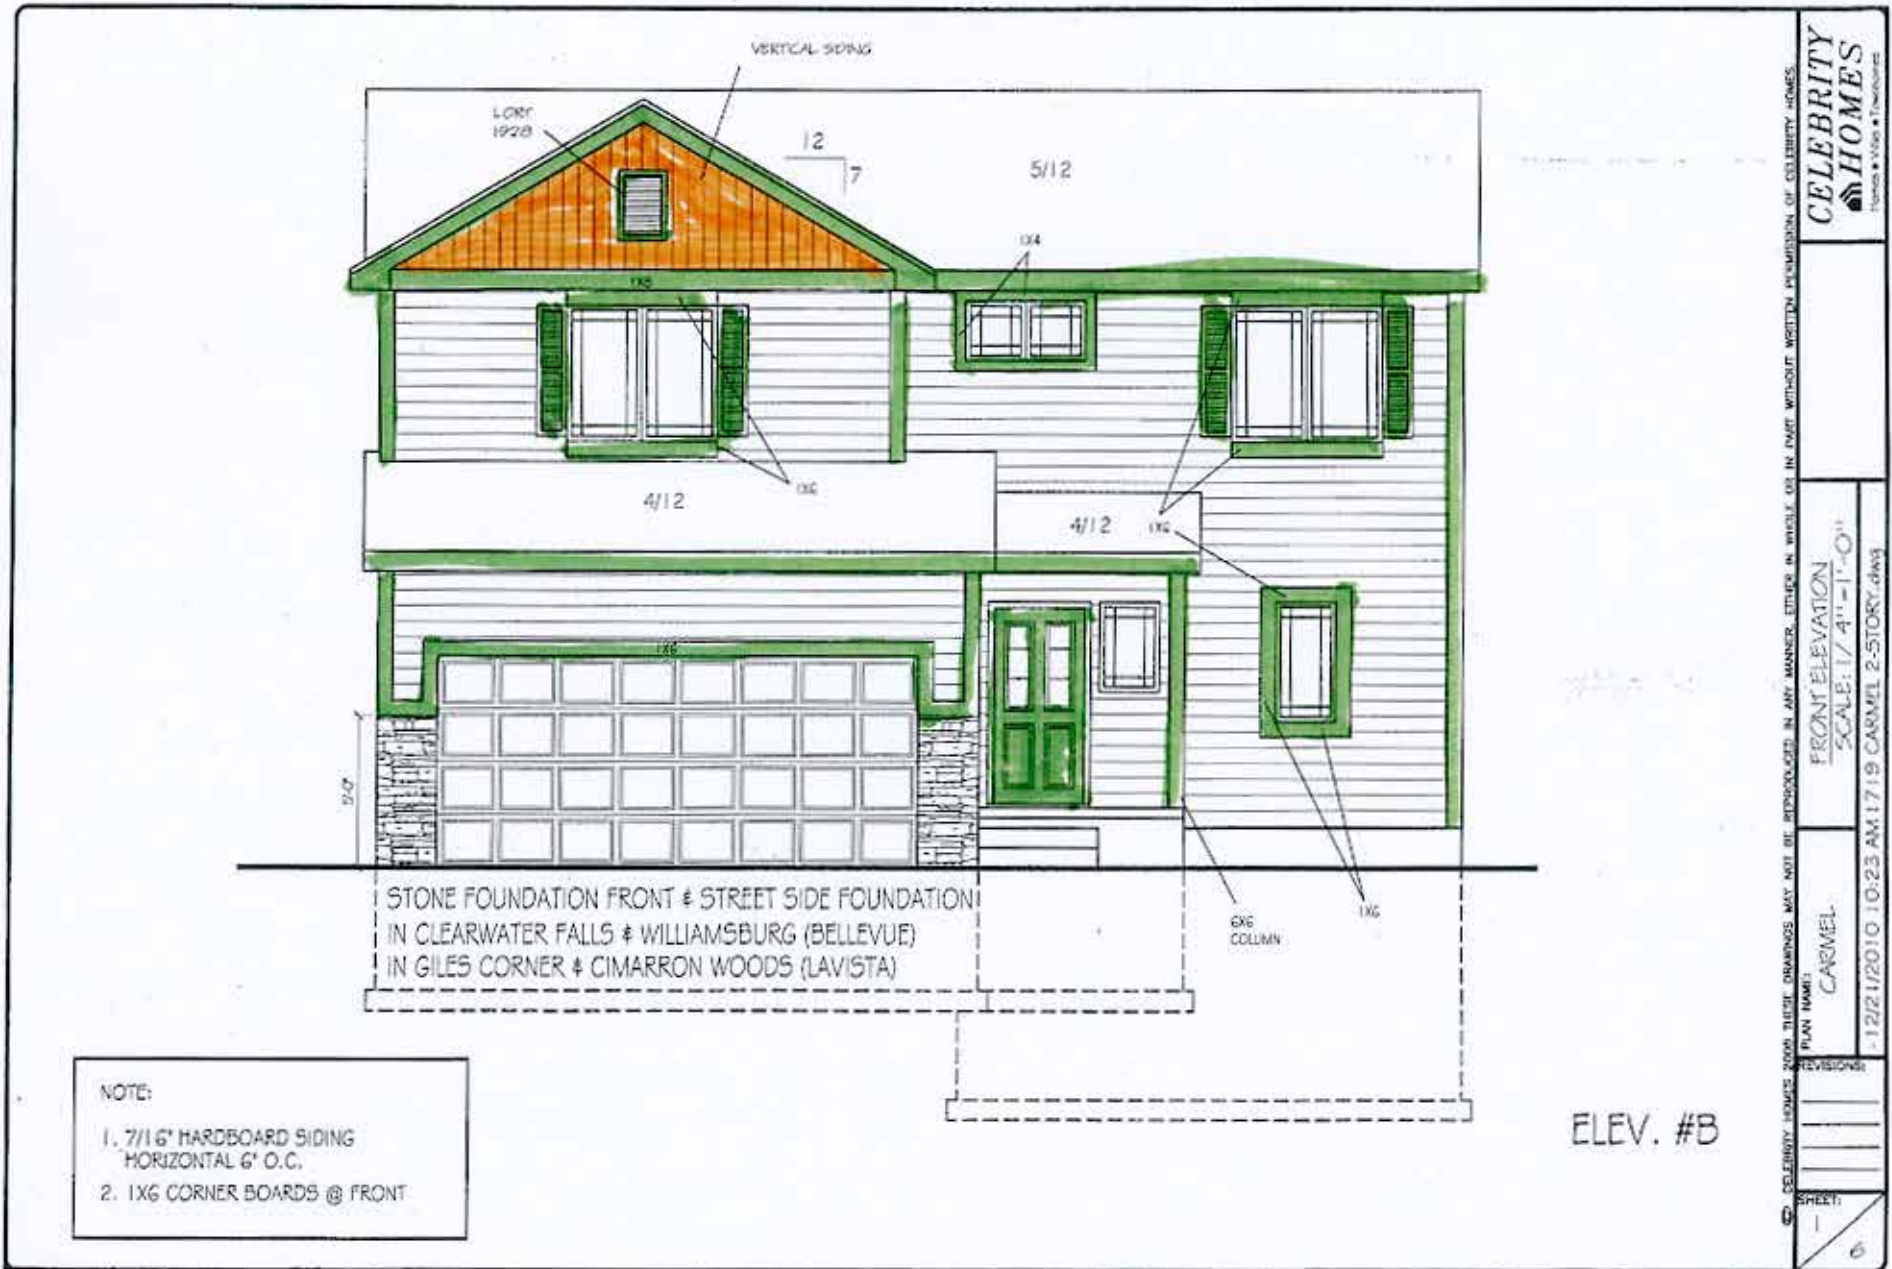



NOTE:
 1. 7/16" HARDBOARD SIDING
 HORIZONTAL 6" O.C.
 2. 1X6 CORNER BOARDS @ FRONT


ELEV. #C

© CELEBRITY HOMES 2009 THESE DRAWINGS MAY NOT BE REPRODUCED IN ANY MANNER, EITHER IN WHOLE OR IN PART WITHOUT WRITTEN PERMISSION OF CELEBRITY HOMES.

CELEBRITY HOMES
Trusted • Value • Excellence


PLAN NAME: **CARMEL**
 FRONT ELEVATION
 SCALE: 1/4" = 1'-0"
 C.C. C722/2009 10:51 AM 1631 CARMEL 2-STORY.dwg


REVISIONS:
 SHEET:

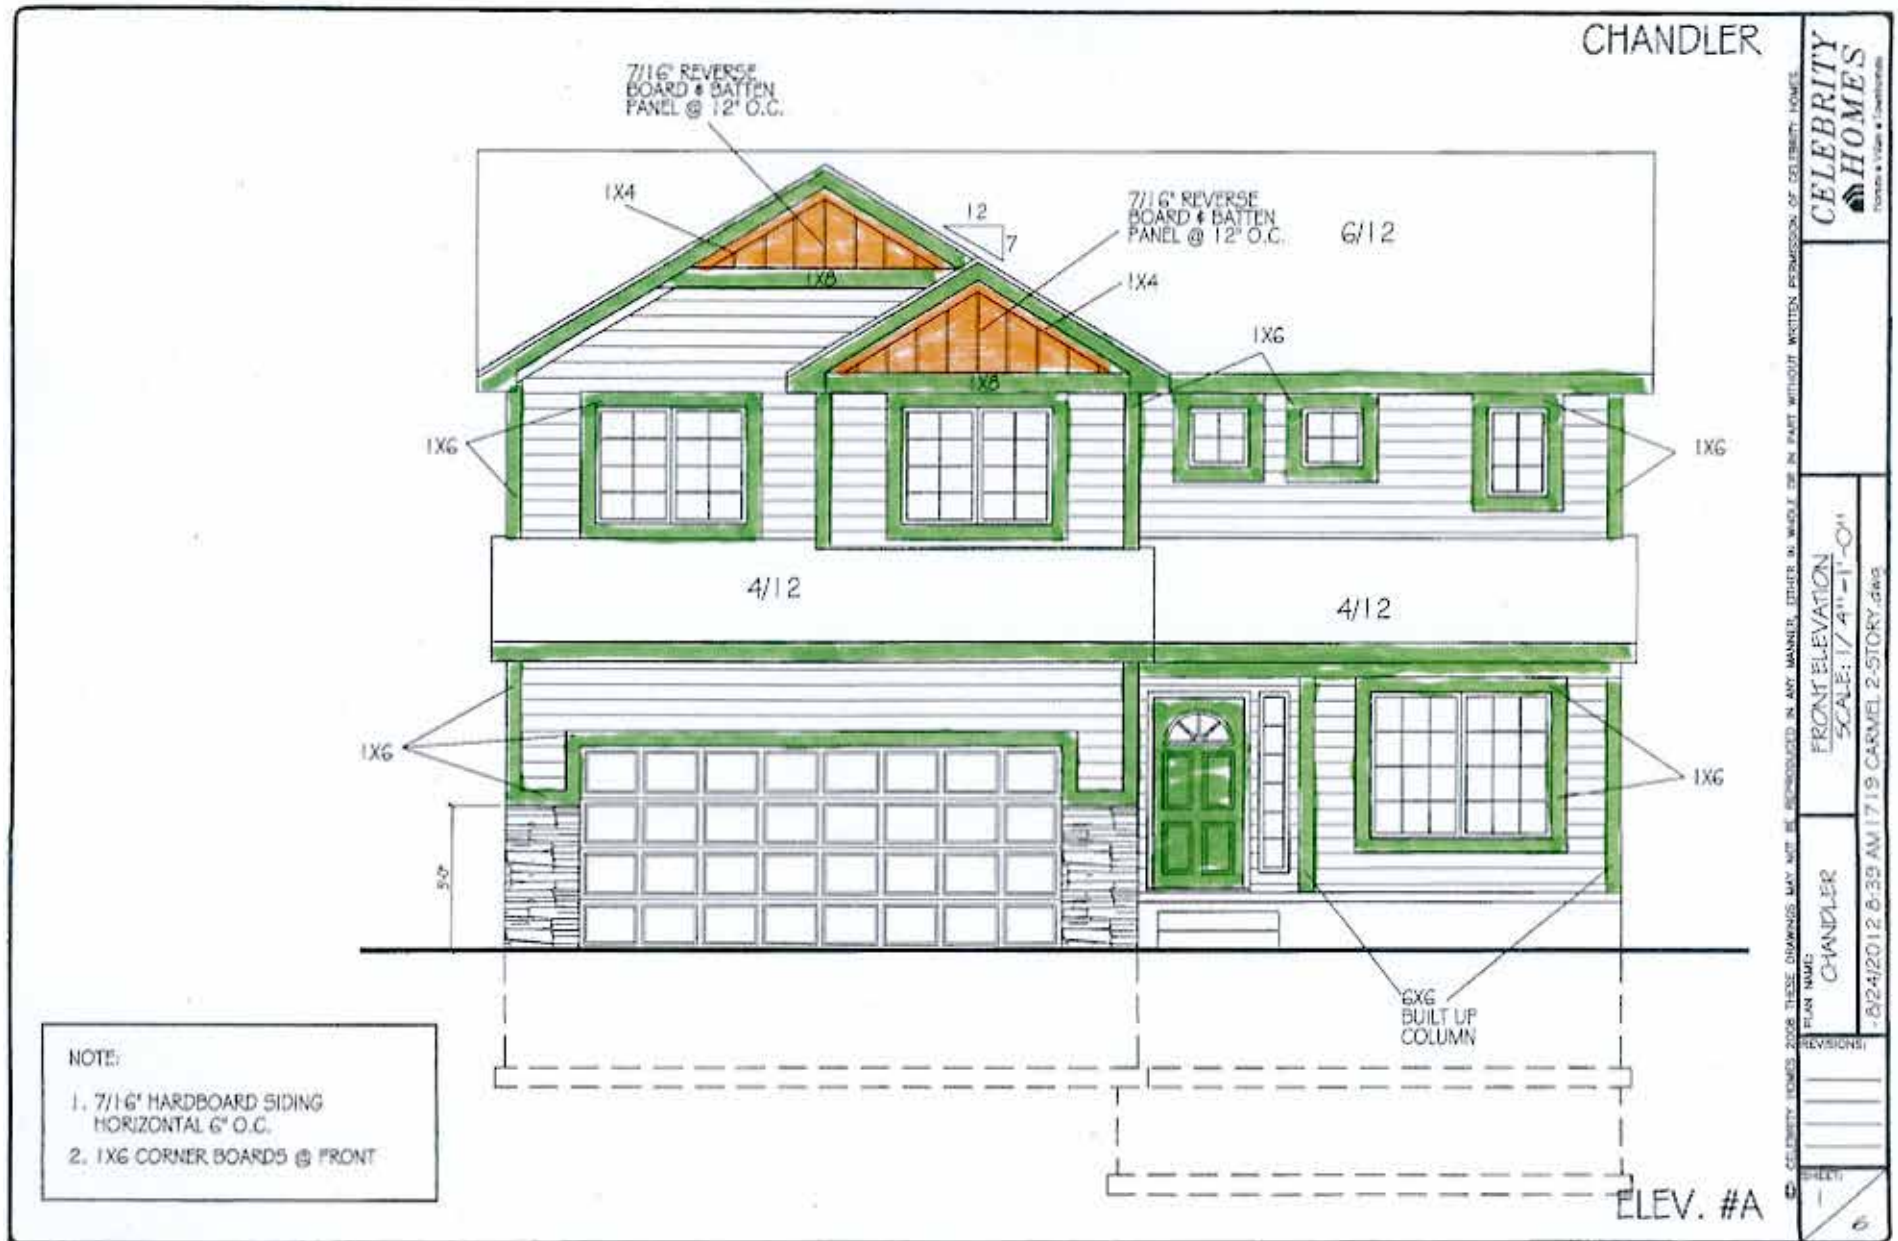

Advantage Elevation Paint Options

Chandler

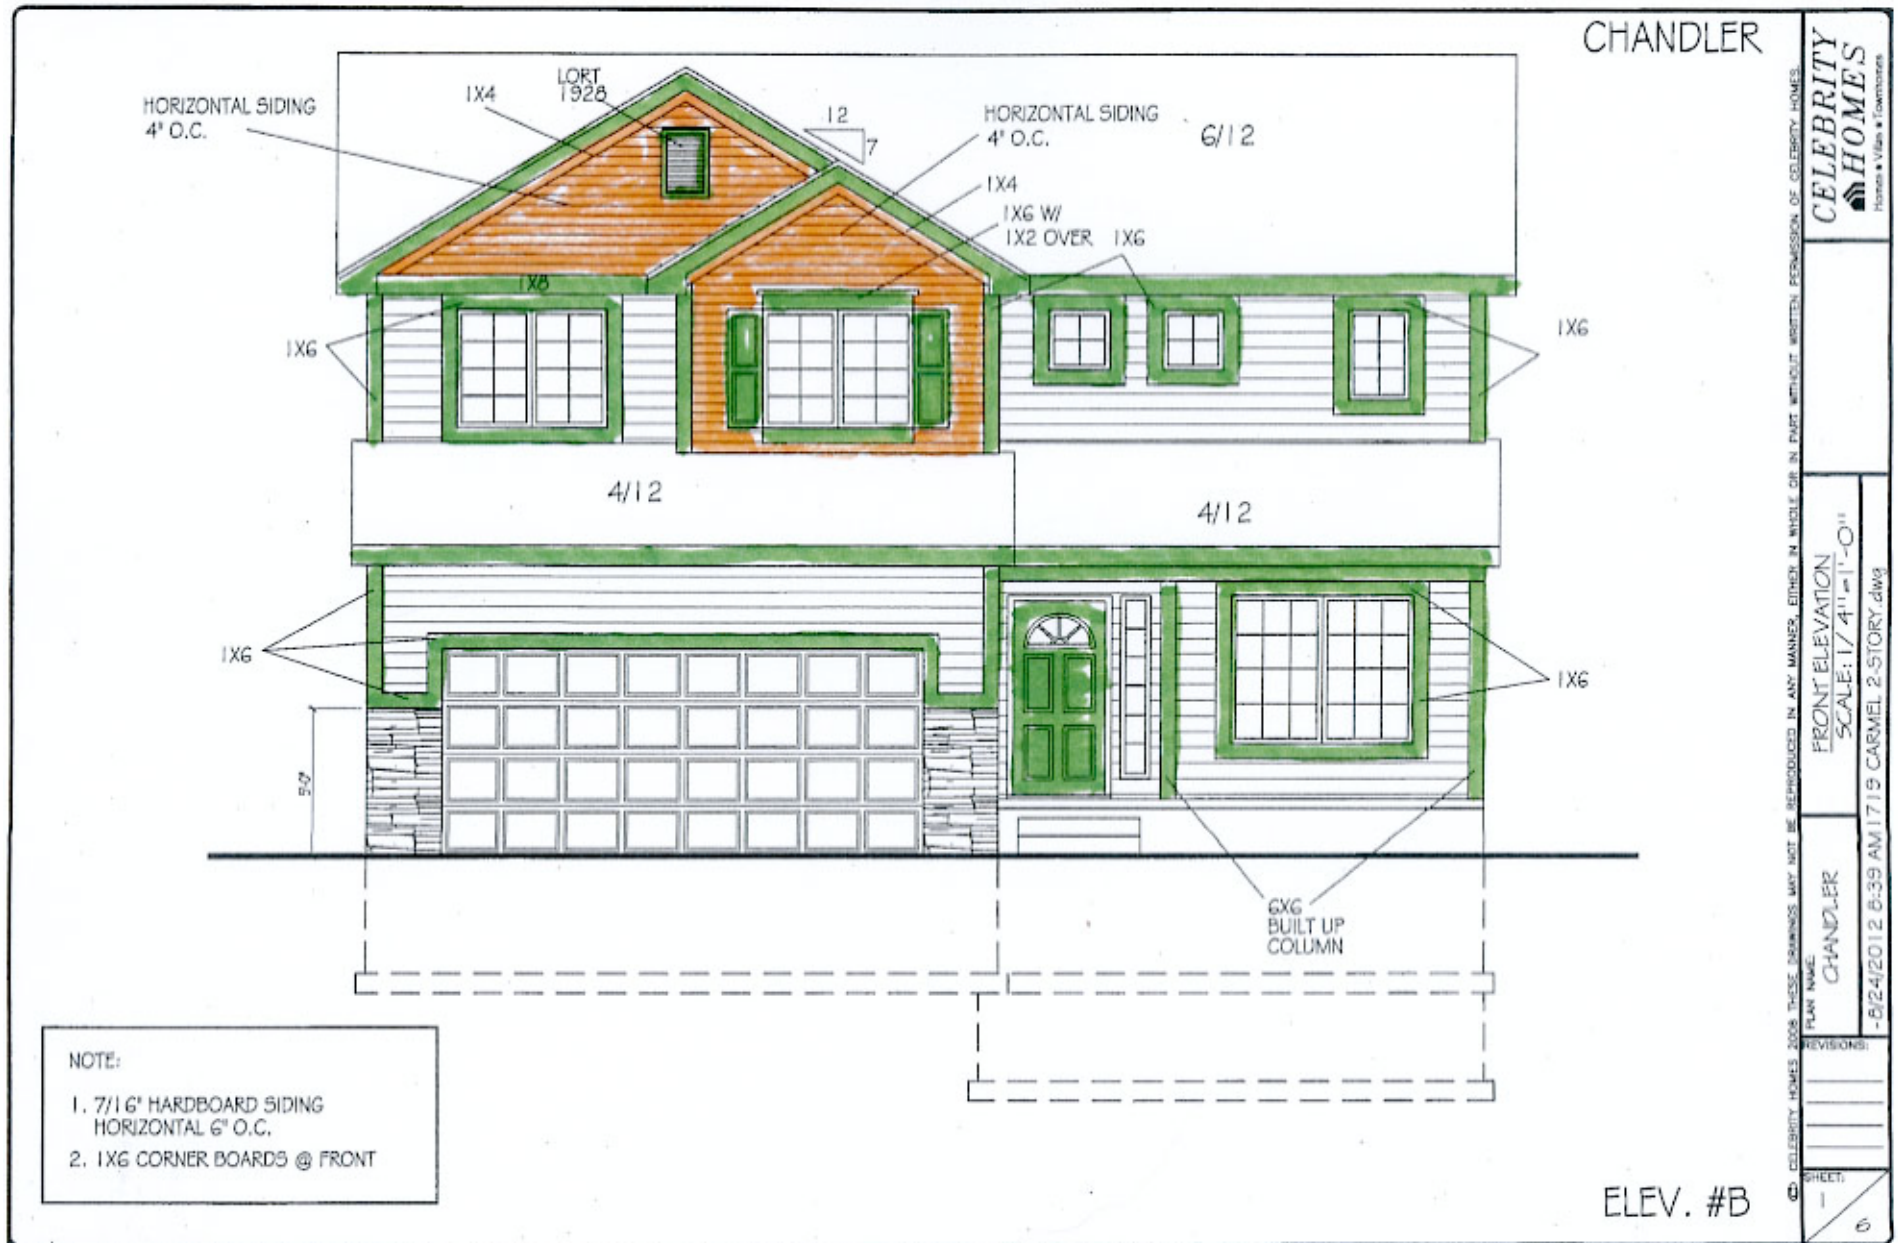

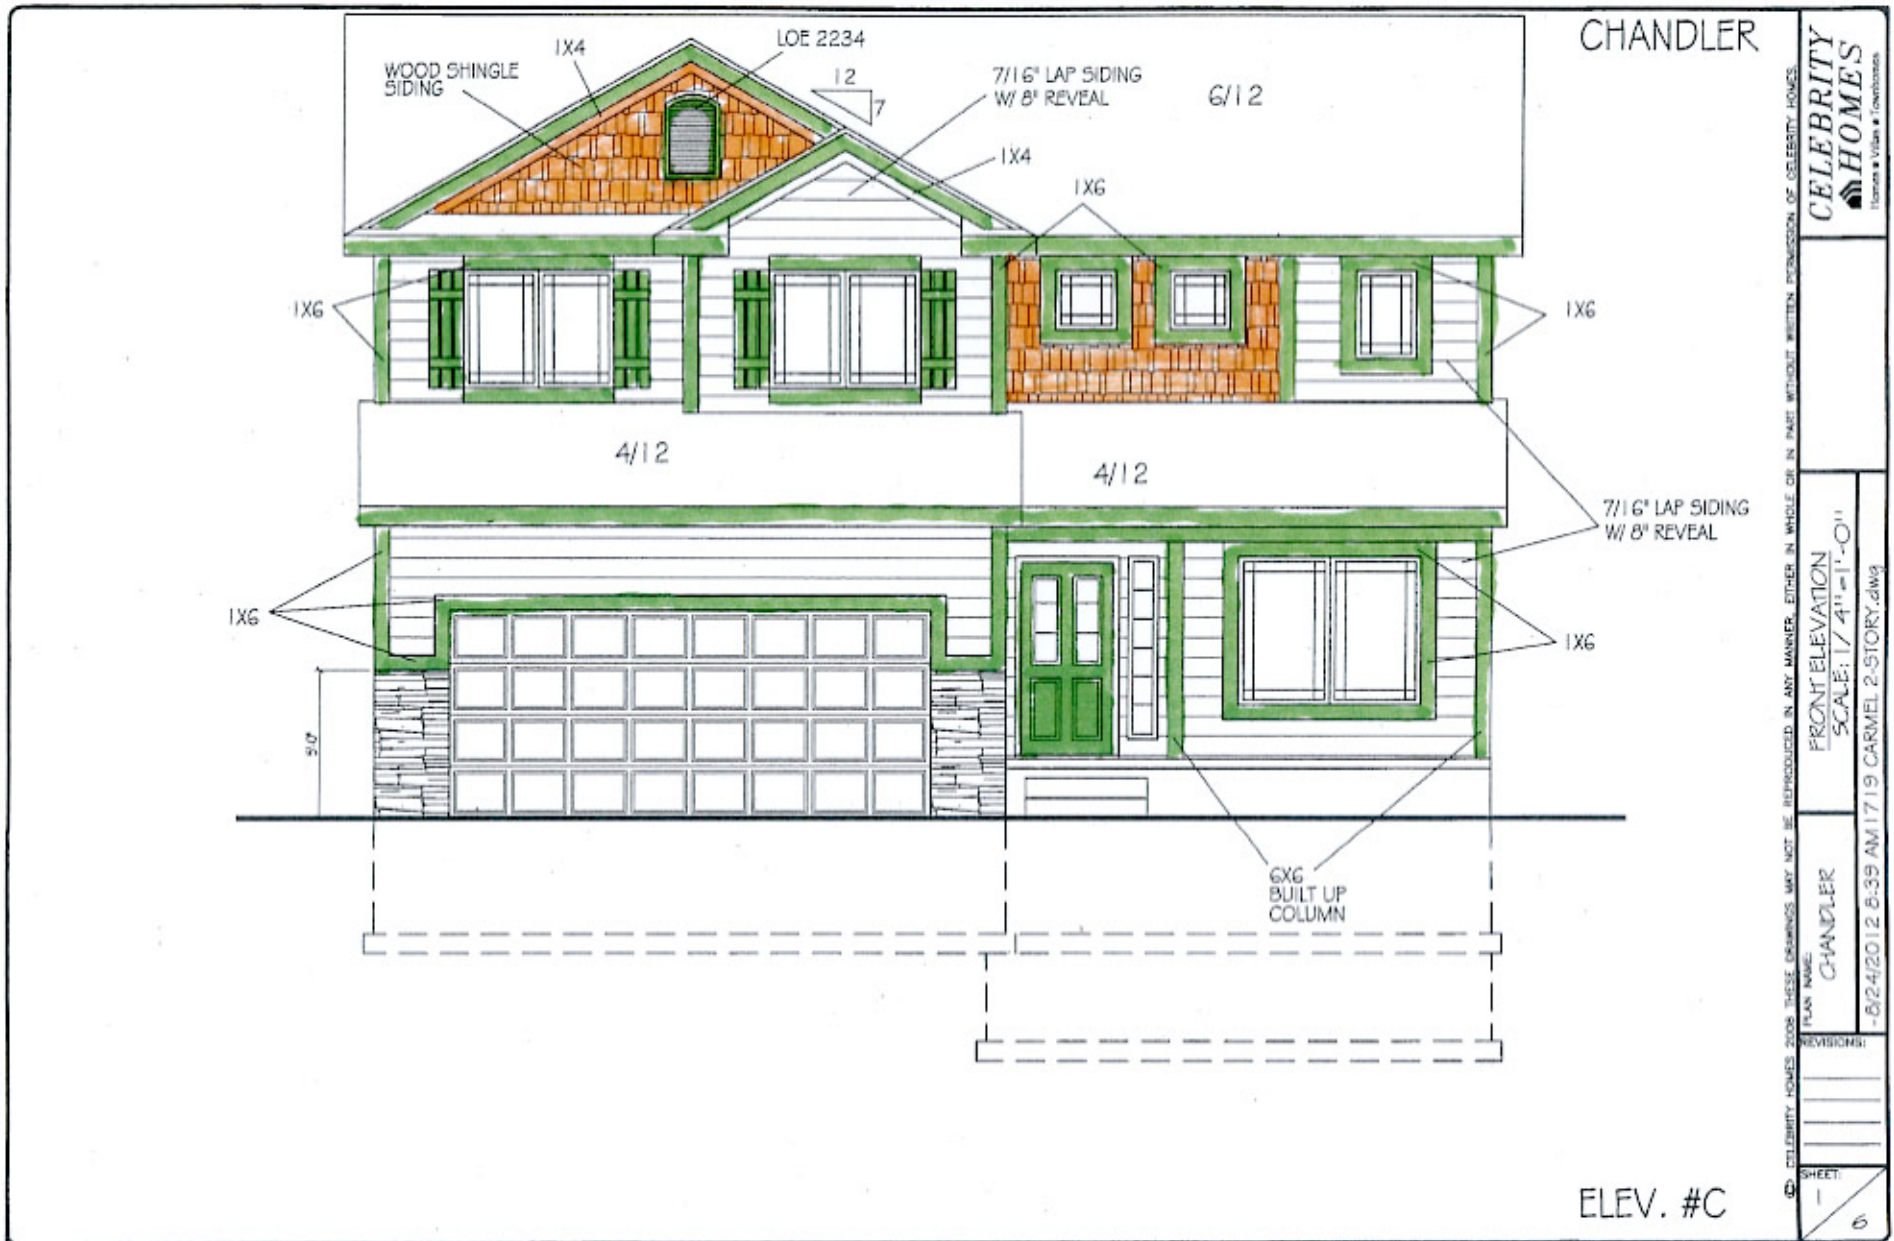



CHANDLER

CELEBRITY HOMES
Homes • Utah • Texas

FRONT ELEVATION
SCALE: 1/4" = 1'-0"


PLAN NAME:
CHANDLER
-6/24/2012 6:39 AM 1719 CARMEL 2-STORY.dwg

REVISIONS:

SHEET:
1
6

NOTE:
1. 7/16" HARDBOARD SIDING
HORIZONTAL 6" O.C.
2. 1X6 CORNER BOARDS @ FRONT


ELEV. #A
3 CAR

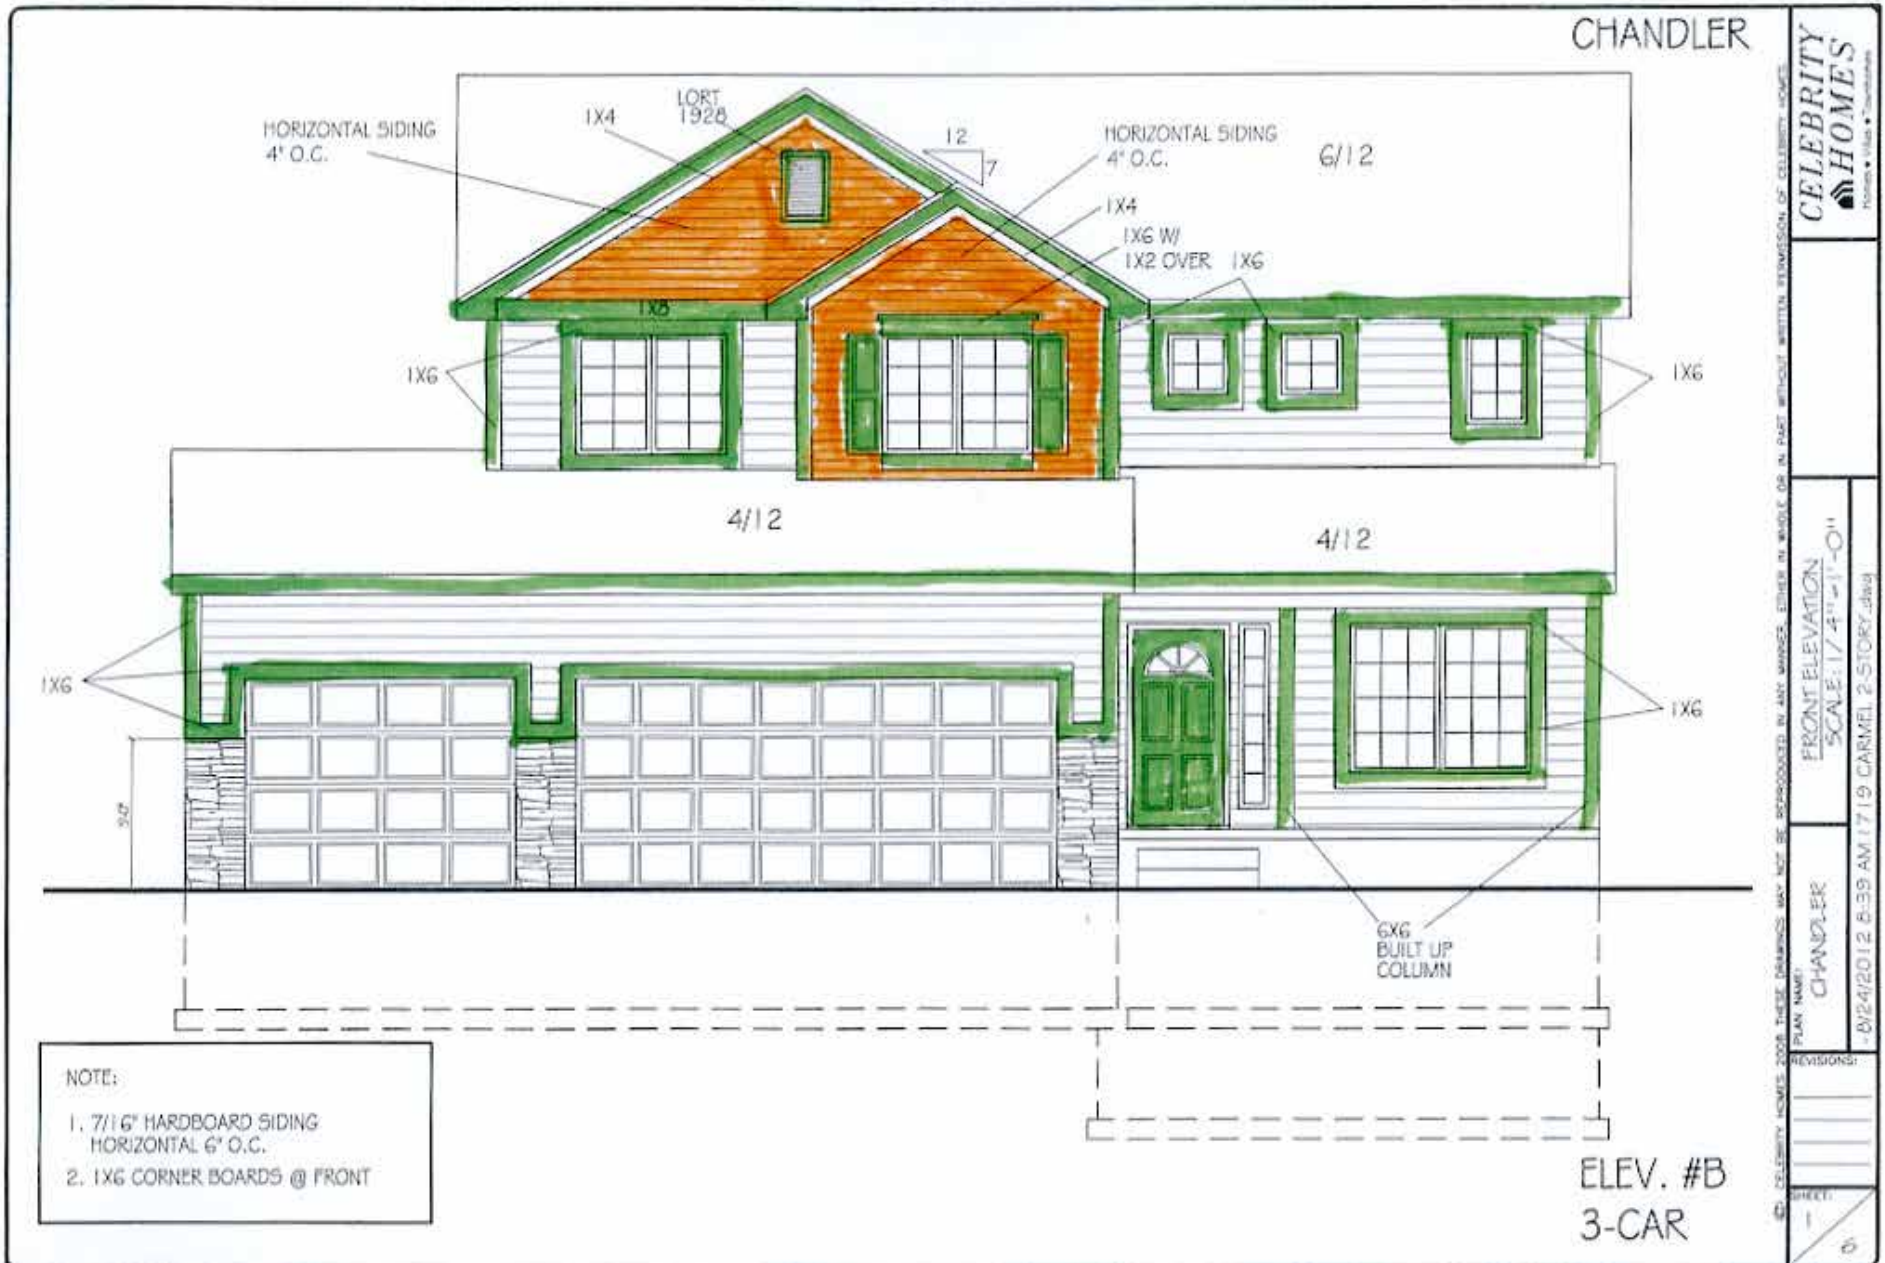

Advantage Elevation Paint Options

Chandler




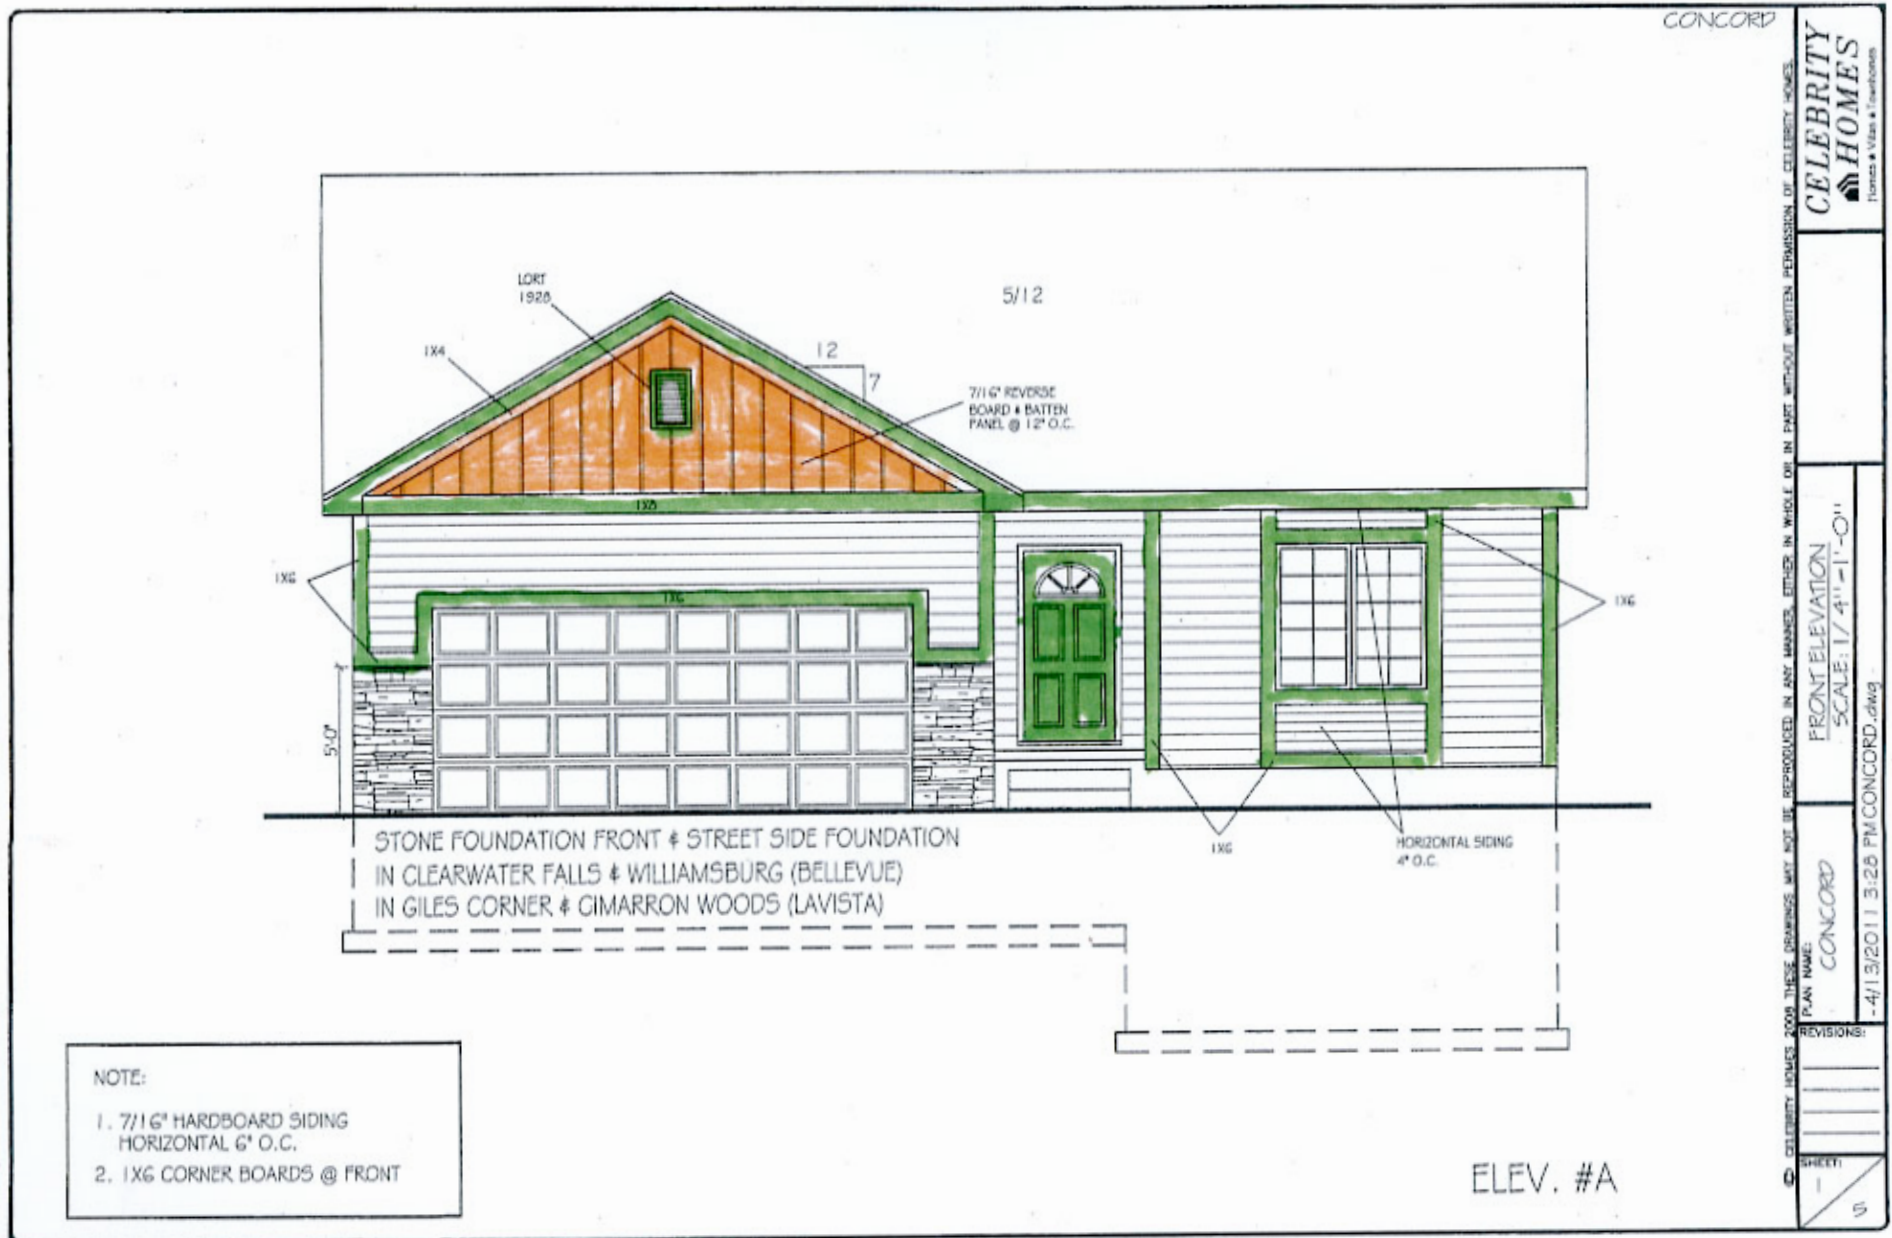

CONCORD


CELEBRITY HOMES
Interiors • Exteriors • Transformations

CONCORD
 CELEBRITY HOMES
 CELEBRITY HOMES 2008 THESE DRAWINGS MAY NOT BE REPRODUCED IN ANY MANNER EITHER IN WHOLE OR IN PART WITHOUT WRITTEN PERMISSION OF CELEBRITY HOMES
 FRONT ELEVATION
 SCALE: 1/4" = 1'-0"
 CONCORD
 PLAN NAME
 -4/13/2011 3:28 PM CONCORD.dwg
 REVISIONS:
 SHEET: 1
 5

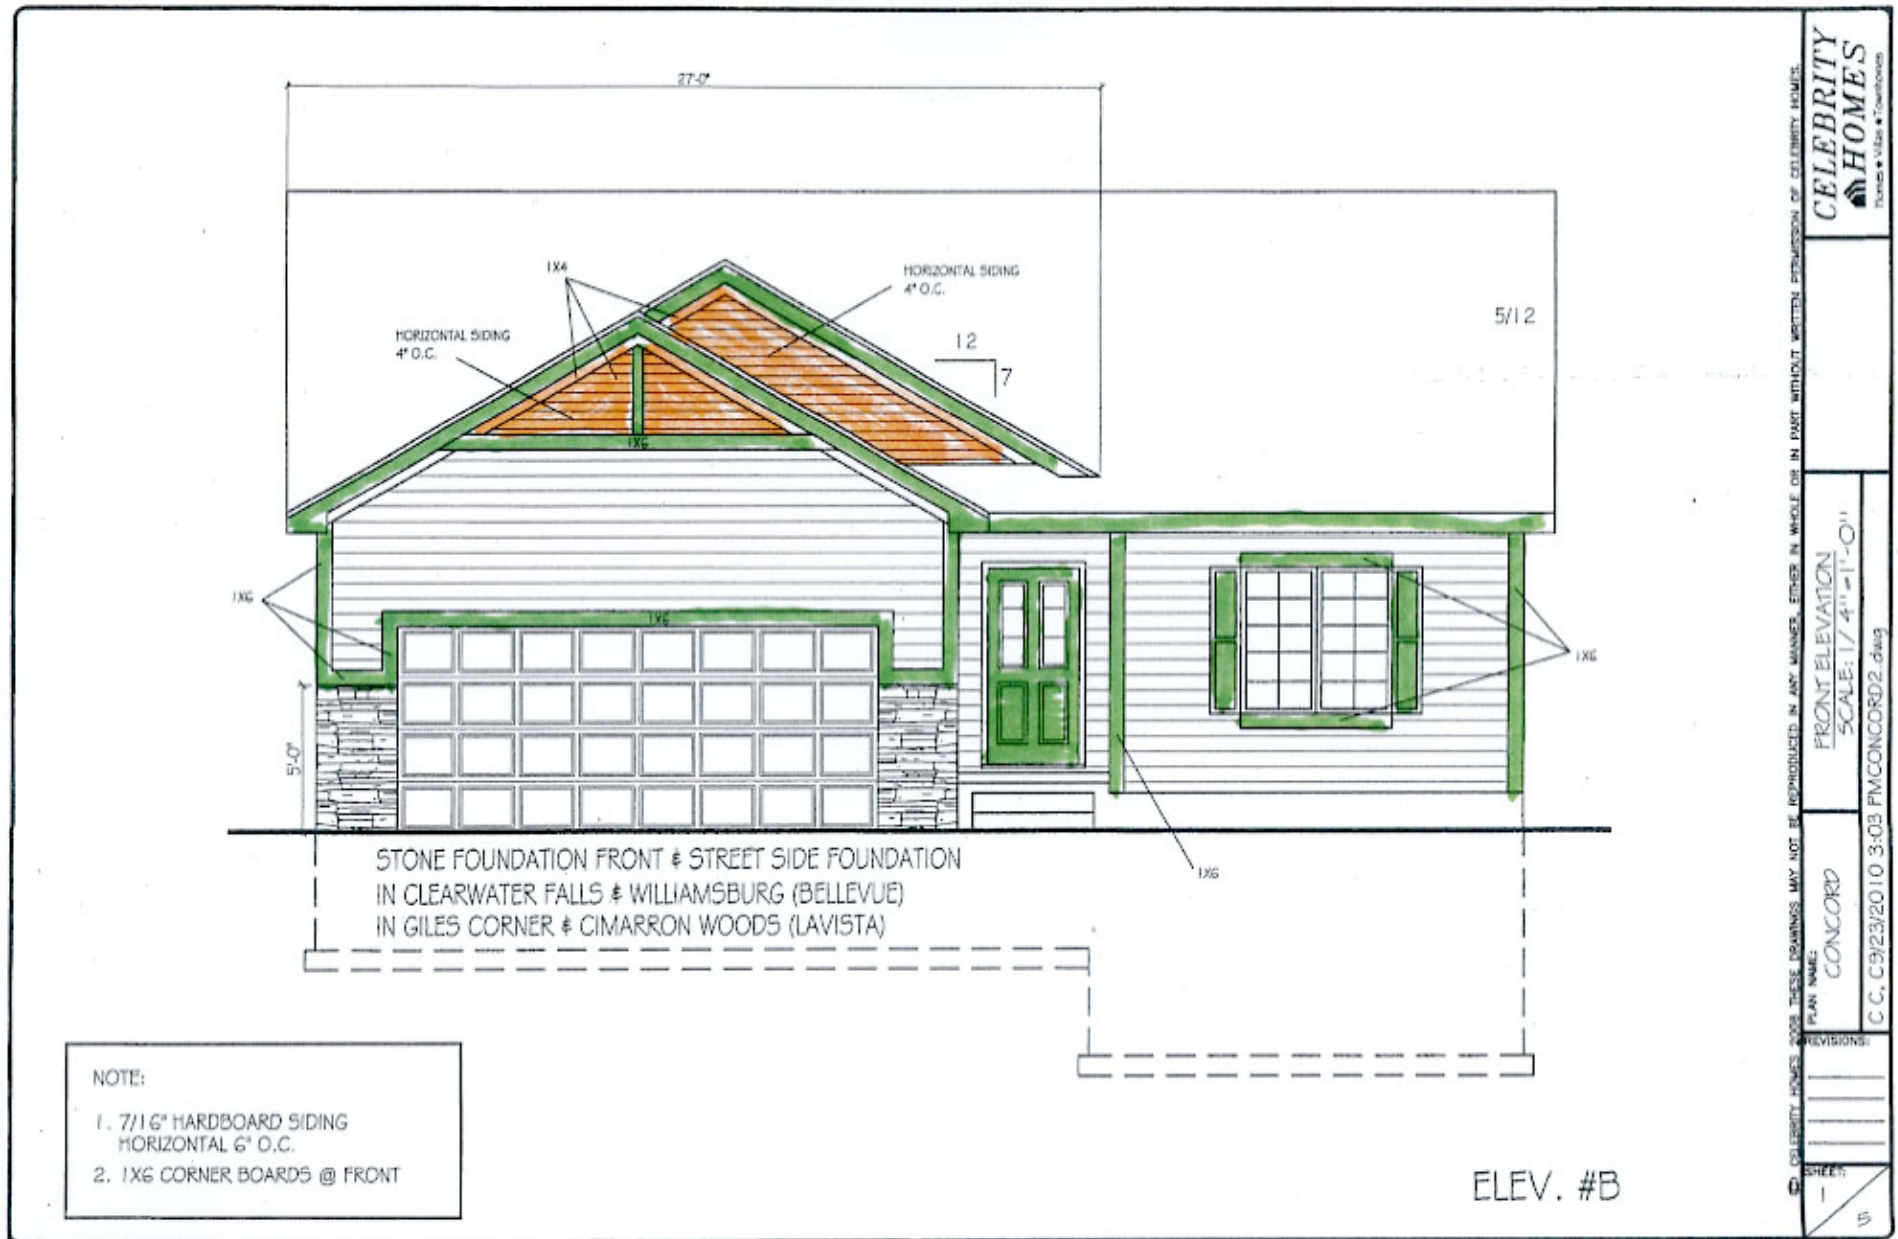

Advantage Elevation Paint Options

Concord

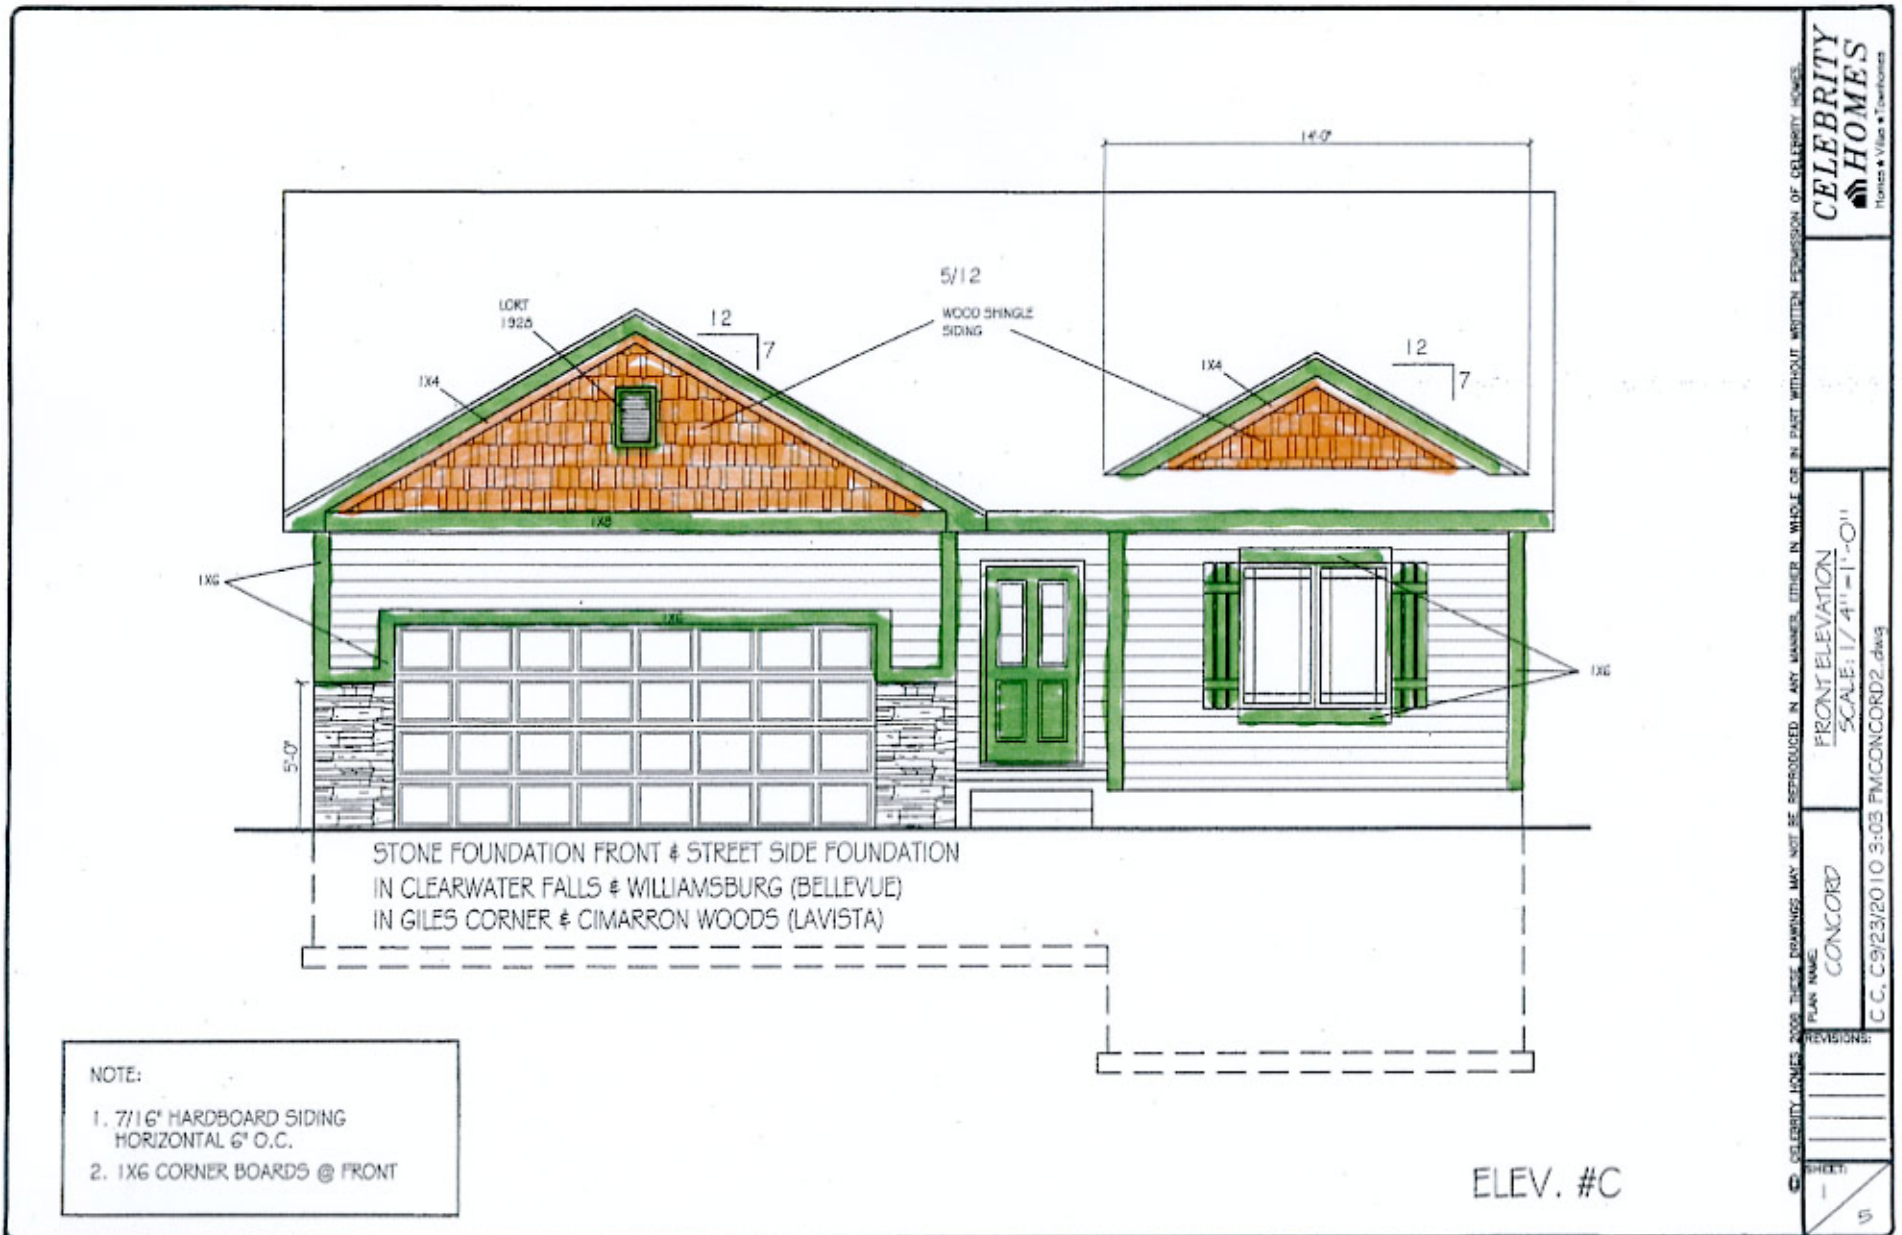

CELEBRITY HOMES
Homes & Villas • Townhomes

FRONT ELEVATION
SCALE: 1/4" = 1'-0"

PLAN NAME
CONCORD
REVISIONS:
C.C. 09/23/2010 3:03 PM CONCORD2.dwg

SHEET
1

ELEV. #C

NOTE:
1. 7/16" HORIZONTAL 6" O.C.
2. 1X6 CORNER BOARDS @ FRONT


Advantage Elevation Paint Options


Concord



Advantage Elevation Paint Options

Concord

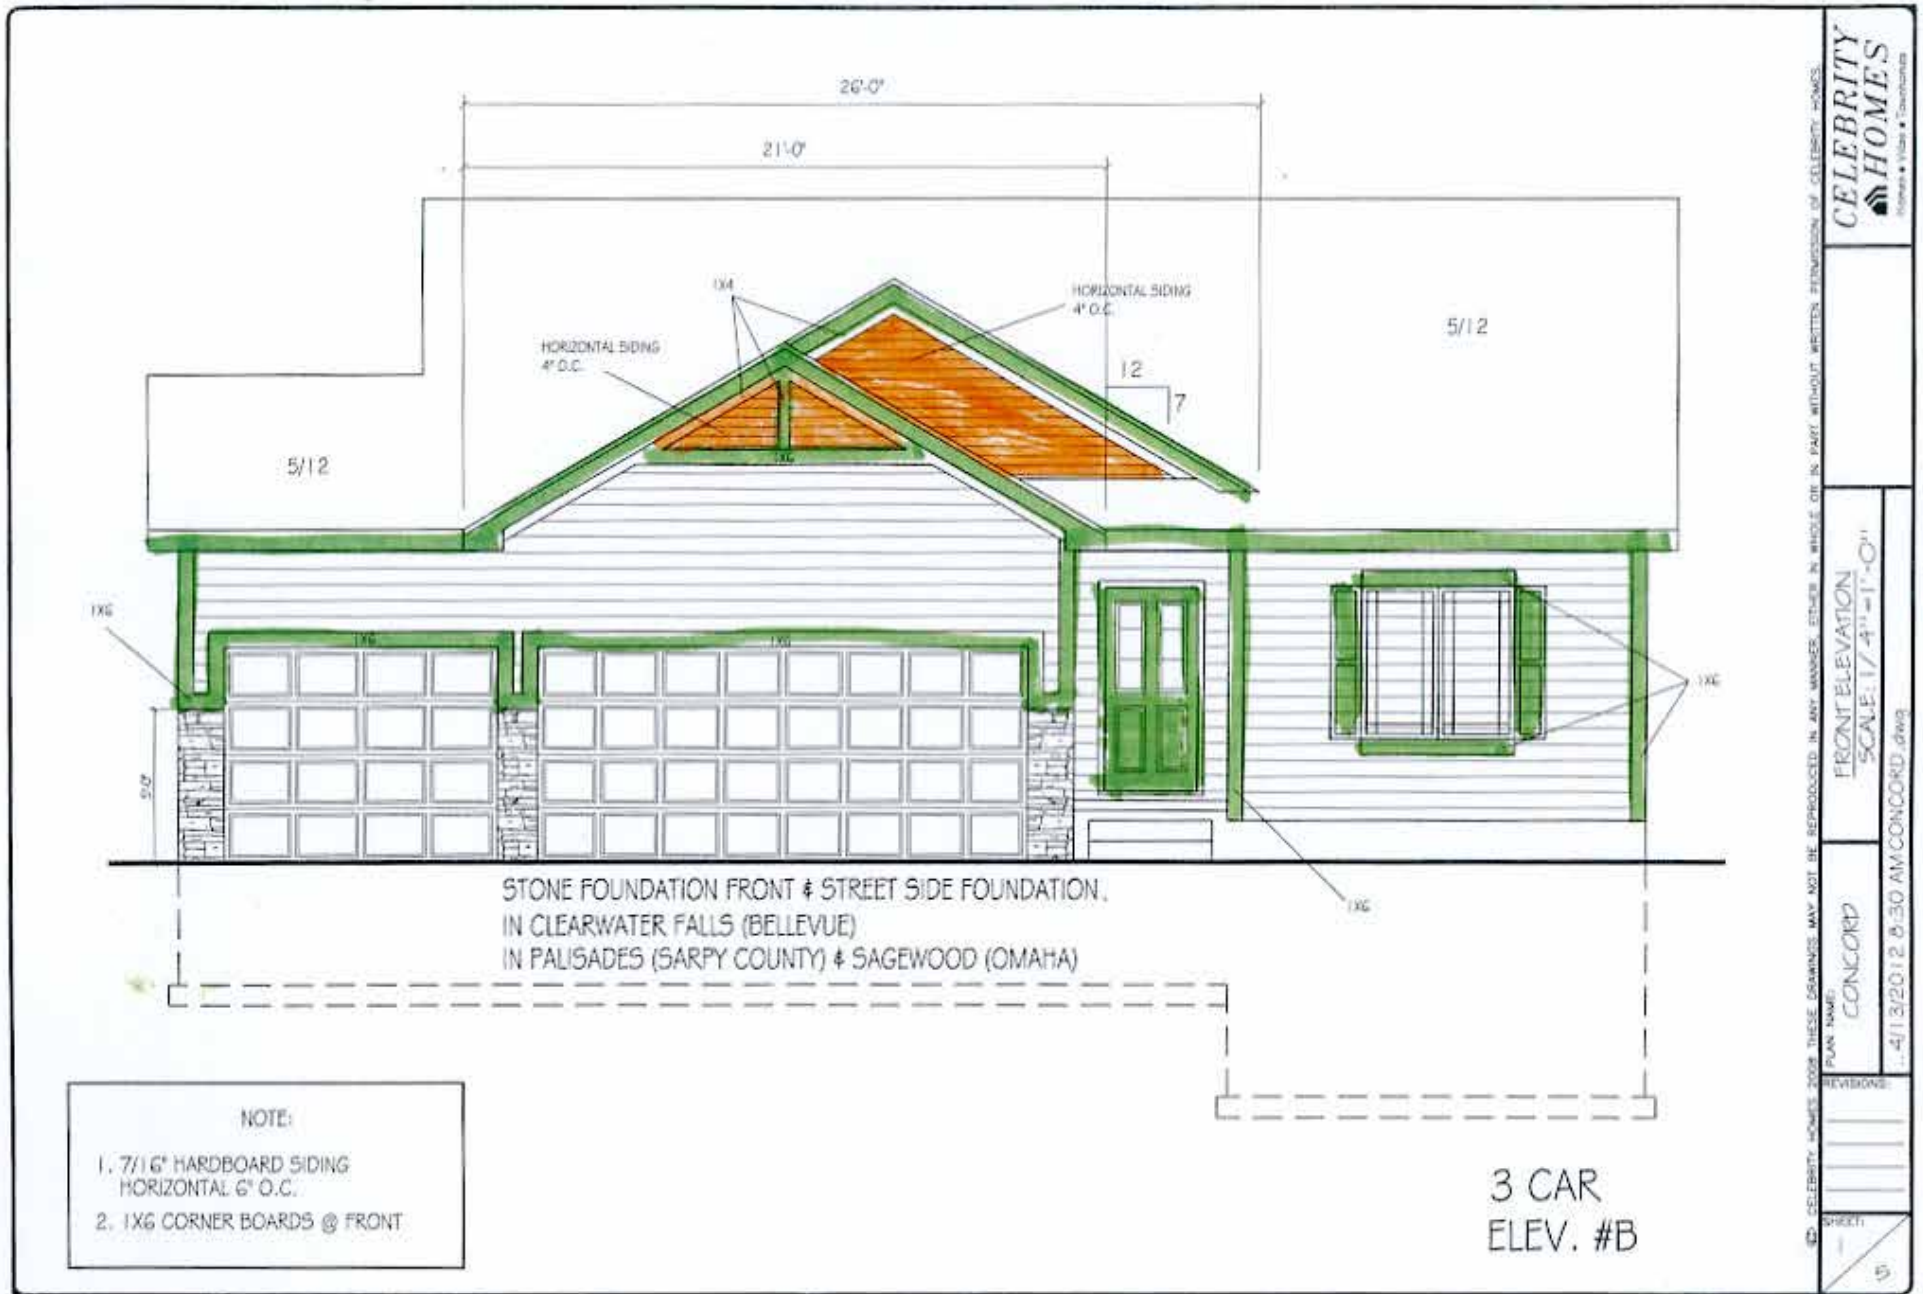

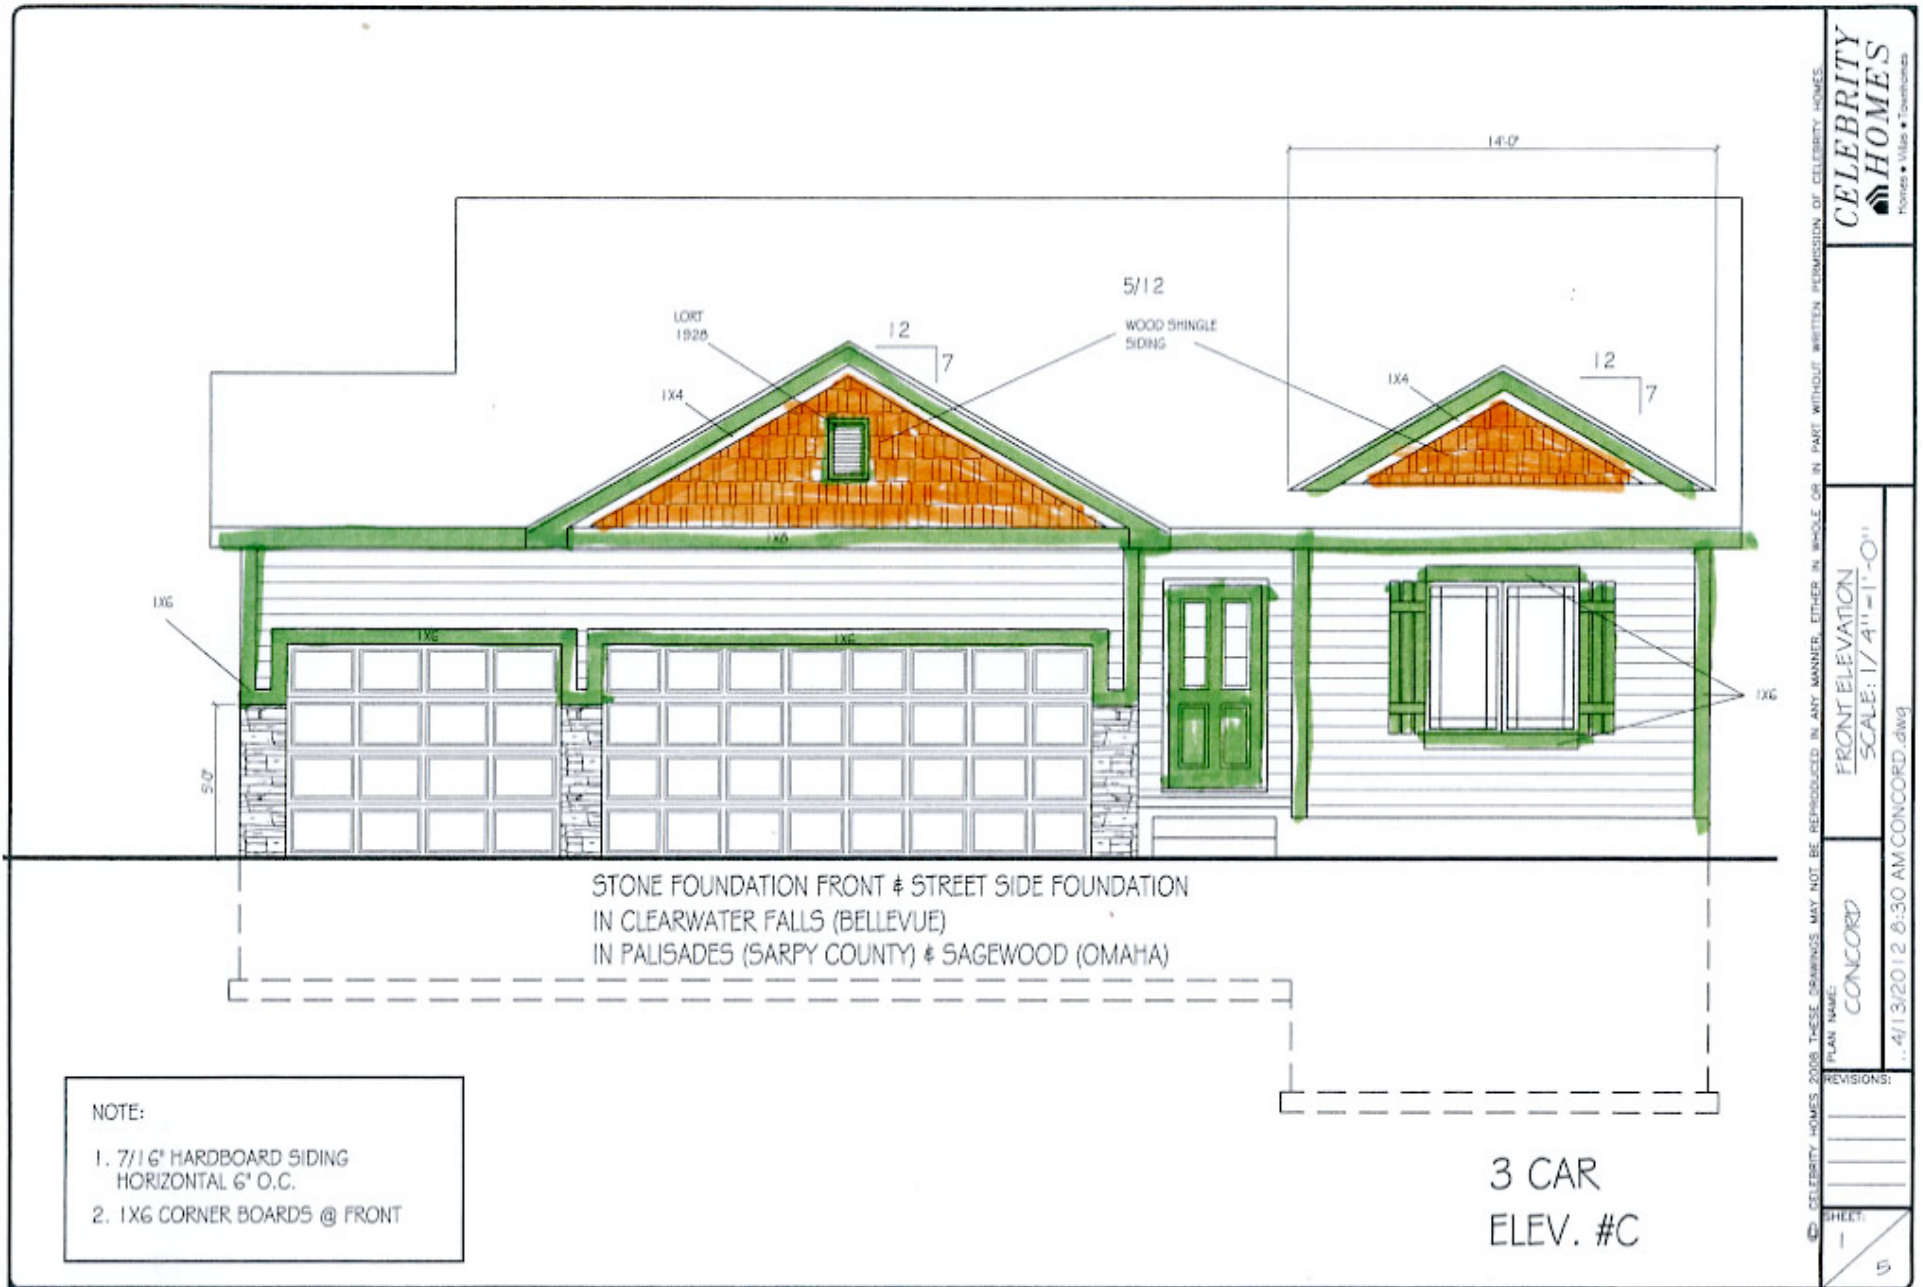

CELEBRITY HOMES
 HOMES • VILLES • COMMUNITIES


FRONT ELEVATION
 SCALE: 1/4" = 1'-0"

CONCORD
 4/13/2012 8:30 AM CONCORD.dwg

REVISIONS:
 SHEET:
 1
 5

Advantage Elevation Paint Options

Preston

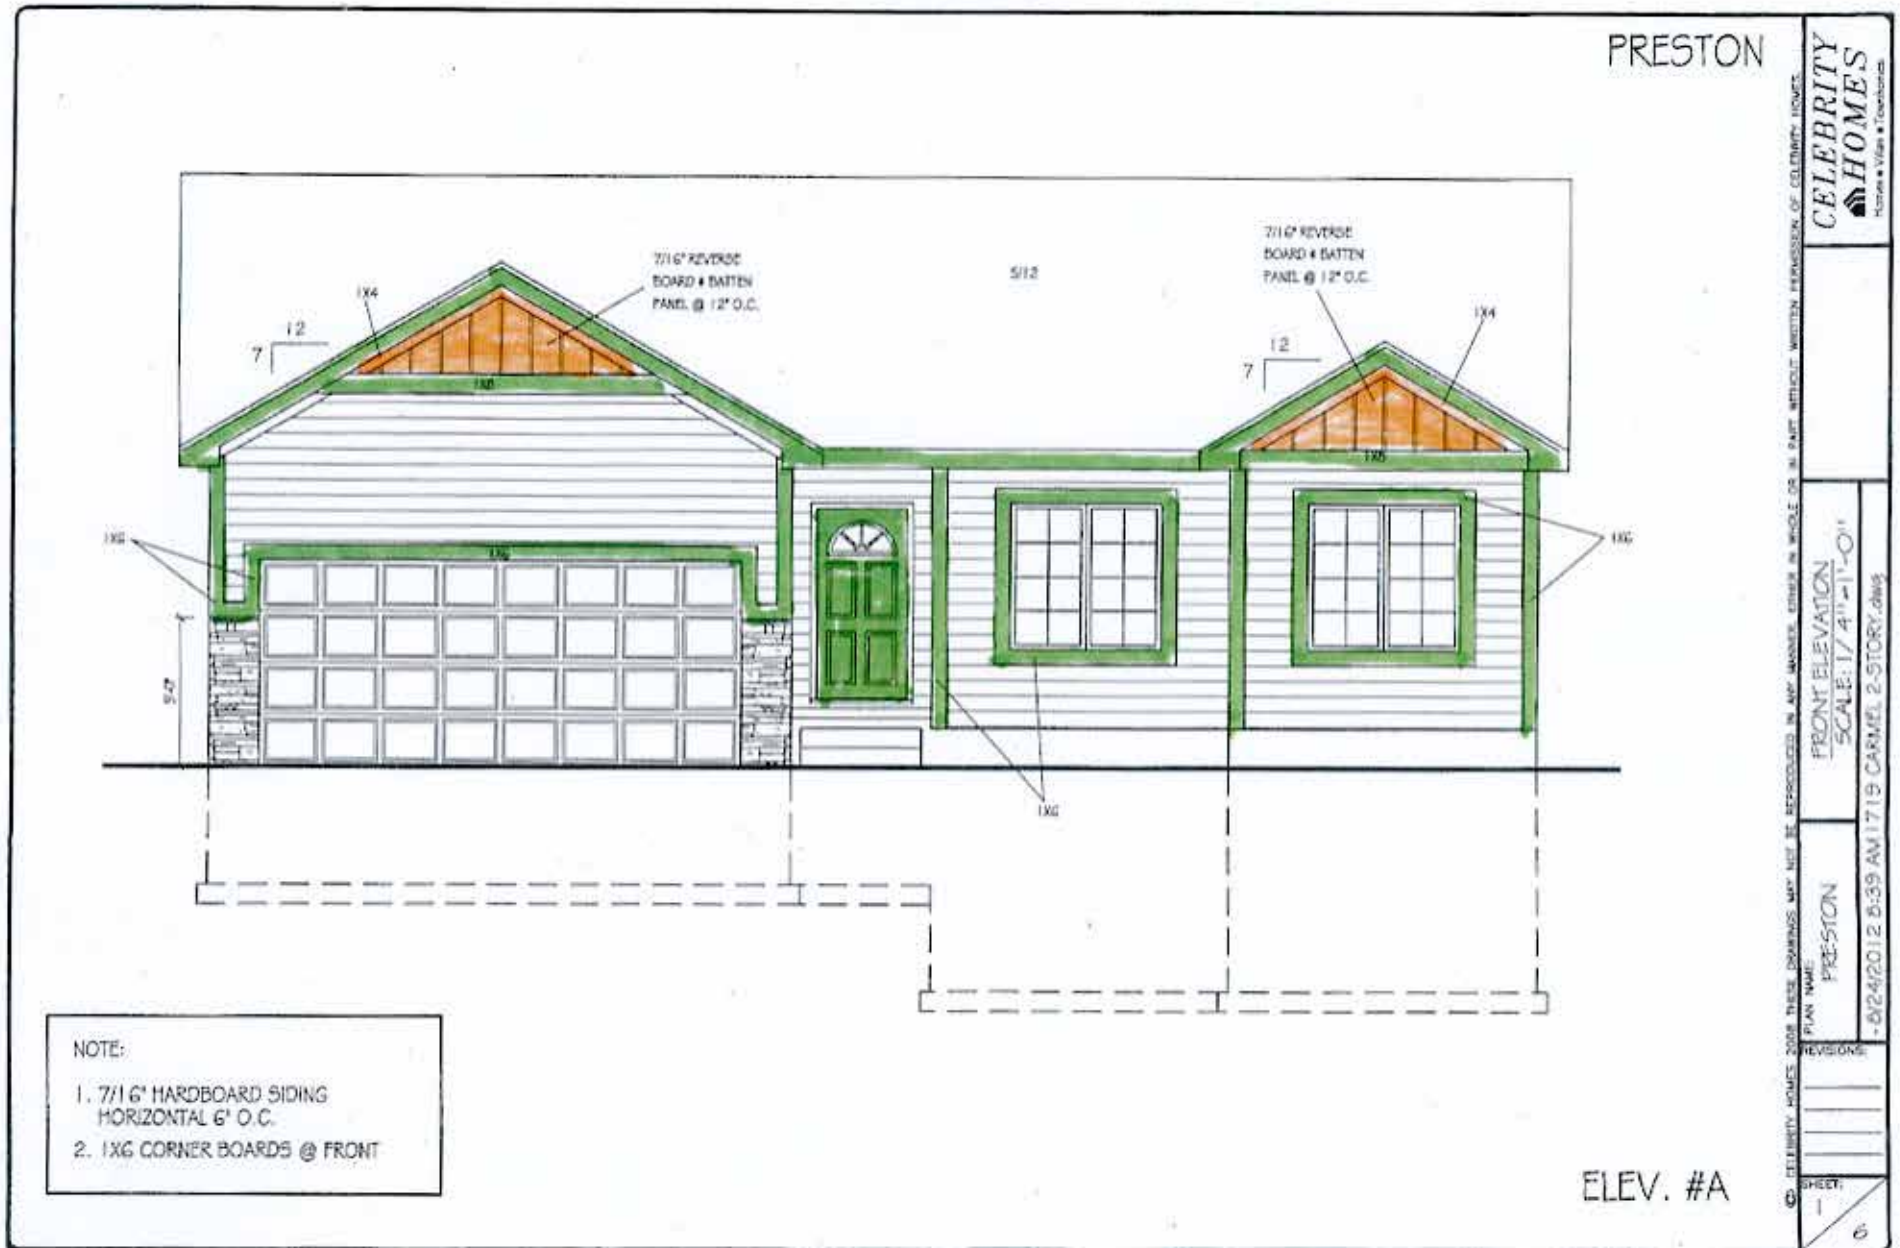

Advantage Elevation Paint Options

Preston



PRESTON

CELEBRITY HOMES
Homes • Villas • Townhomes

© CELEBRITY HOMES 2008. THESE DRAWINGS MAY NOT BE REPRODUCED IN ANY MANNER, EITHER IN WHOLE OR IN PART, WITHOUT WRITTEN PERMISSION OF CELEBRITY HOMES.

FRONT ELEVATION
SCALE: 1/4" = 1'-0"

PLAN NAME
PRESTON
-0/24/2012 8:39 AM 1719 CARMEL 2-STORY.dwg


REVISIONS:

SHEET:

1
6

NOTE:
1. 7/16" HARDBOARD SIDING
HORIZONTAL 6" O.C.
2. 1X6 CORNER BOARDS @ FRONT

ELEV. #B

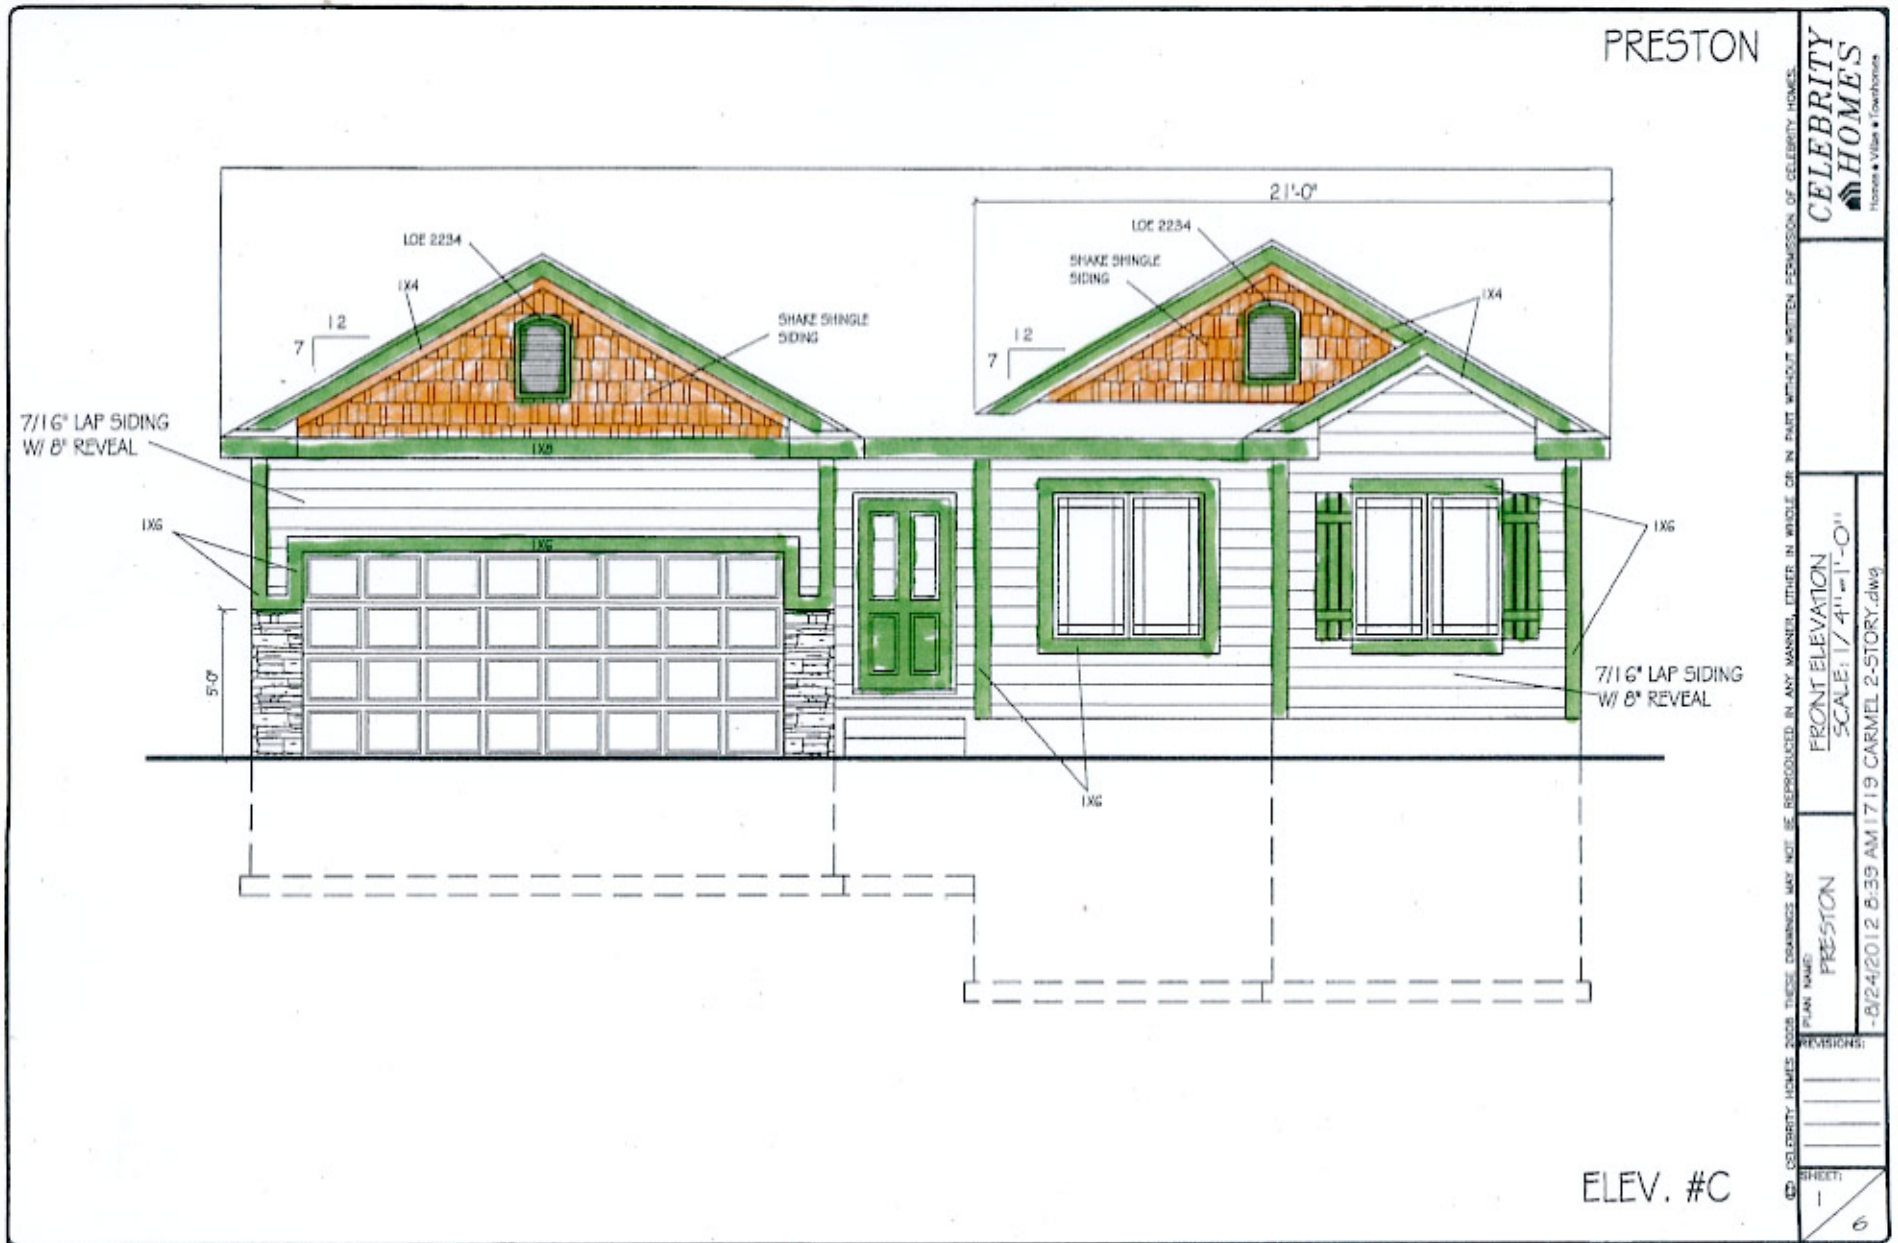

PRESTON

CELEBRITY HOMES
Homes • Villas • Townhomes

FRONT ELEVATION
SCALE: 1/4"=1'-0"

PLAN NAME:
PRESTON
-8/24/2012 8:39 AM 1719 CARMEL 2-STORY.dwg


REVISIONS:
SHEET:
1
6

ELEV. #C

© CELEBRITY HOMES 2008. THESE DRAWINGS MAY NOT BE REPRODUCED IN ANY MANNER, EITHER IN WHOLE OR IN PART WITHOUT WRITTEN PERMISSION OF CELEBRITY HOMES.

Advantage Elevation Paint Options

Preston

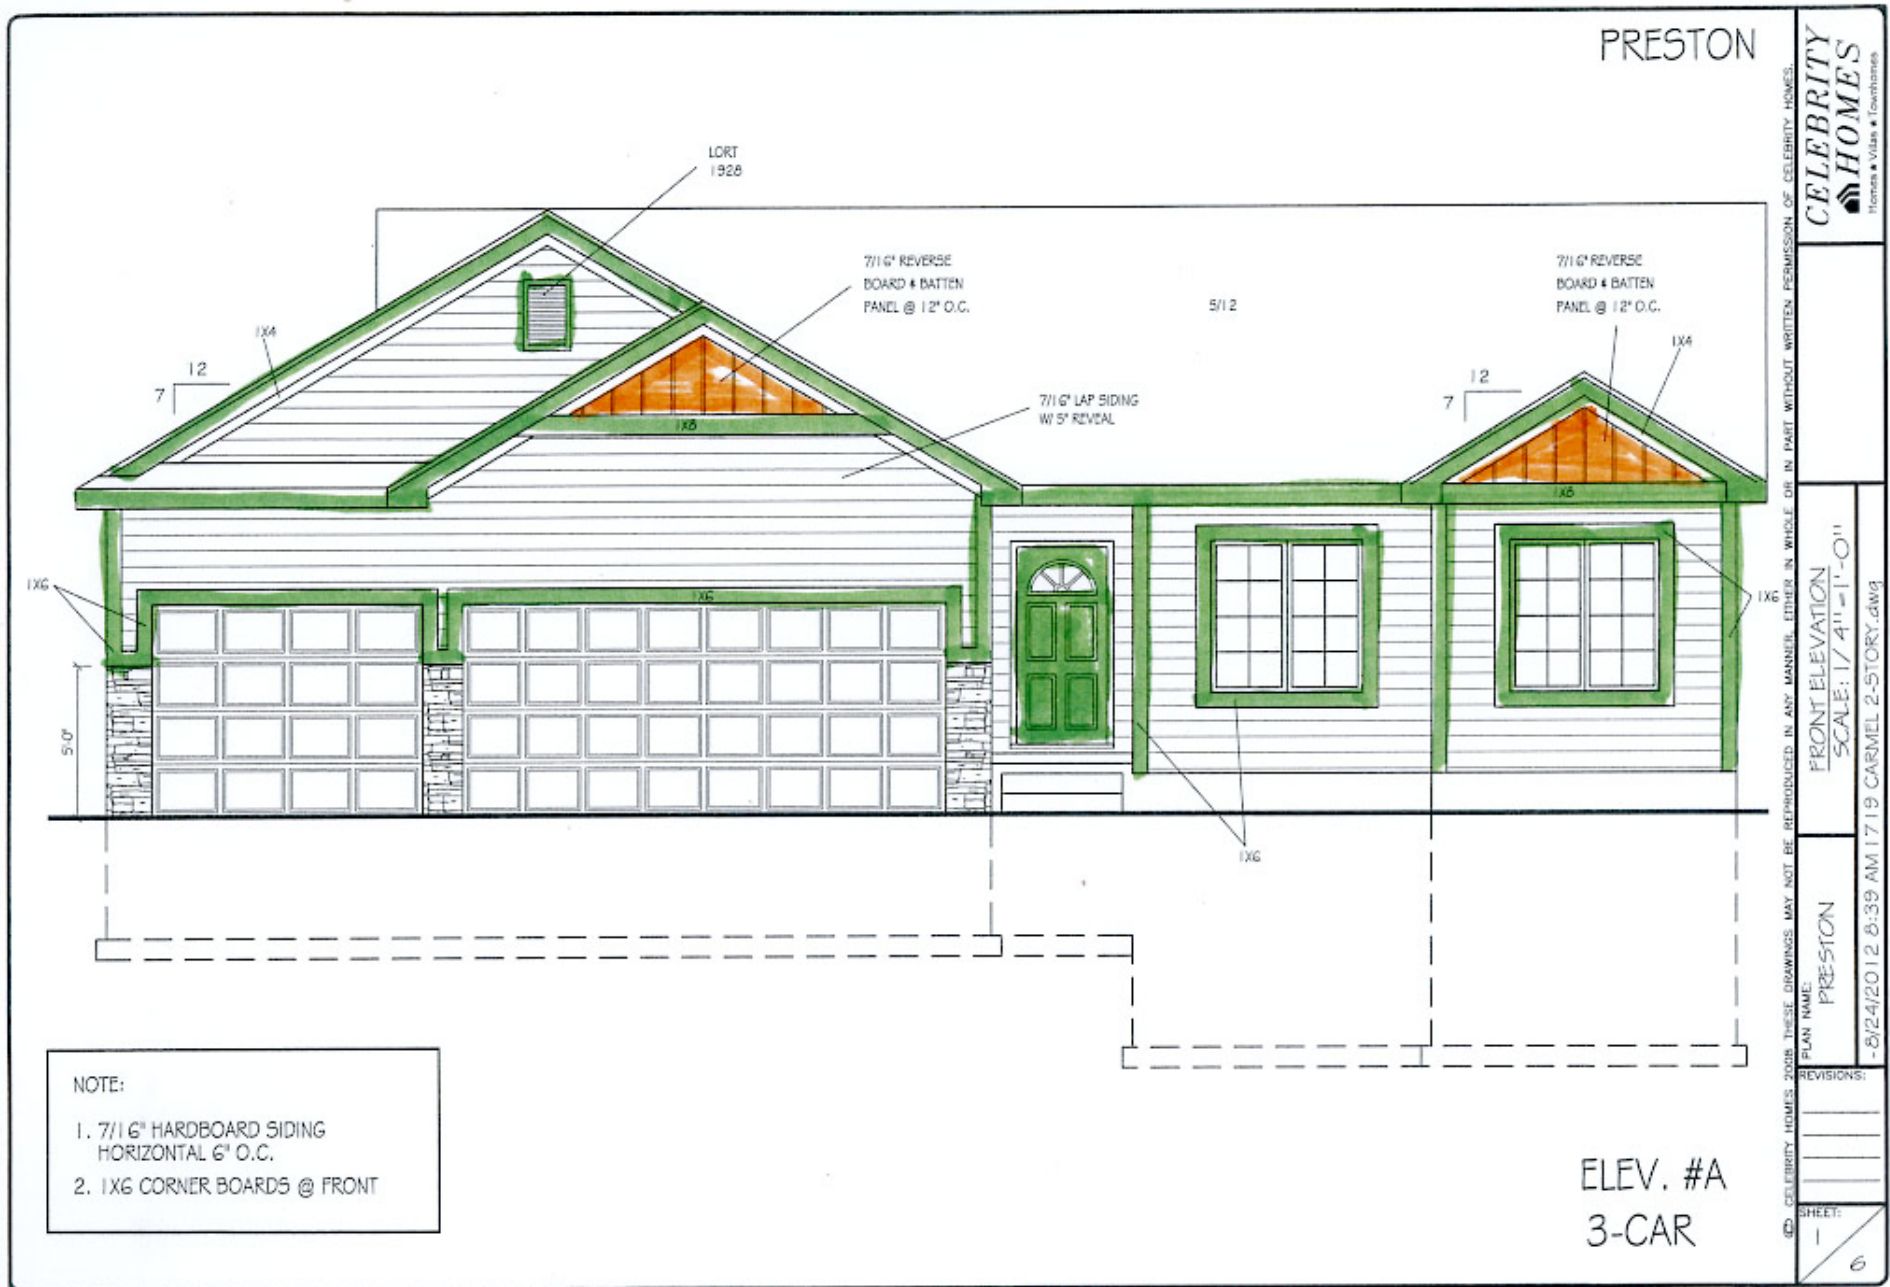



PRESTON

CELEBRITY HOMES
Florida • Utah • Tennessee

FRONT ELEVATION
SCALE: 1/4" = 1'-0"

PLAN NAME: PRESTON

REVISIONS

SHEET: 1/6


ELEV. #B
3-CAR


© CELEBRITY HOMES 2008. THESE DRAWINGS MAY NOT BE REPRODUCED IN ANY MANNER, EITHER IN WHOLE OR IN PART, WITHOUT WRITTEN PERMISSION OF CELEBRITY HOMES.

-8/24/2012 8:39 AM 1719_CARNIEL 2-STORY.dwg

Advantage Elevation Paint Options

Seville

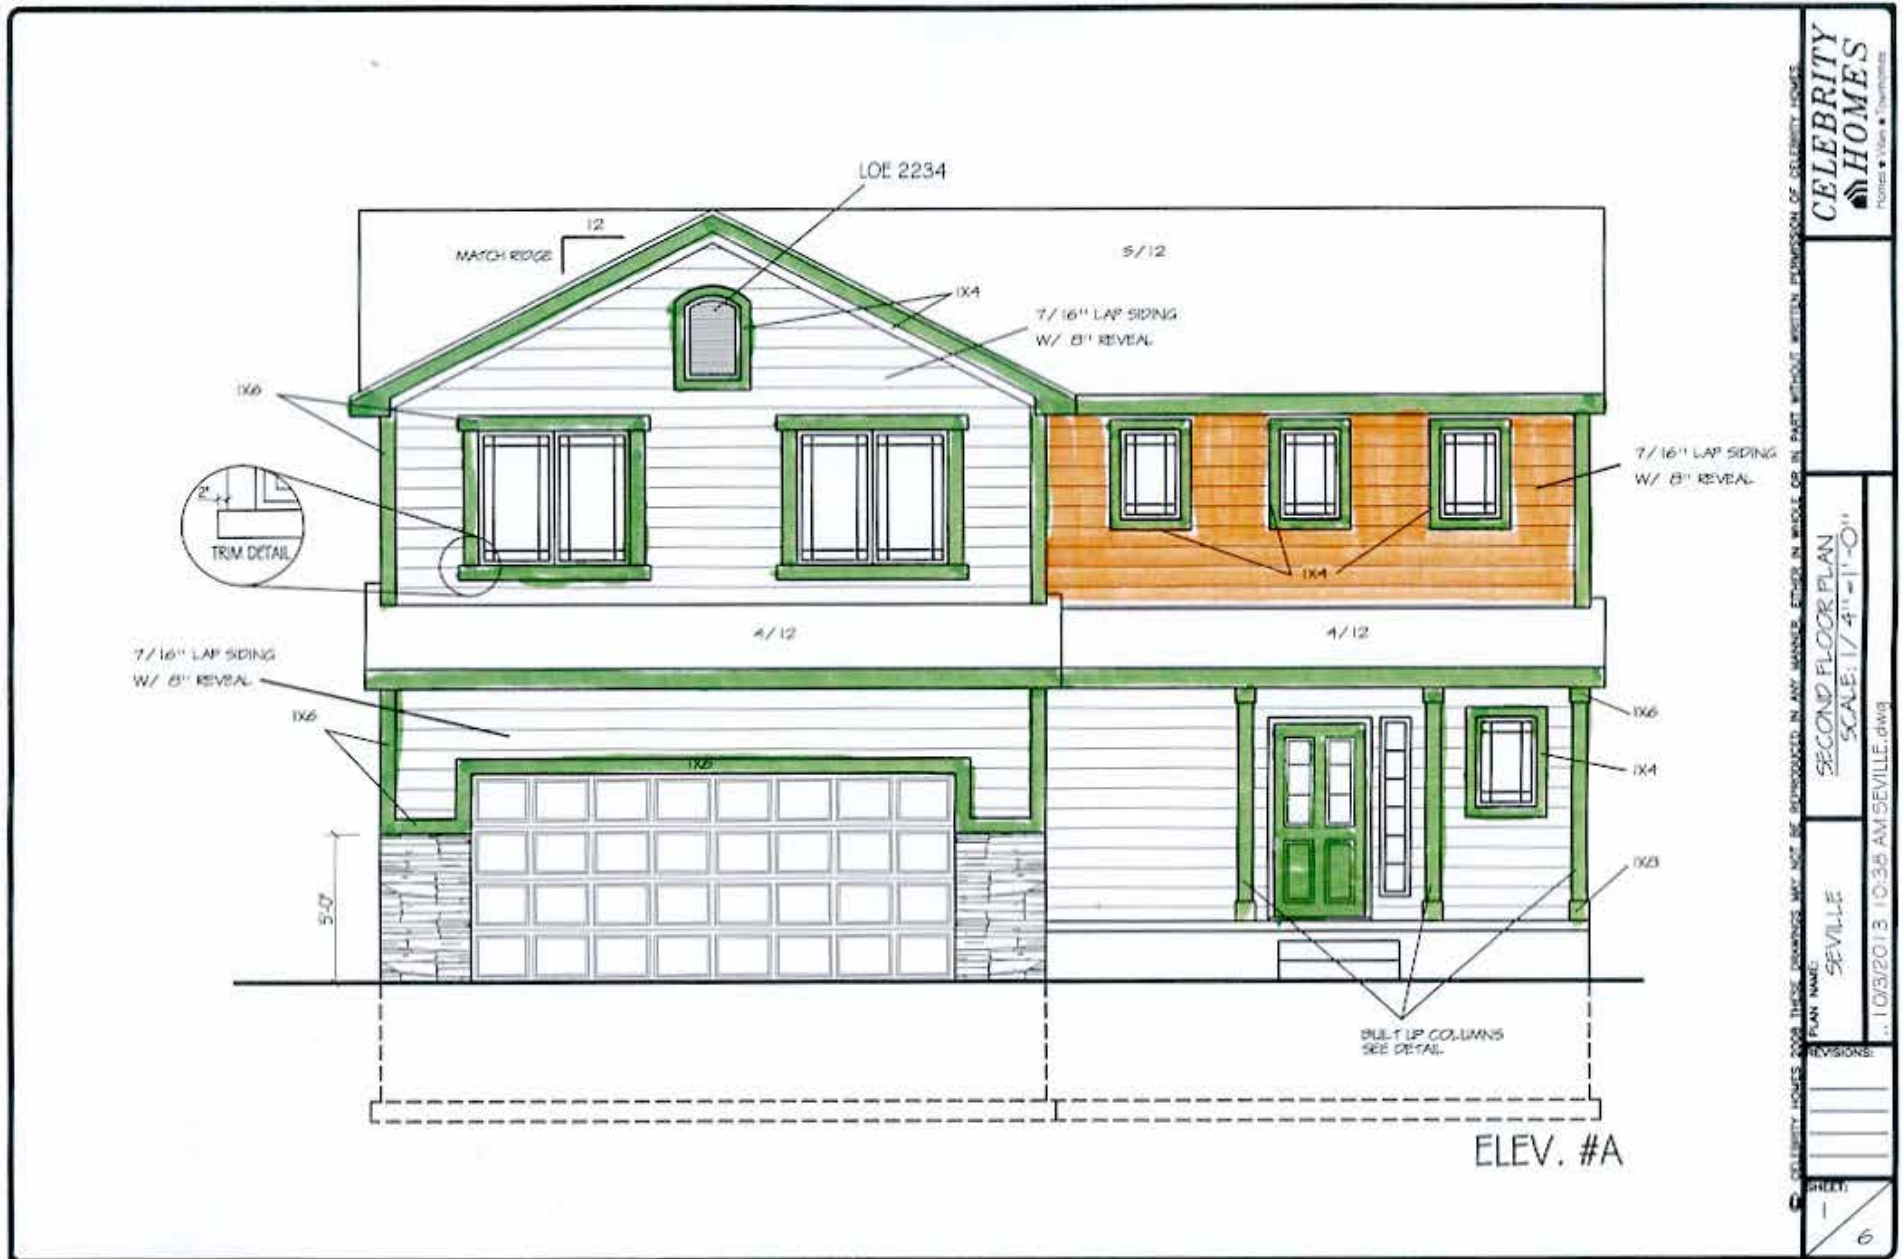


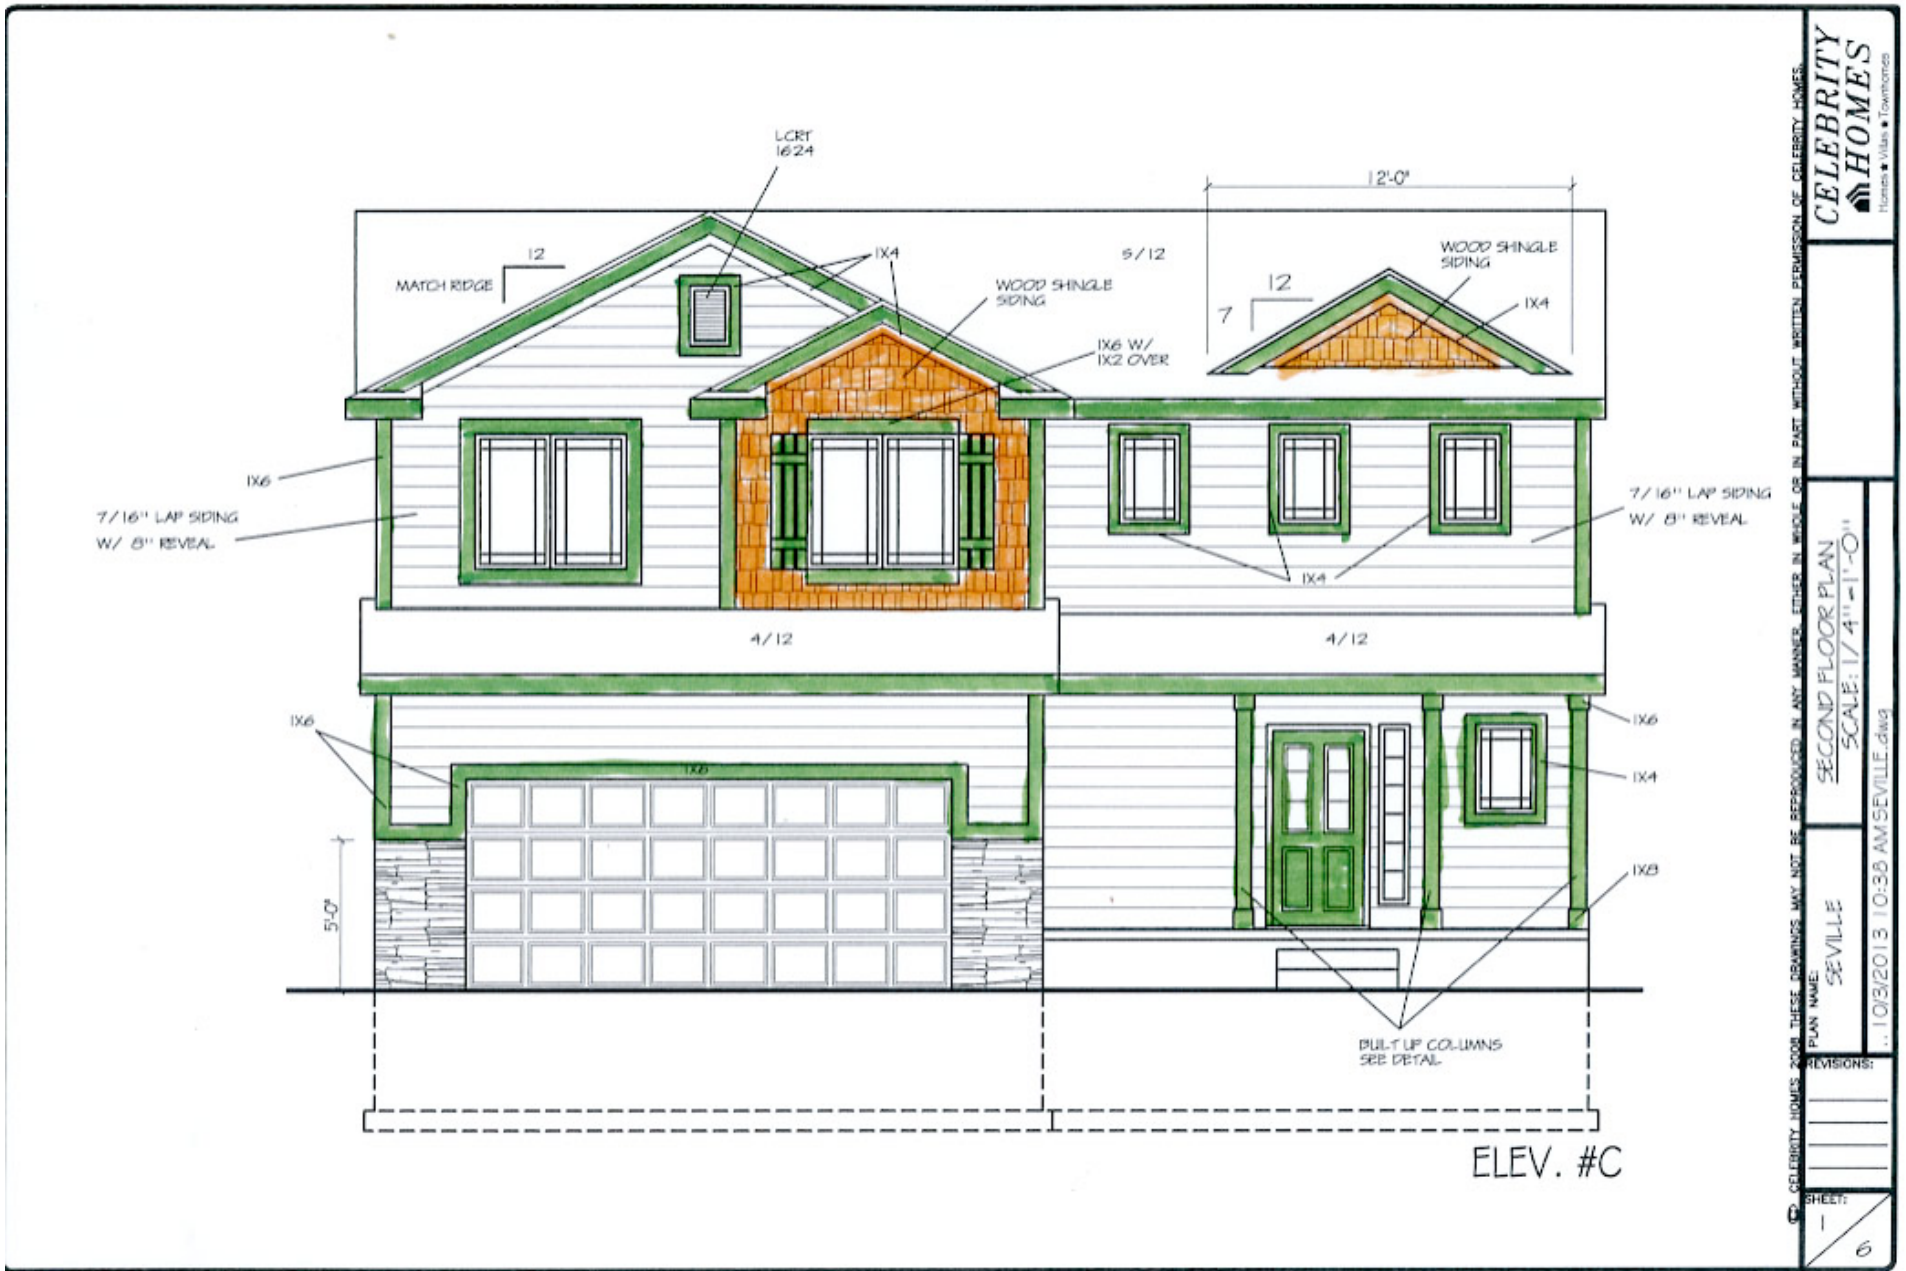

Advantage Elevation Paint Options


Seville



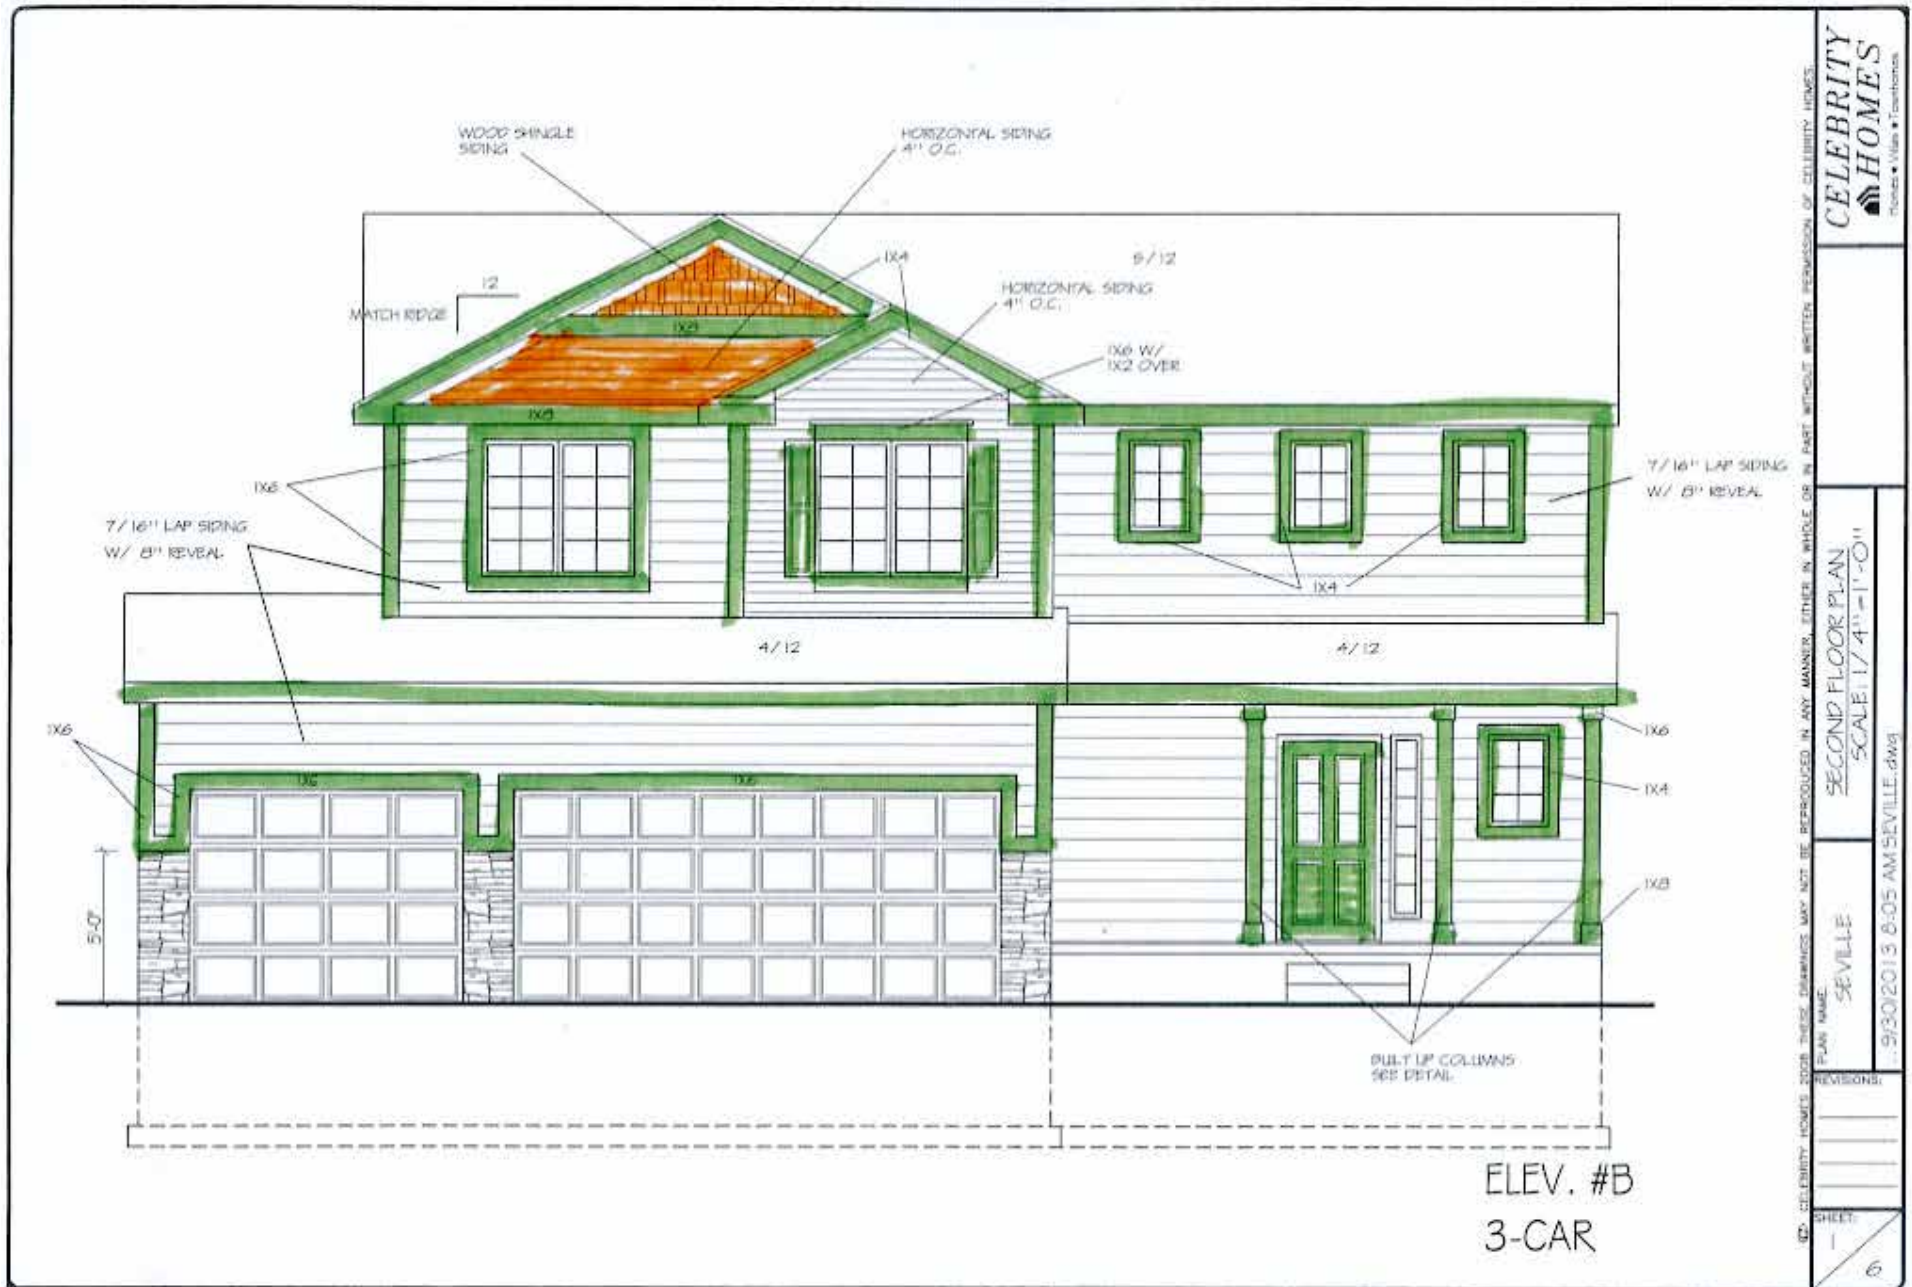

Advantage Elevation Paint Options

Seville

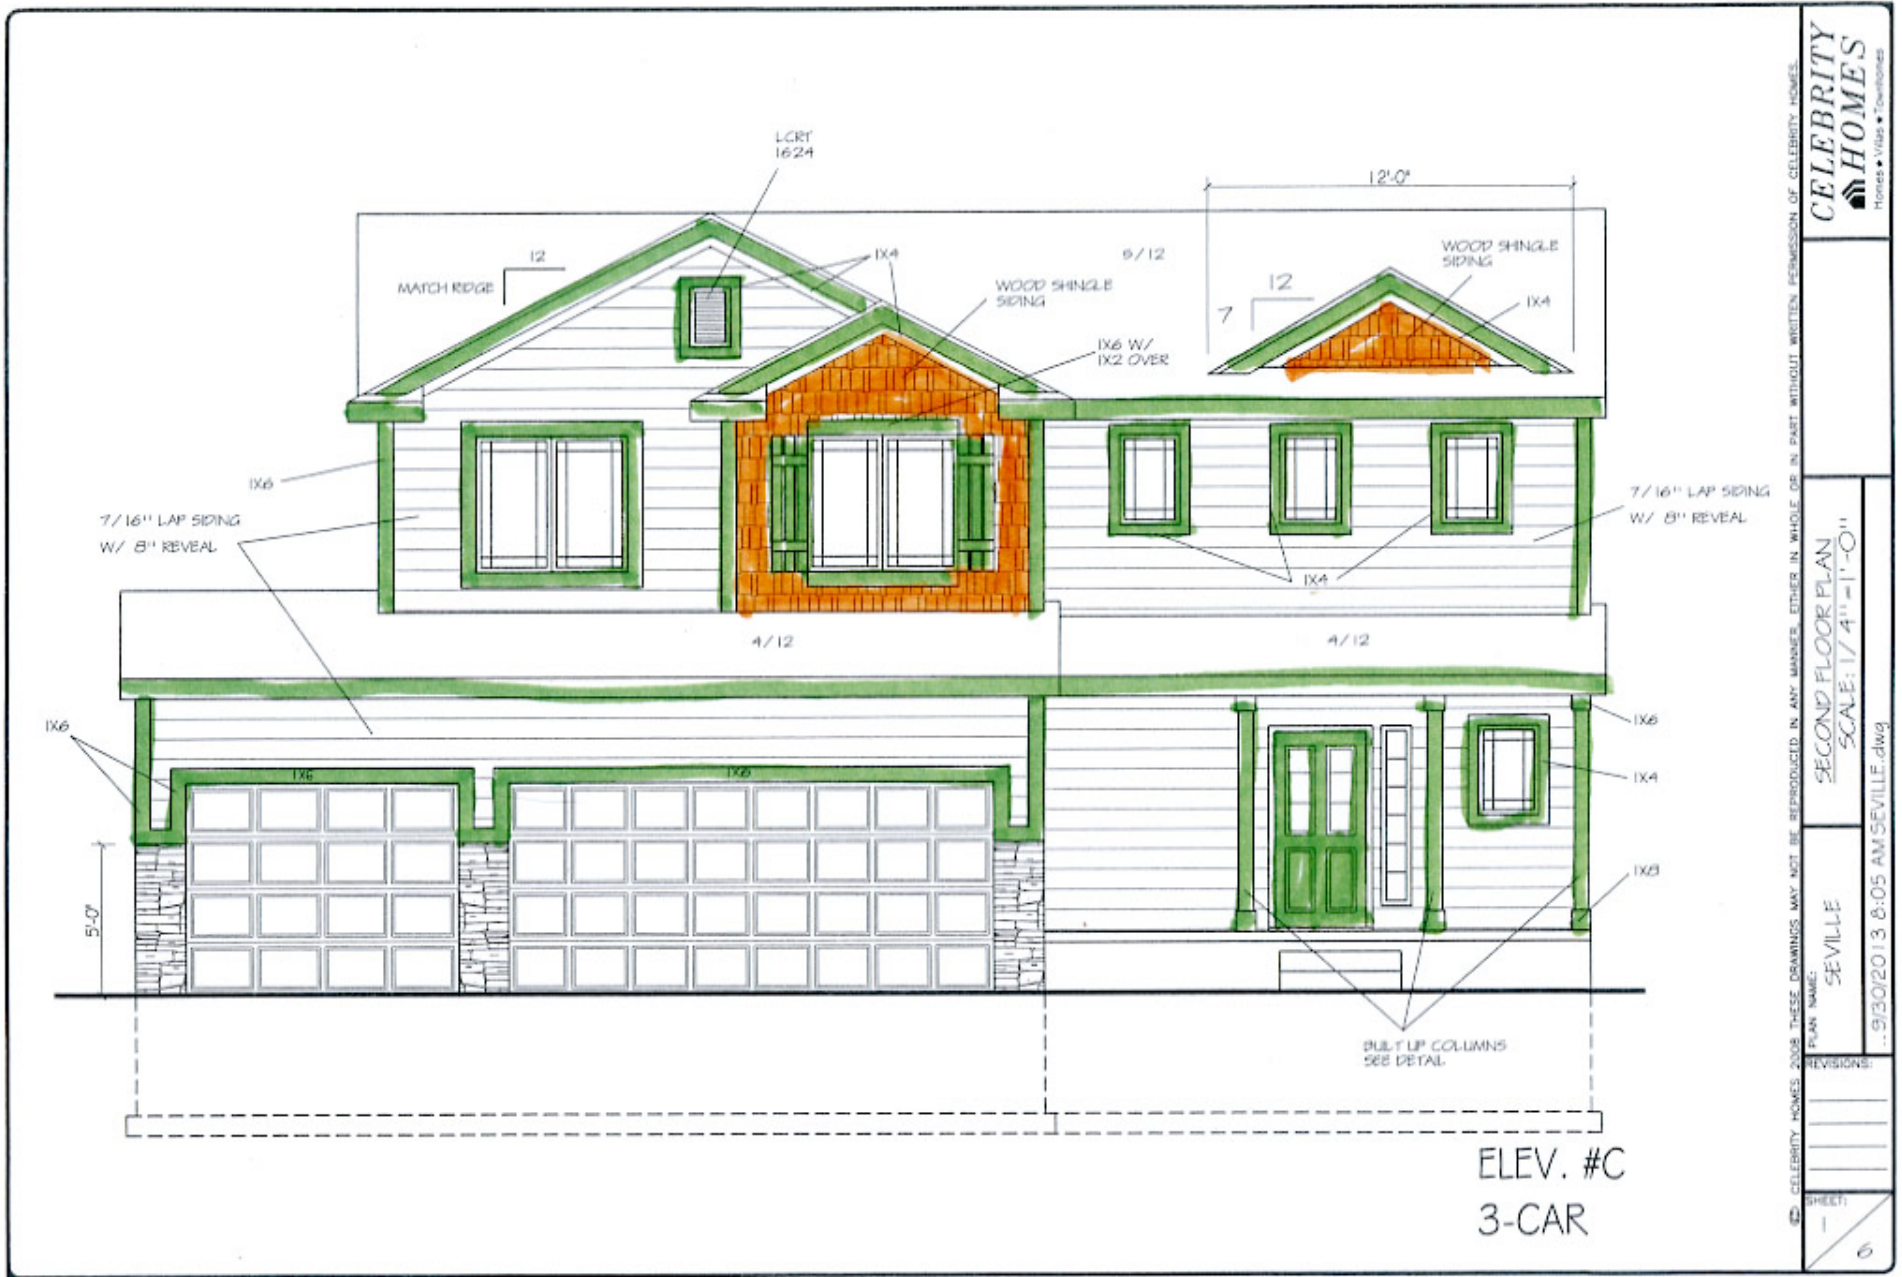



CELEBRITY HOMES
Homes • Villas • Townhomes

SECOND FLOOR PLAN
SCALE: 1/4" = 1'-0"

PLAN NAME:
SEVILLE
..9/30/2013 8:05 AM SEVILLE.dwg

REVISIONS:	
SHEET:	6

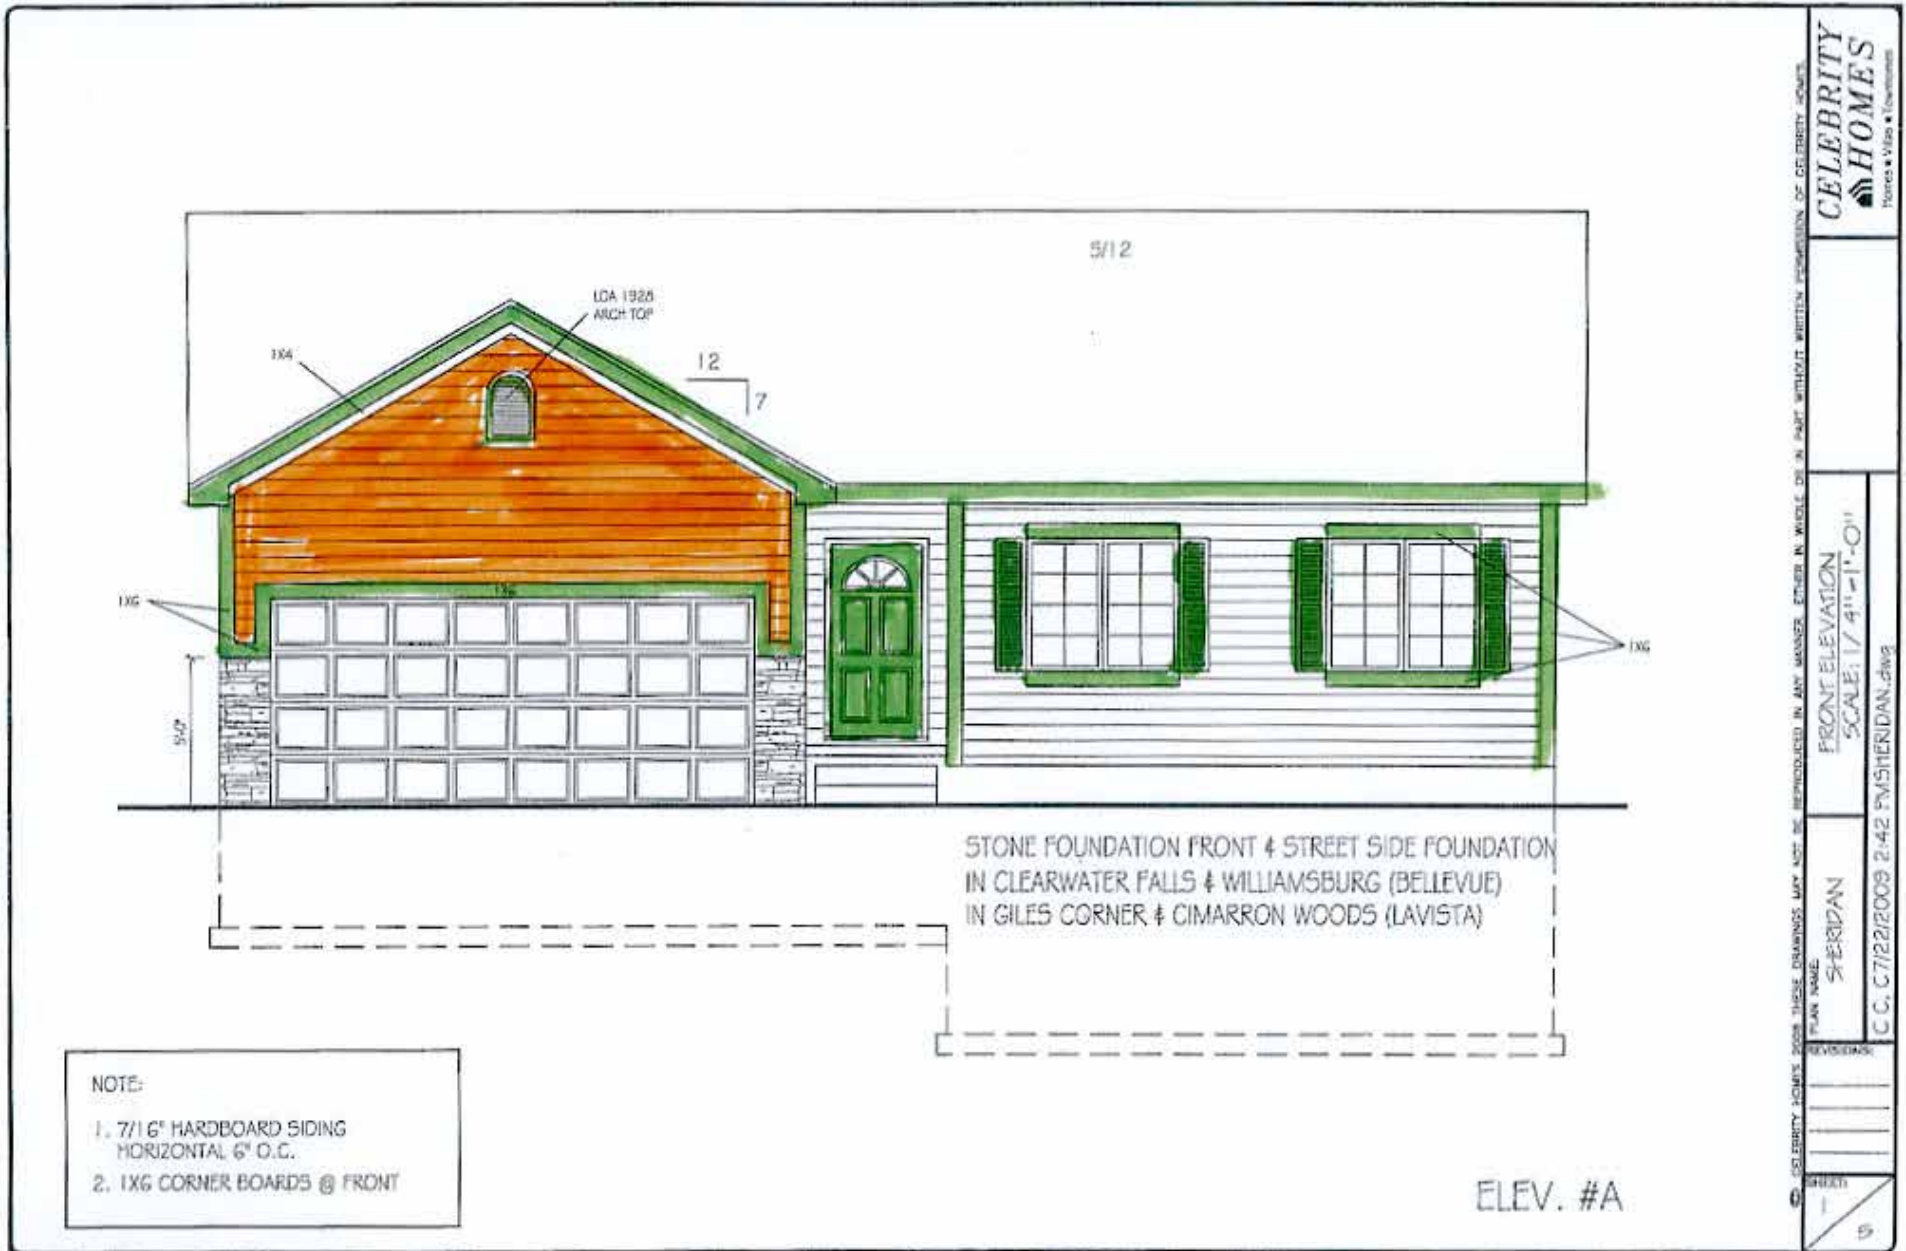

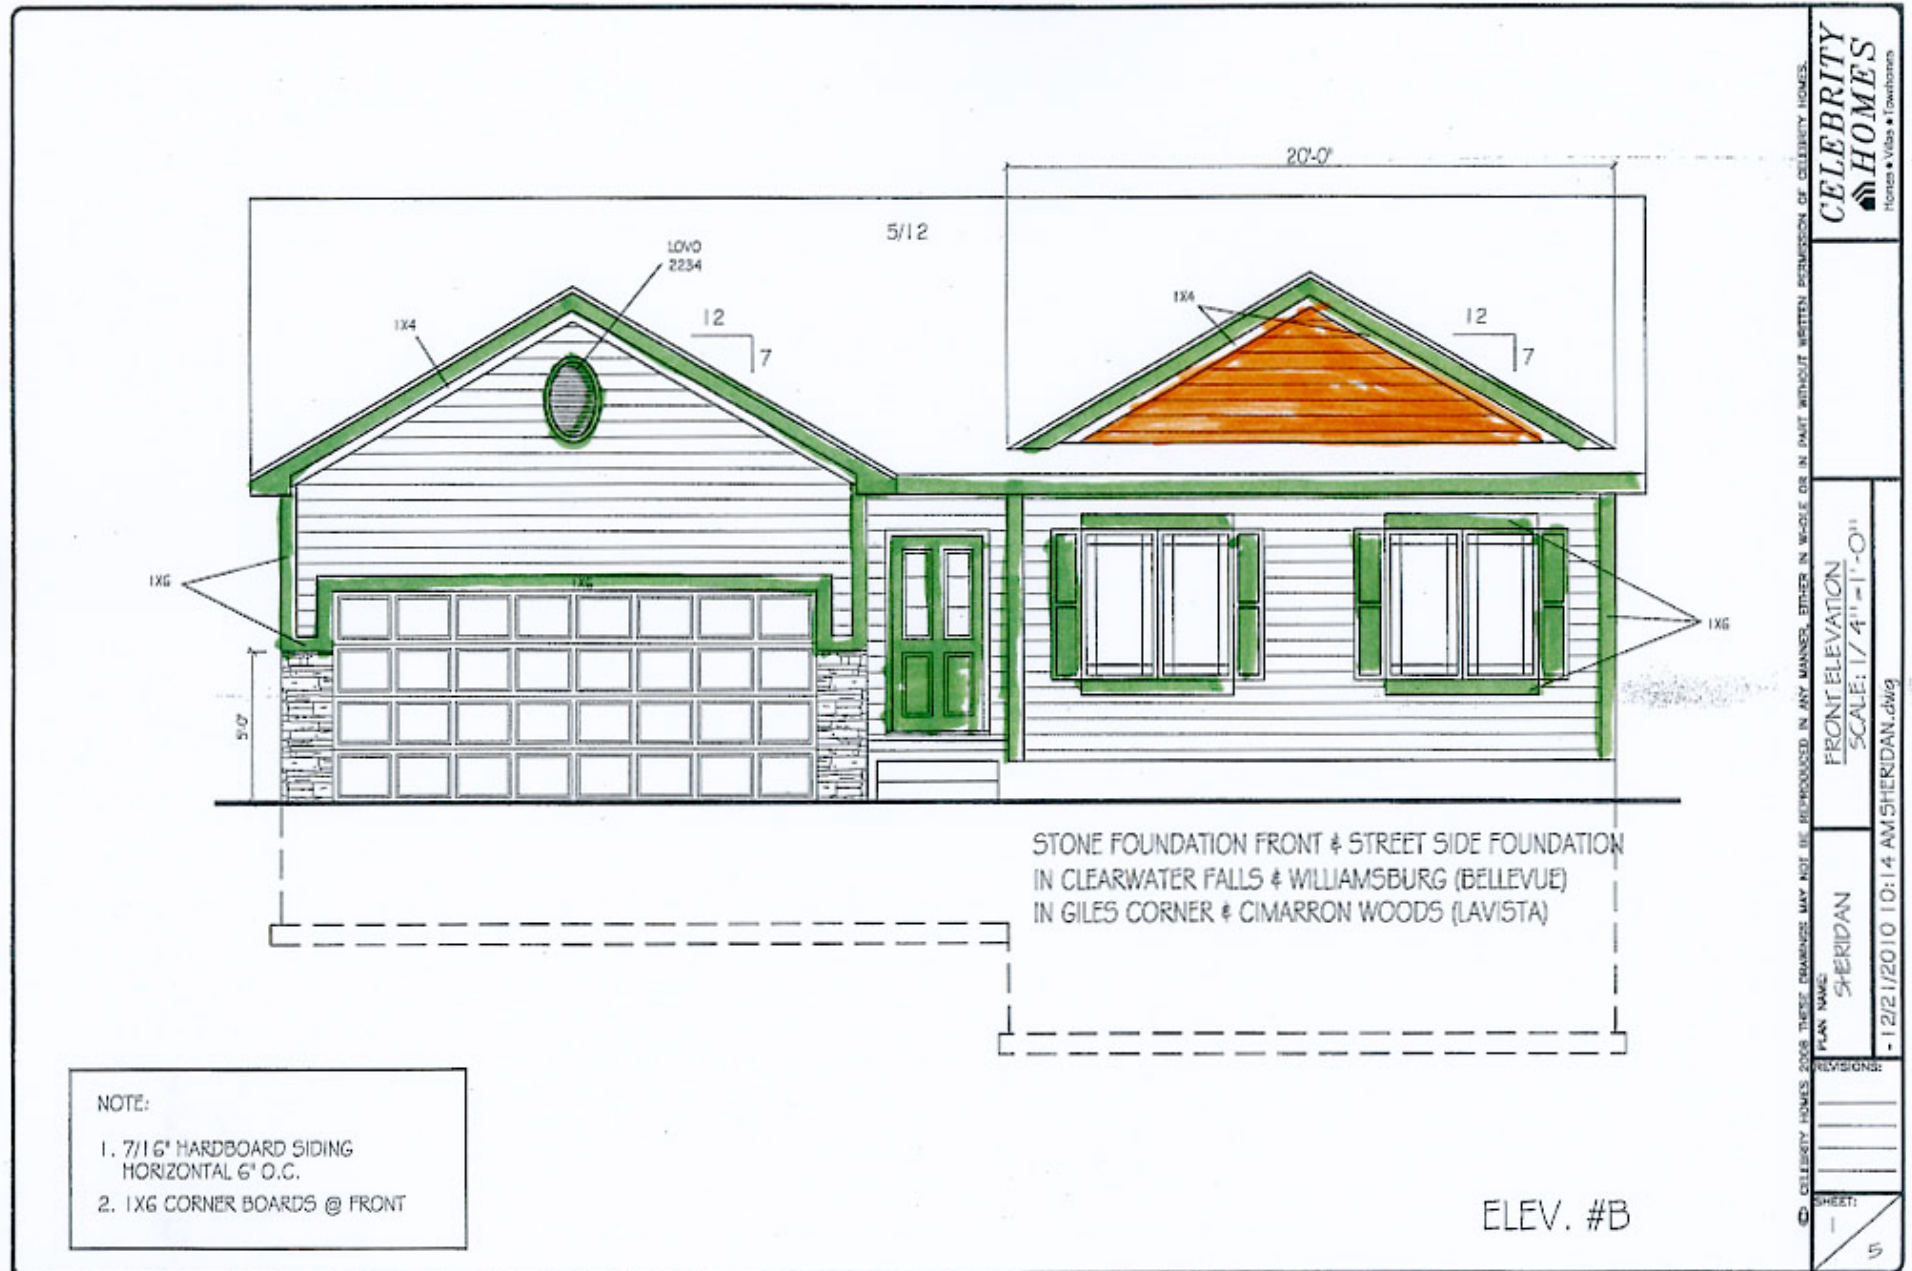

CELEBRITY HOMES
 Homes • Villas • Townhomes

FRONT ELEVATION
 SCALE: 1/4" = 1'-0"


PLAN NAME: SHERIDAN
 - 12/21/2010 10:14 AM SHERIDAN.dwg

REVISIONS:
 SHEET:
 1
 5

© CELEBRITY HOMES 2008 THESE DRAWINGS MAY NOT BE REPRODUCED IN ANY MANNER, EITHER IN WHOLE OR IN PART WITHOUT WRITTEN PERMISSION OF CELEBRITY HOMES.

Advantage Elevation Paint Options

Sheridan

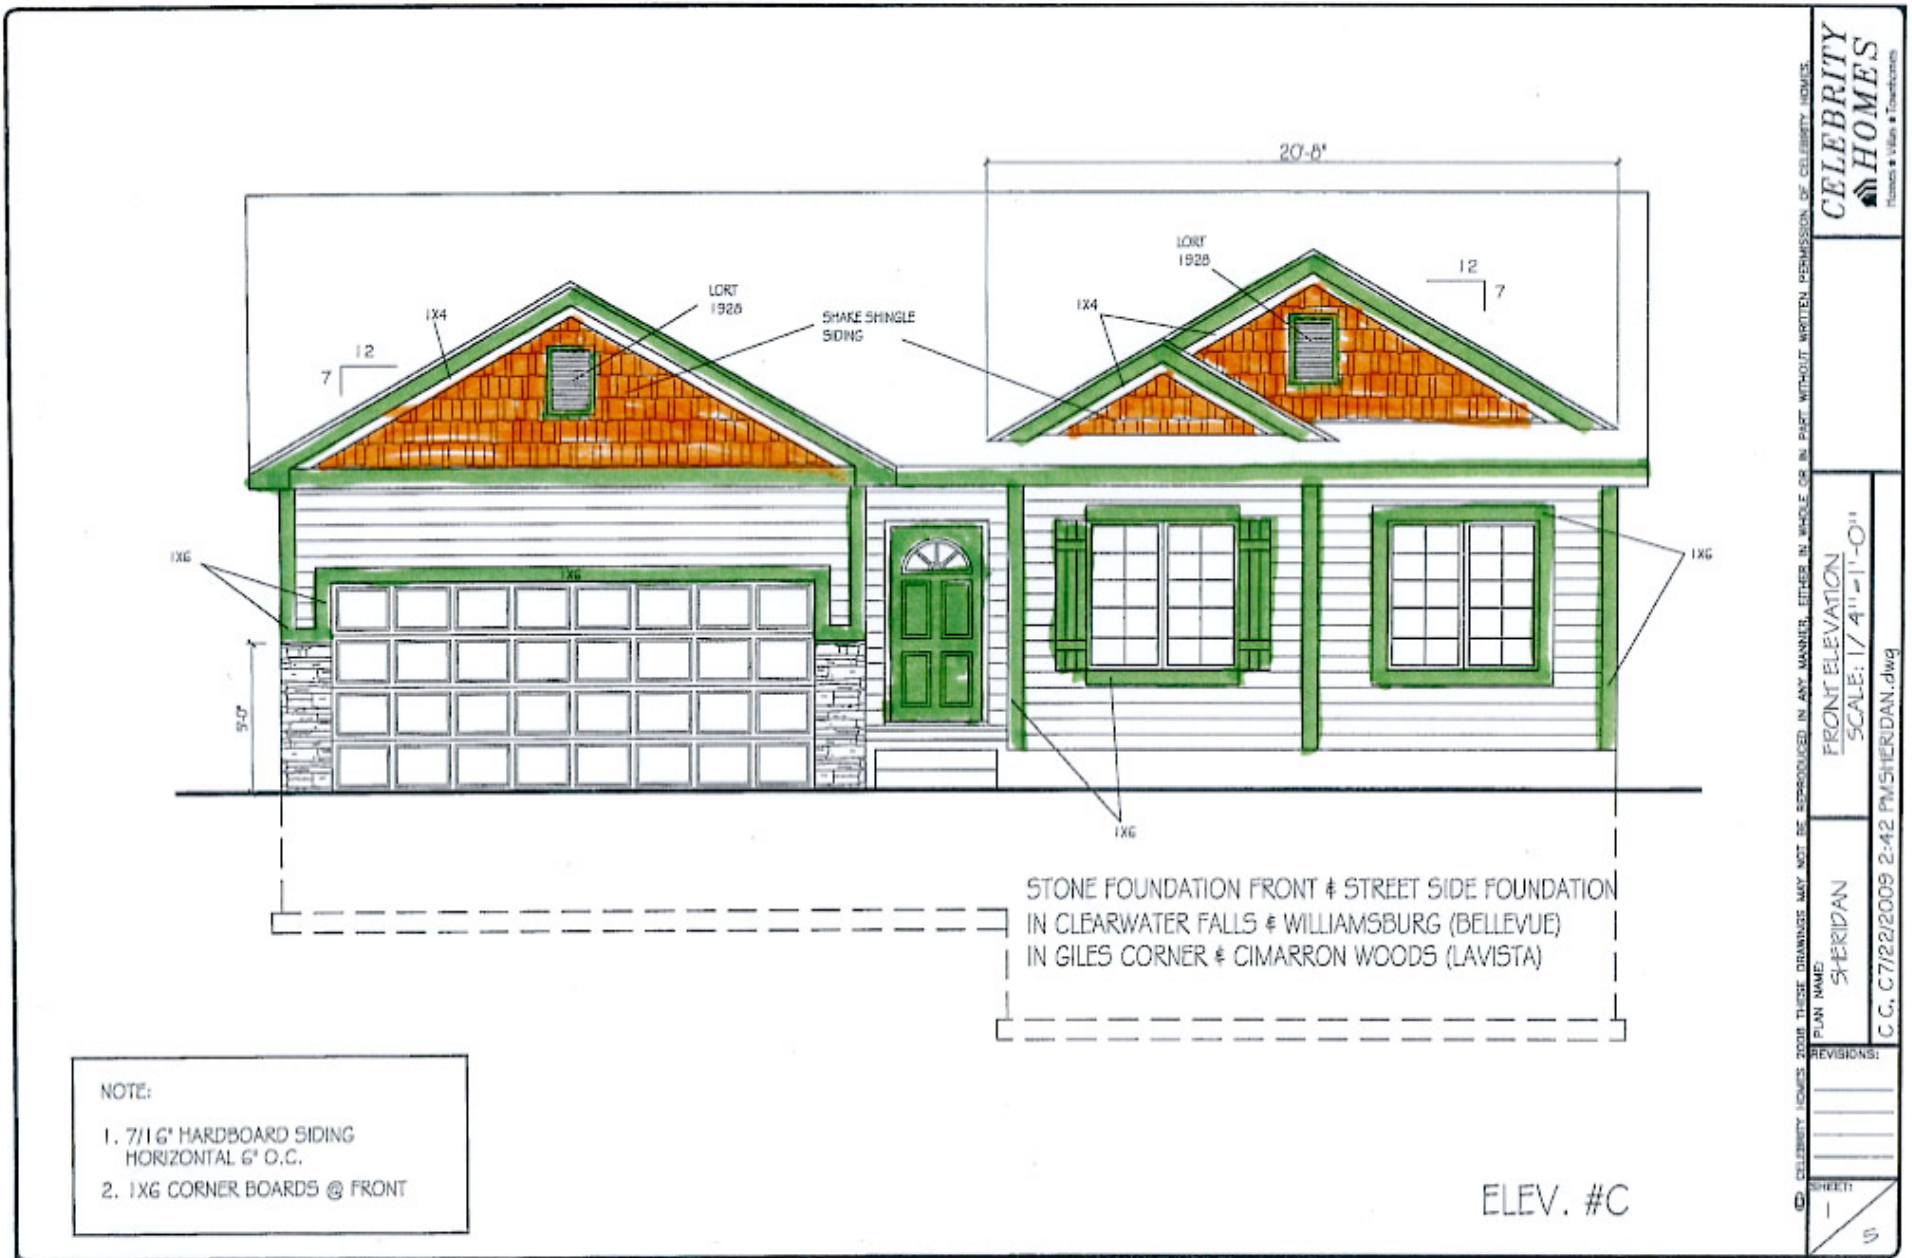

NOTE:
 1. 7/16" HORIZONTAL HARDBOARD SIDING
 HORIZONTAL 6" O.C.
 2. 1X6 CORNER BOARDS @ FRONT

ELEV. #C

CELEBRITY HOMES 2008 THESE DRAWINGS MAY NOT BE REPRODUCED IN ANY MANNER, EITHER IN WHOLE OR IN PART, WITHOUT WRITTEN PERMISSION OF CELEBRITY HOMES.

CELEBRITY HOMES
Home • Value • Comfort


FRONT ELEVATION
 SCALE: 1/4" = 1'-0"

PLAN NAME: SHERIDAN
 C.C. 07/22/2009 2-42 PM/SHERIDAN.dwg

REVISIONS:
 SHEET: 1/3

Advantage Elevation Paint Options

Sterling

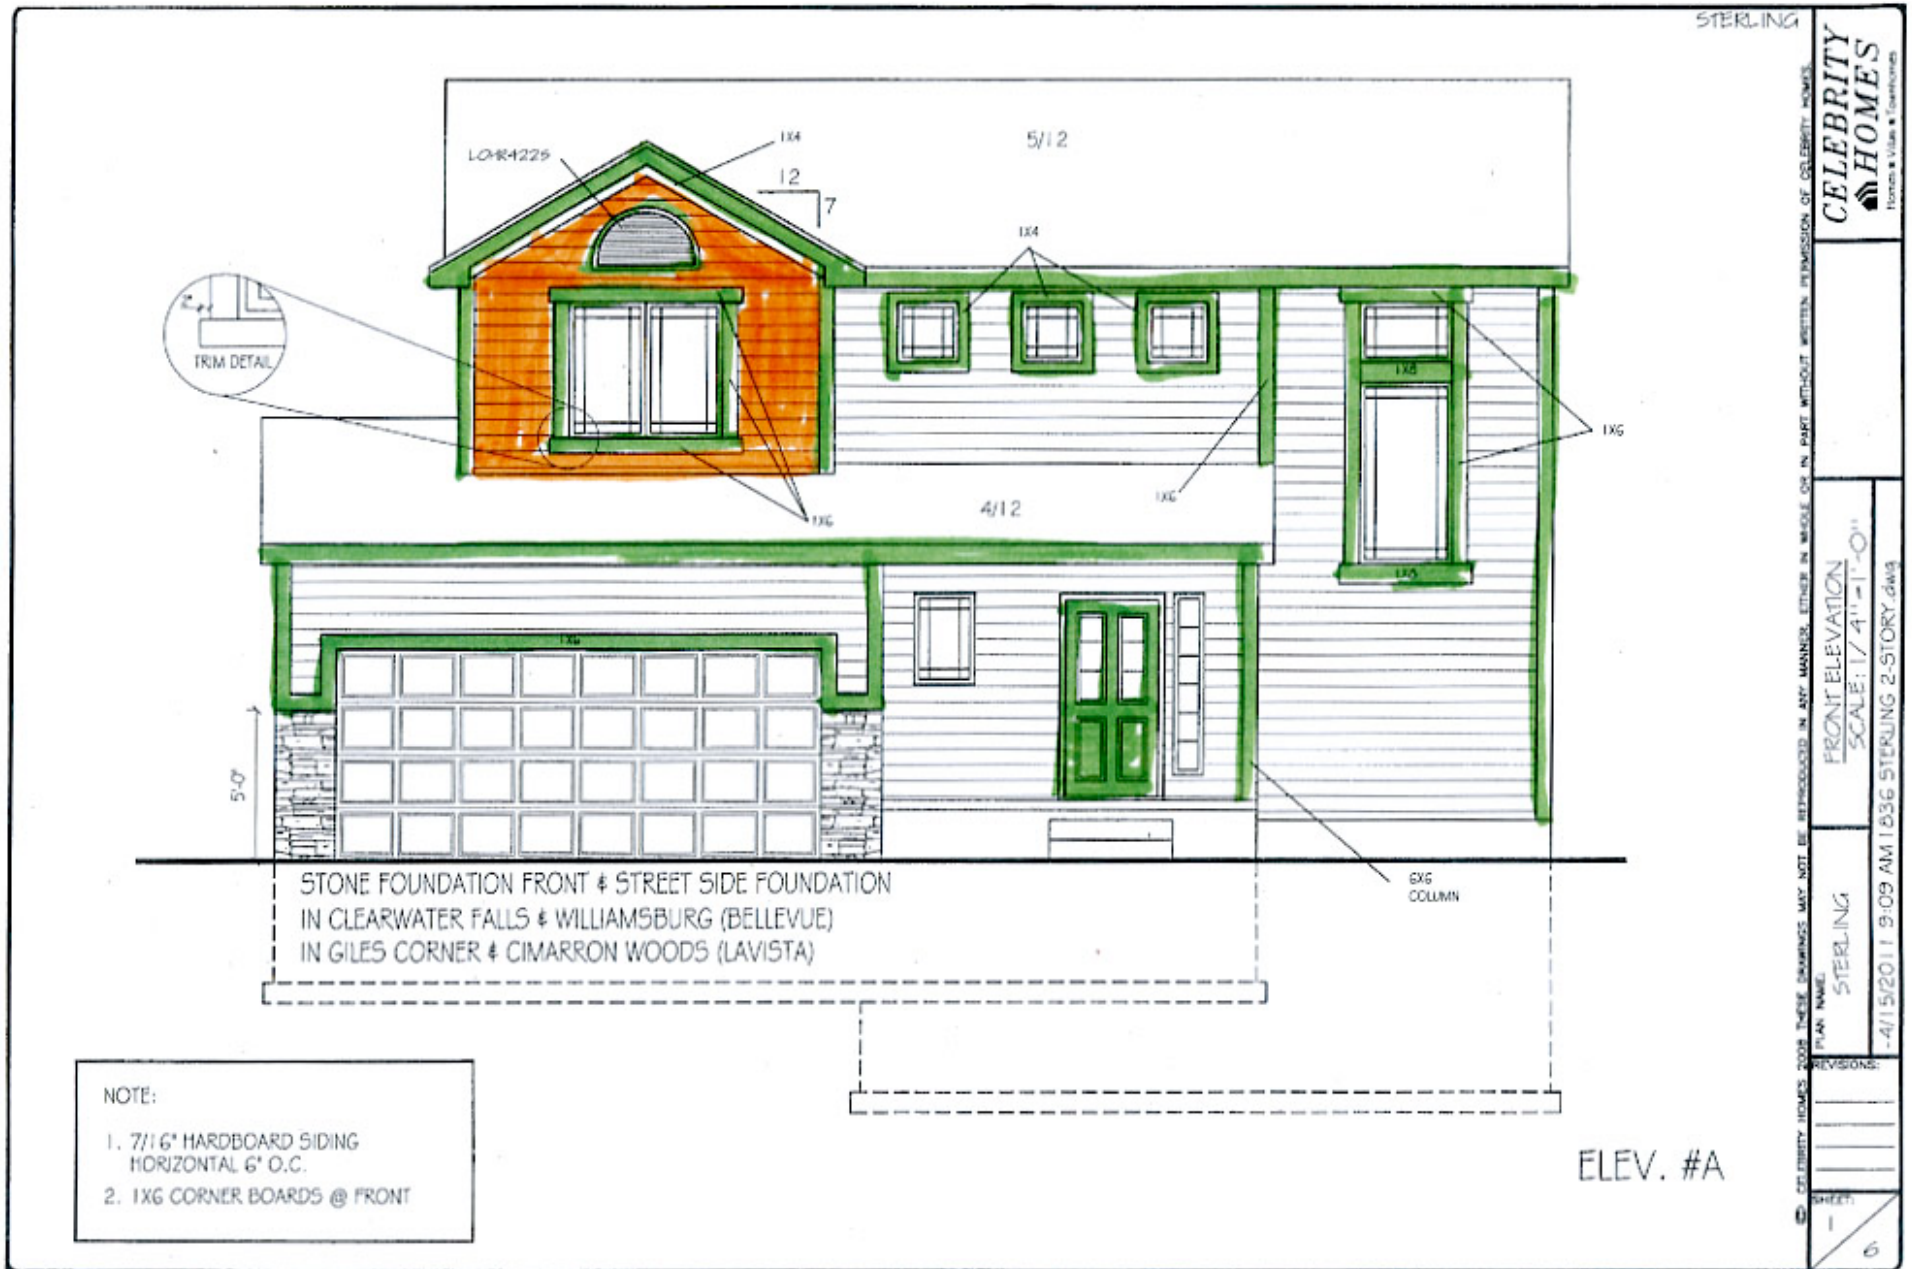

STERLING

CELEBRITY HOMES
Interiors • Siding • Landscaping

FRONT ELEVATION
 SCALE: 1/4" = 1'-0"

STERLING
 PLAN NAME


REVISIONS:

SHEET:

6

CELEBRITY HOMES 2008 THESE DRAWINGS MAY NOT BE REPRODUCED IN ANY MANNER, EITHER IN WHOLE OR IN PART WITHOUT WRITTEN PERMISSION OF CELEBRITY HOMES.

-4/15/2011 9:09 AM 1.036 STERLING 2-STORY.dwg

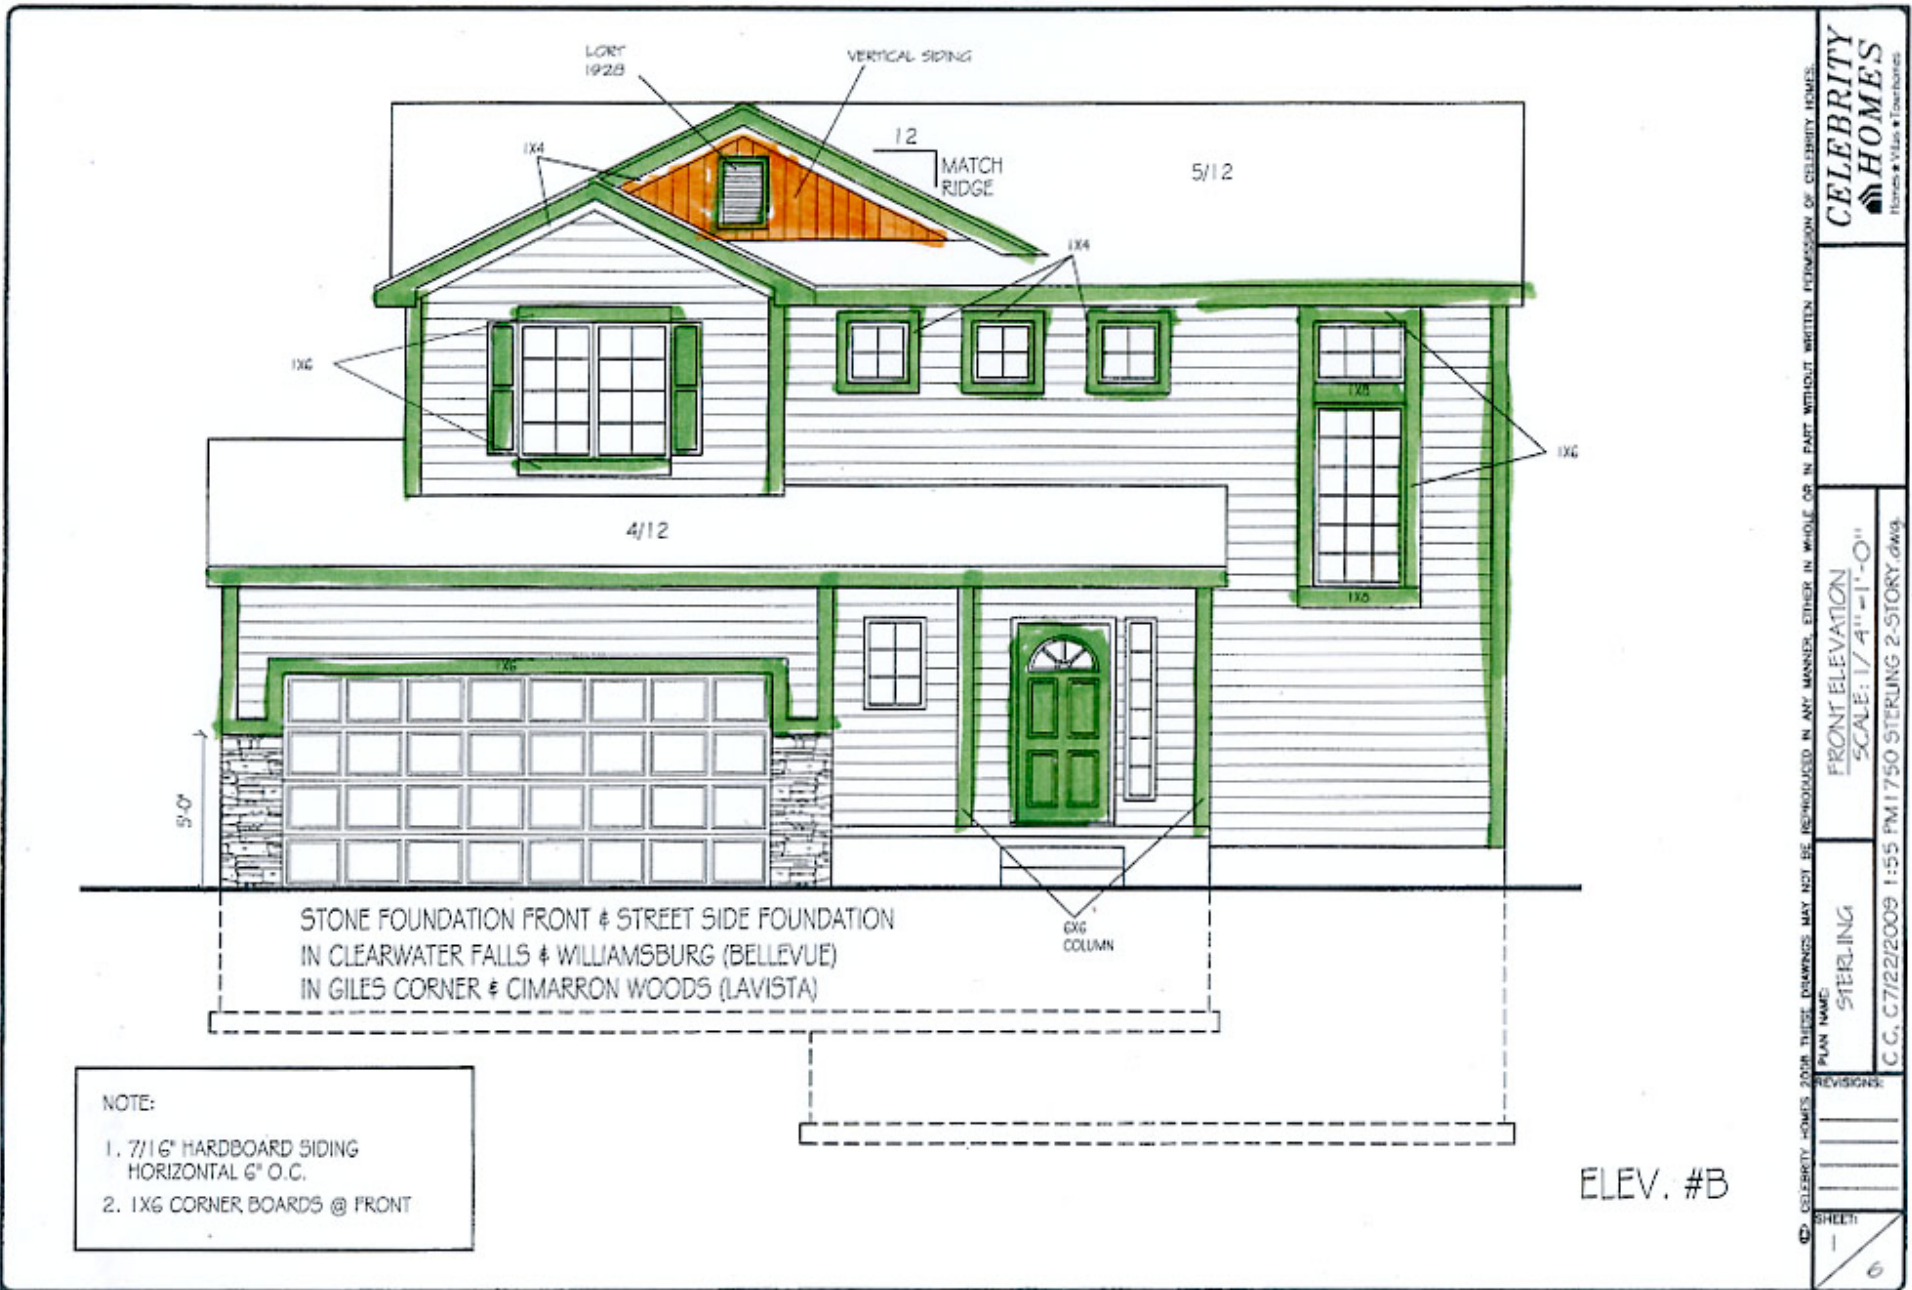

NOTE:

- 7/16" HARDBOARD SIDING HORIZONTAL 6" O.C.
- 1X6 CORNER BOARDS @ FRONT

ELEV. #B

CELEBRITY HOMES
Homes • Vistas • Townhomes

© CELEBRITY HOMES. YOUR THESE DRAWINGS MAY NOT BE REPRODUCED IN ANY MANNER, EITHER IN WHOLE OR IN PART WITHOUT WRITTEN PERMISSION OF CELEBRITY HOMES.

FRONT ELEVATION
 SCALE: 1/4" = 1'-0"

PLAN NAME: STERLING
 C.C. 07/22/2009 1:55 PM 1750 STERLING 2-STORY.dwg


REVISIONS:

SHEET:

1/6

Advantage Elevation Paint Options

Sterling

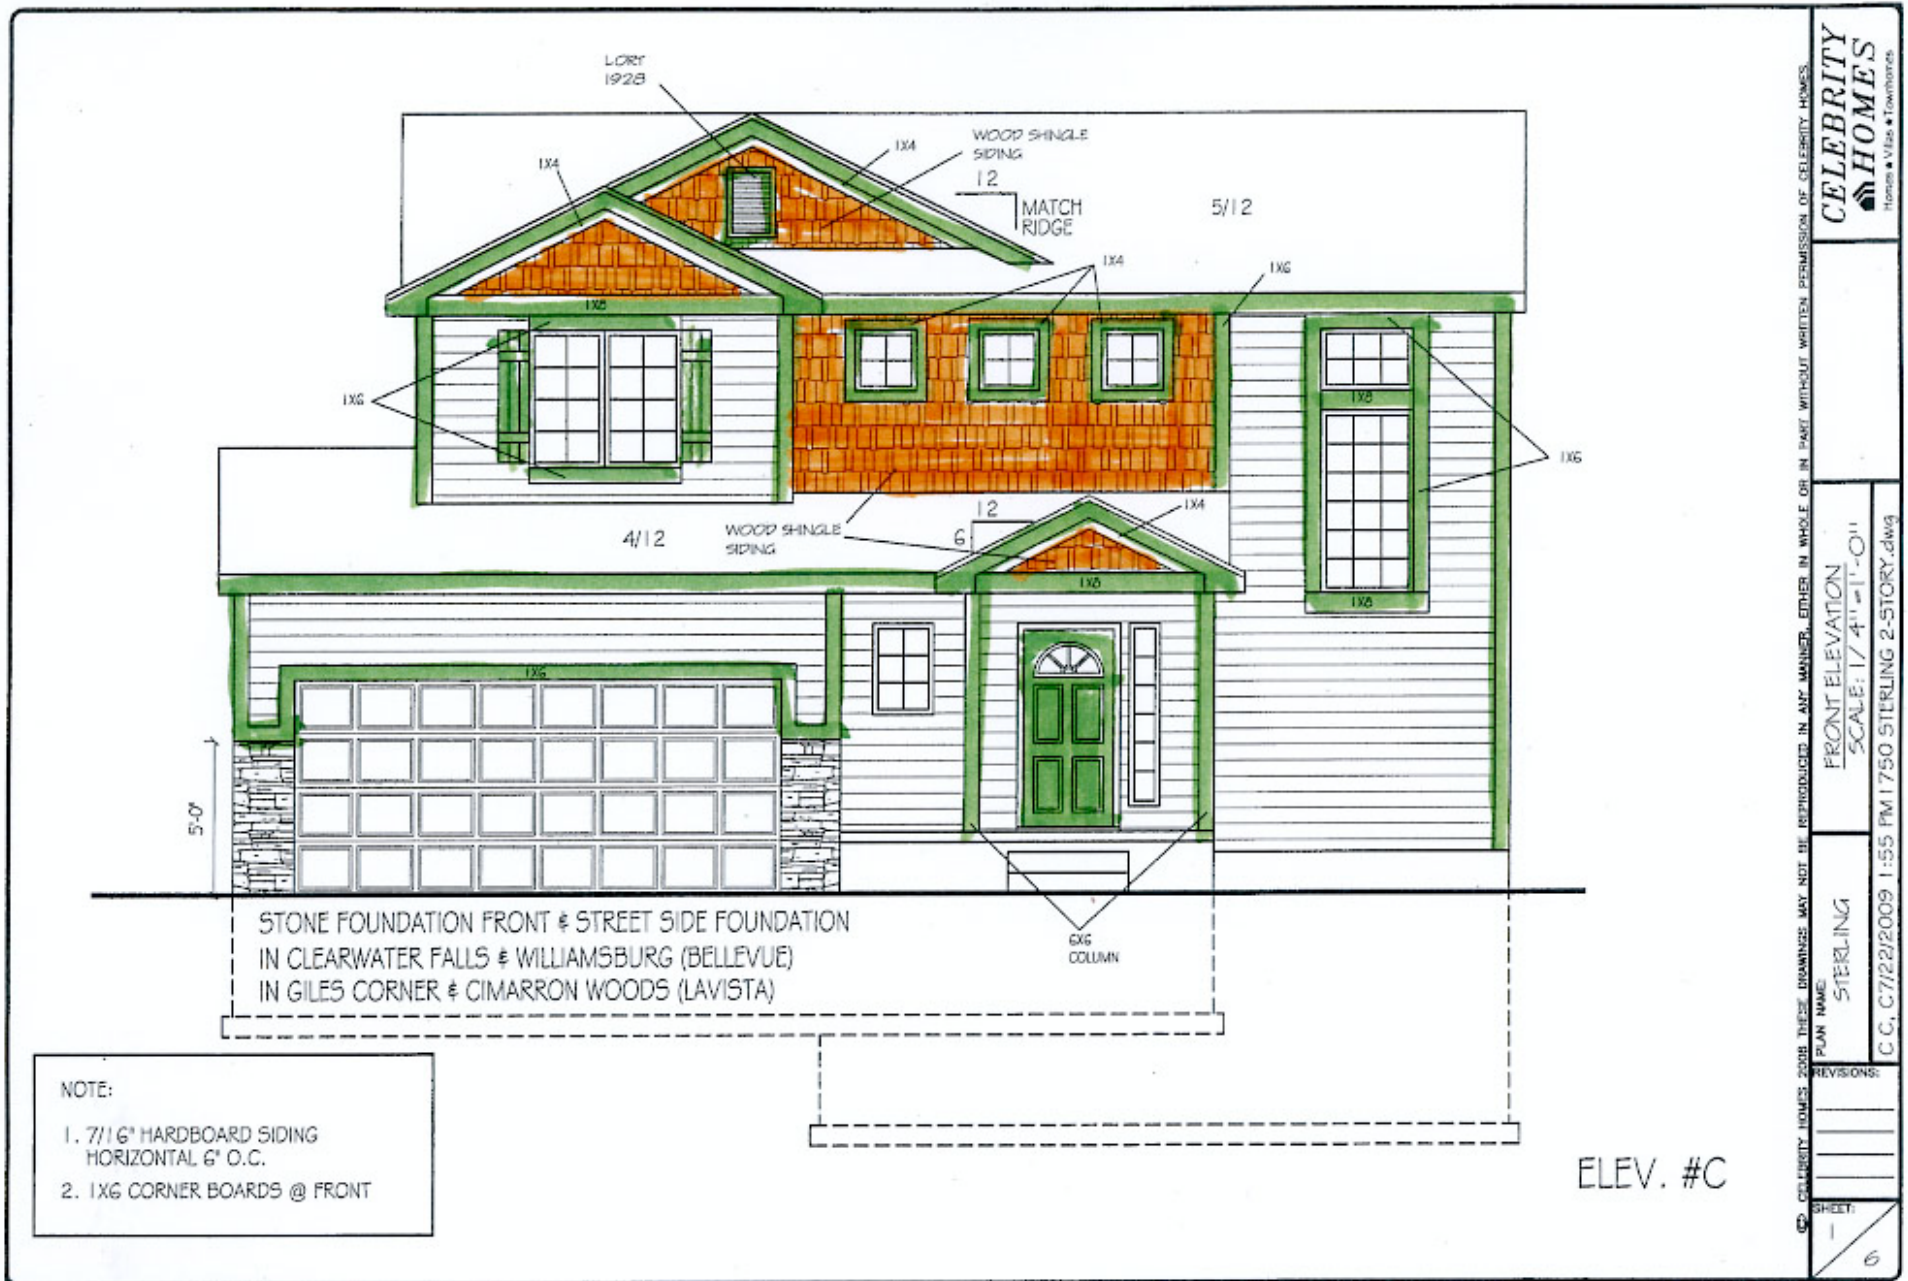

NOTE:
 1. 7/16" HARDBOARD SIDING
 HORIZONTAL 6" O.C.
 2. 1X6 CORNER BOARDS @ FRONT

ELEV. #C

CELEBRITY HOMES
 Homes • Villas • Townhomes

CELEBRITY HOMES' 2008 THESE DRAWINGS MAY NOT BE REPRODUCED IN ANY MANNER, EITHER IN WHOLE OR IN PART, WITHOUT WRITTEN PERMISSION OF CELEBRITY HOMES.


PLAN NAME: STERLING
 FRONT ELEVATION
 SCALE: 1/4" = 1'-0"
 C.C. 07/22/2009 1:55 PM I750 STERLING 2-STORY.dwg


REVISIONS:
 SHEET:
 6

Advantage Elevation Paint Options

Sterling




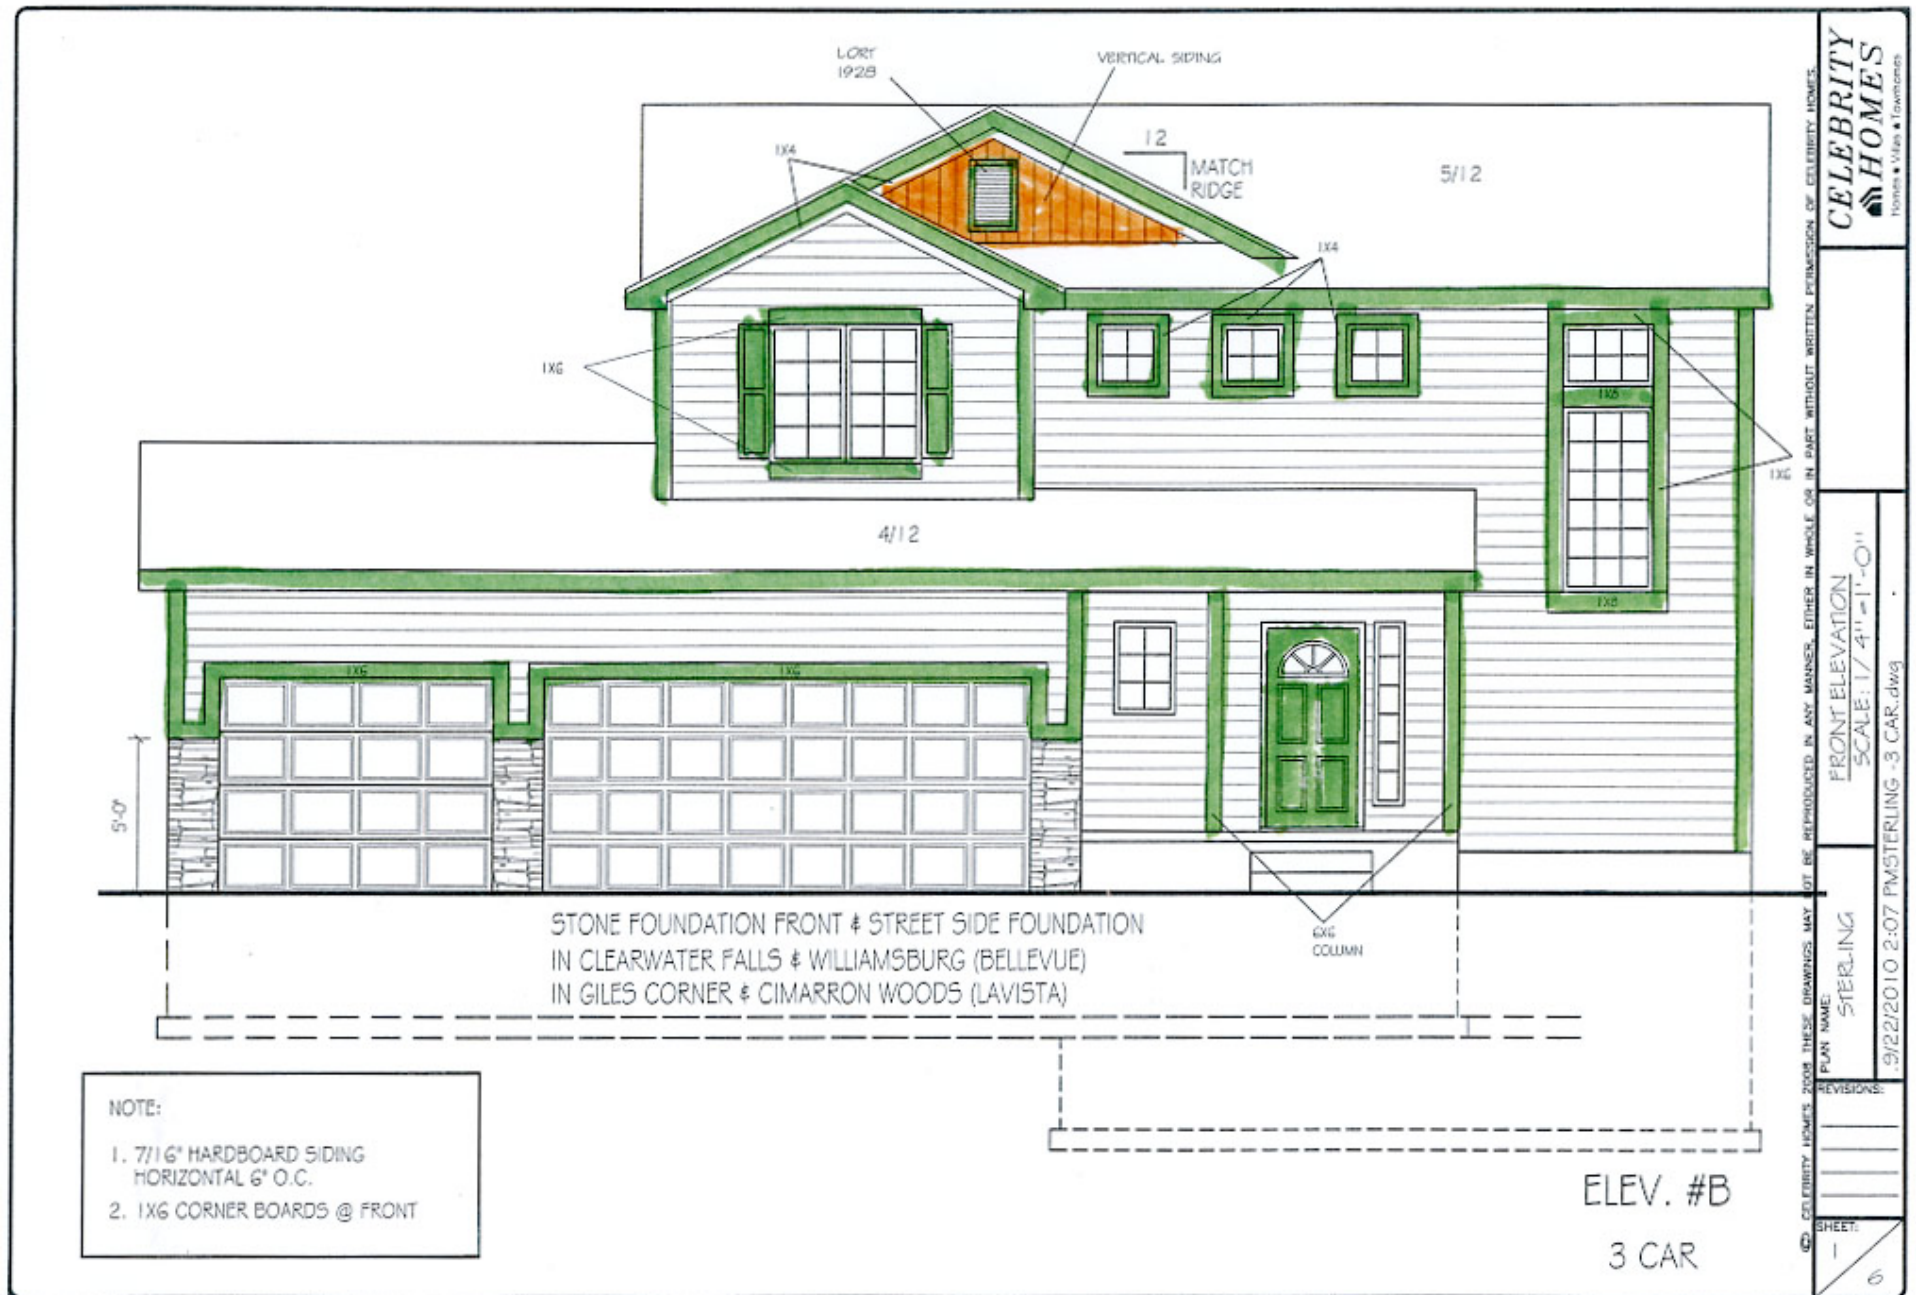


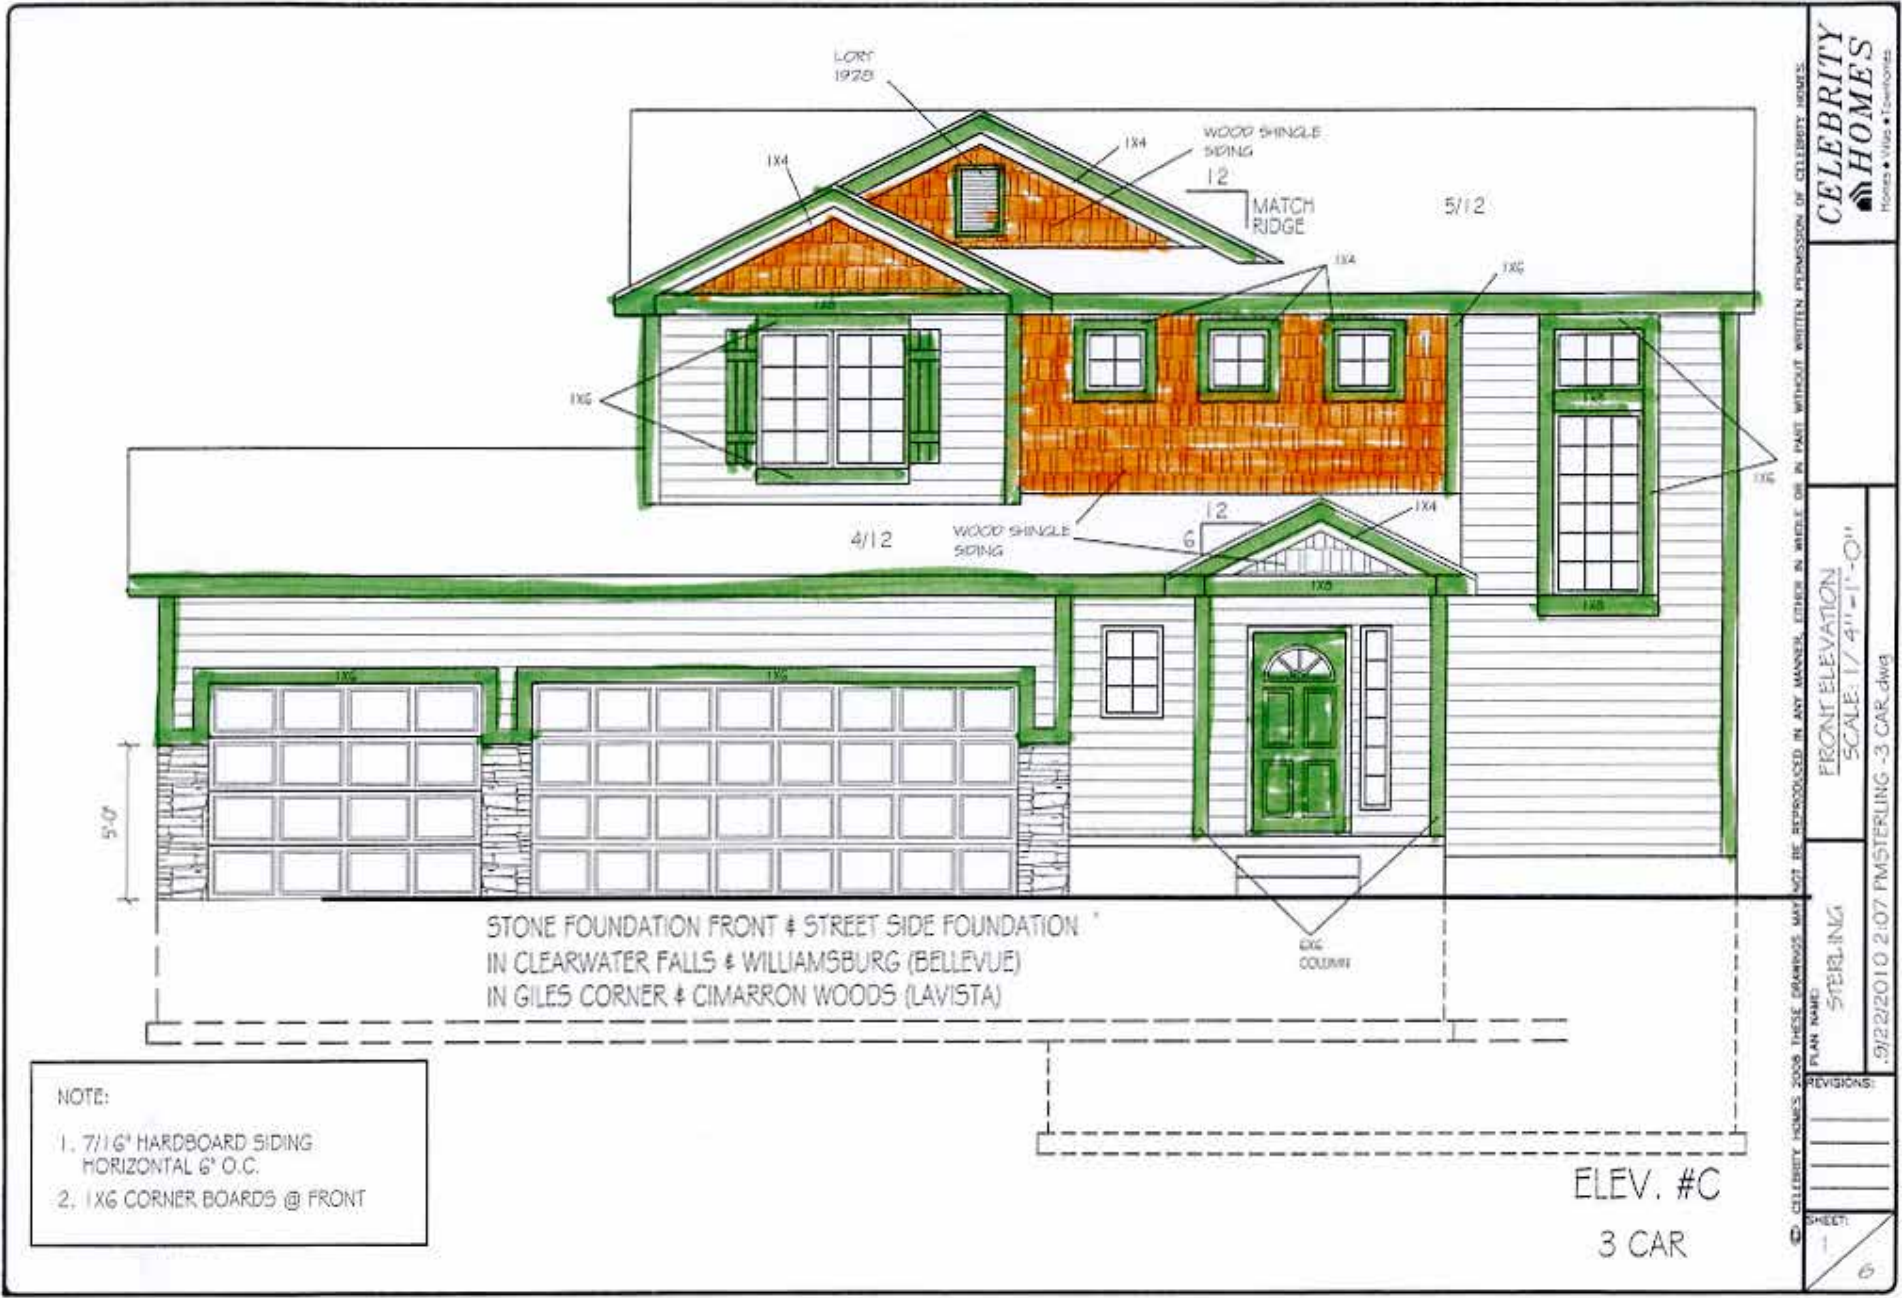

Advantage Elevation Paint Options

Tacoma

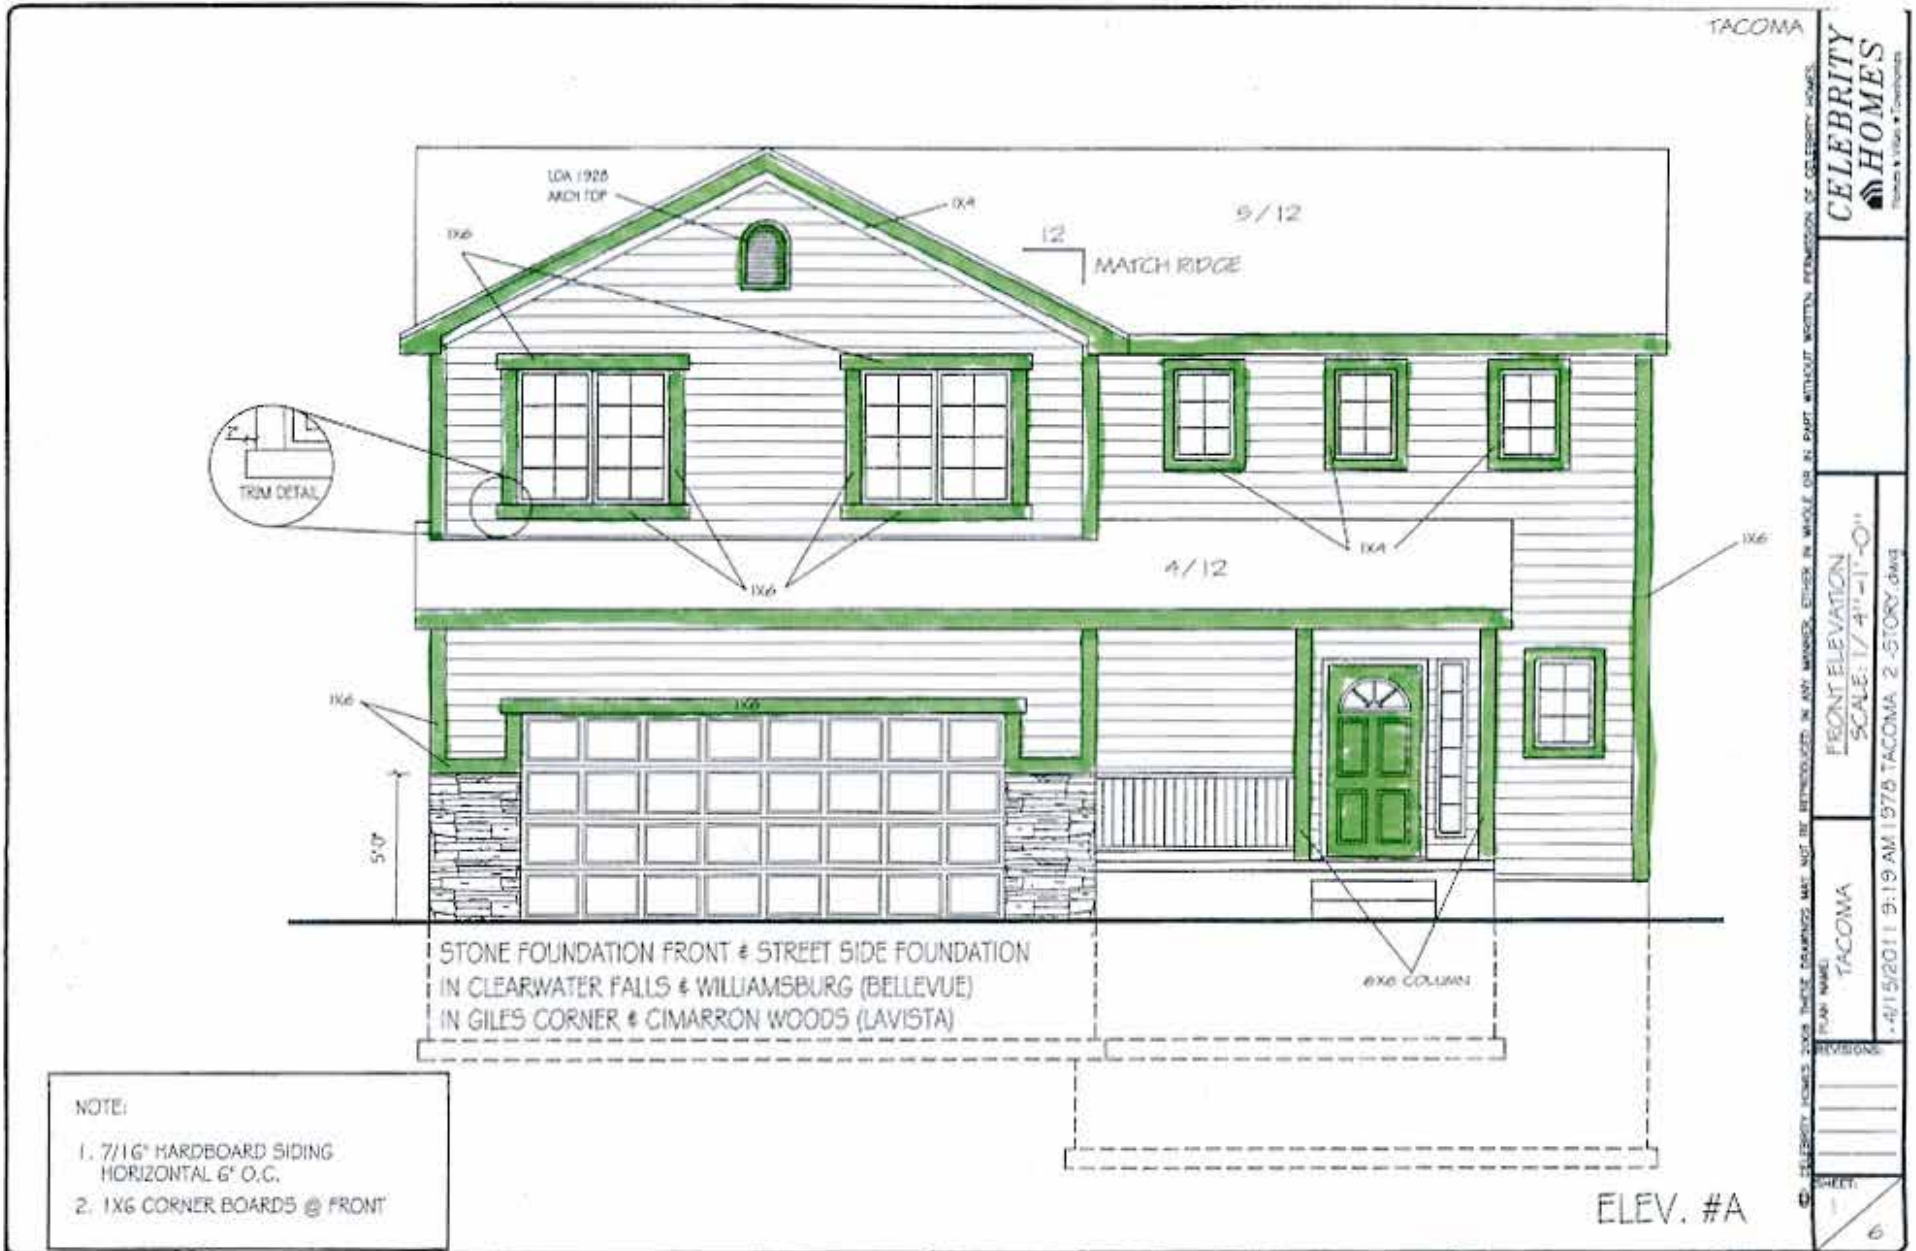

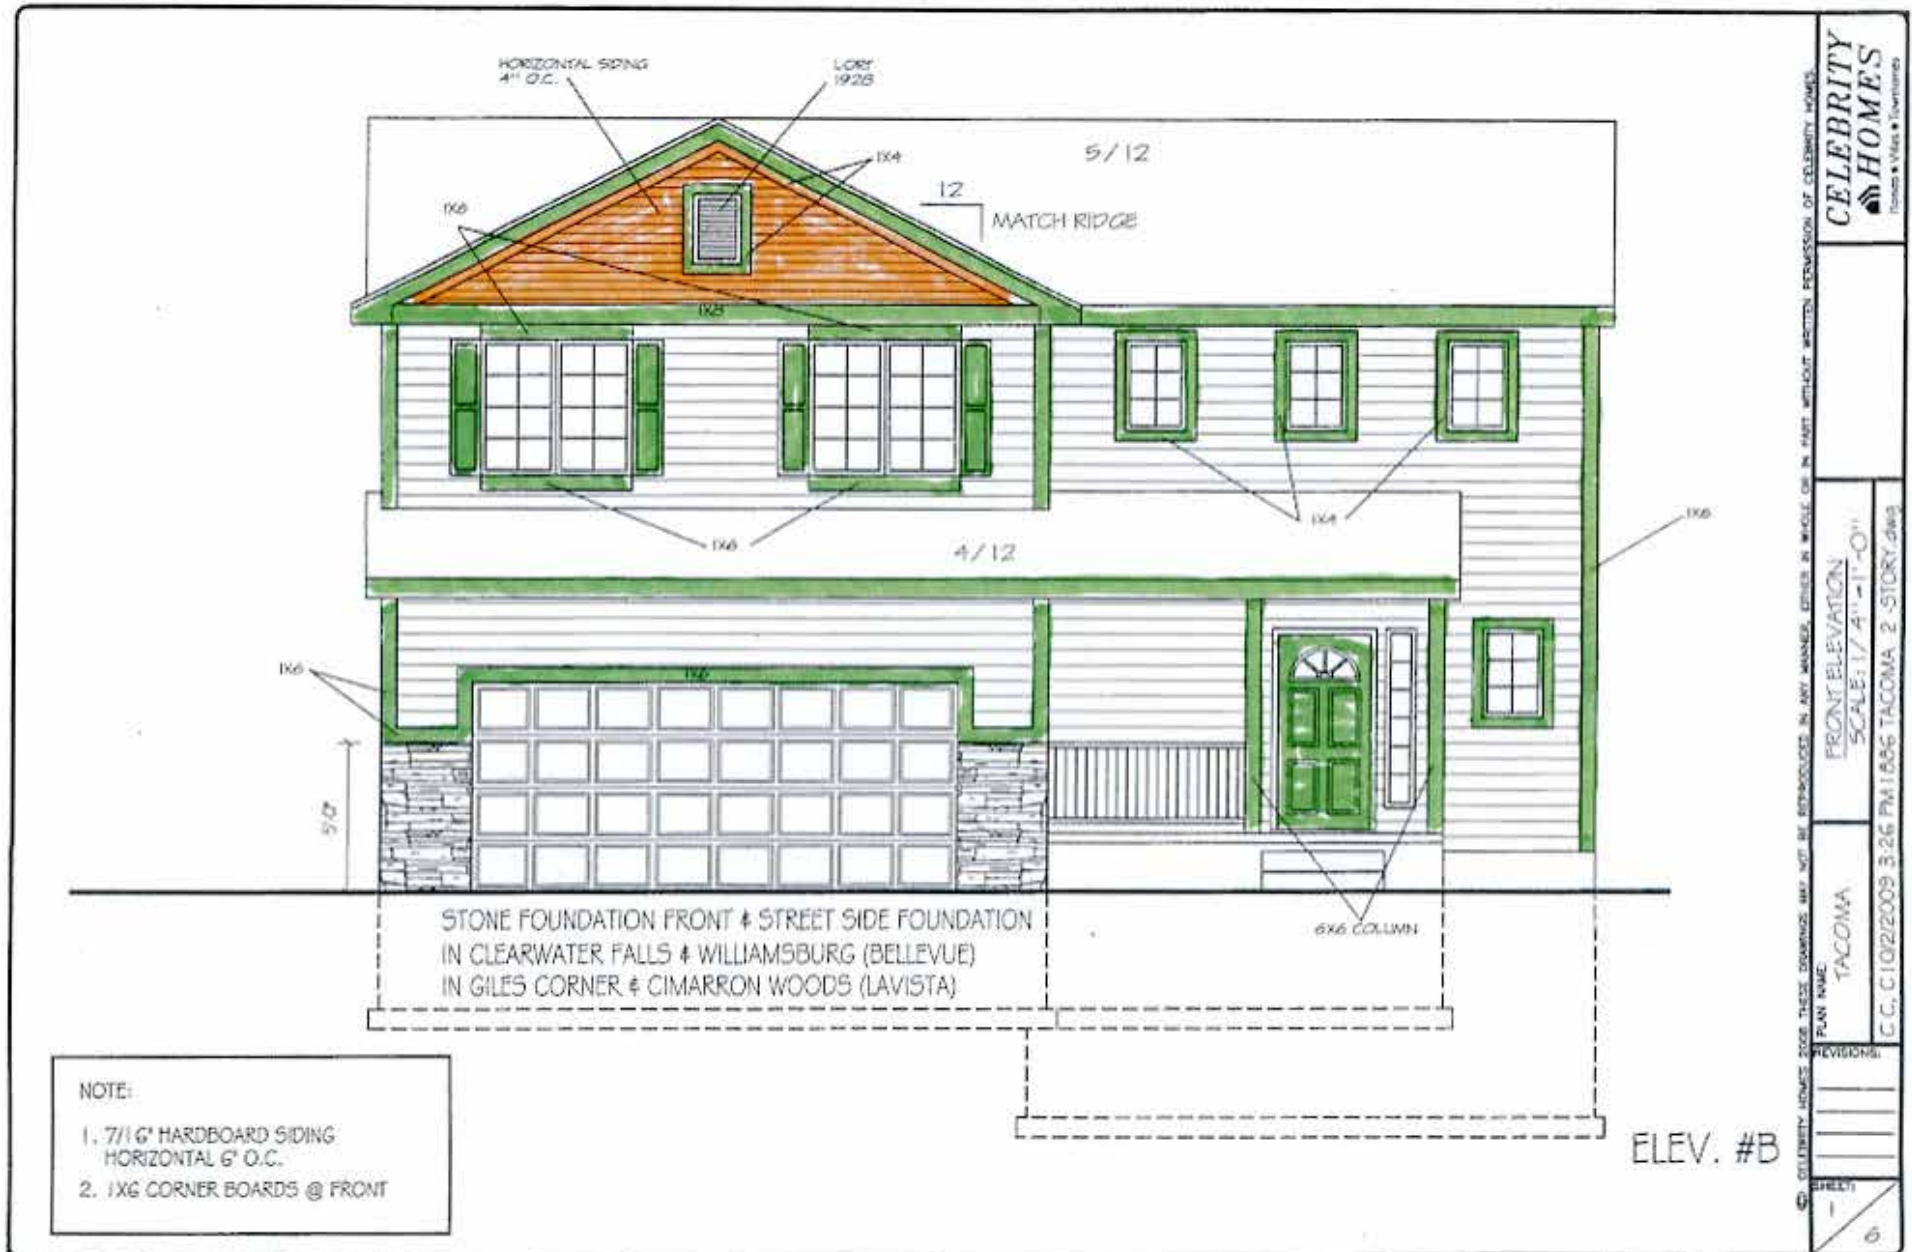

CELEBRITY HOMES
Founders • Vision • Transformation

CELEBRITY HOMES 2008. THESE DRAWINGS MAY NOT BE REPRODUCED IN ANY MANNER, EITHER IN WHOLE OR IN PART, WITHOUT WRITTEN PERMISSION OF CELEBRITY HOMES.

PLAN NAME: **TACOMA**

FRONT ELEVATION
 SCALE: 1/4" = 1'-0"


C.C. C:10/2/2009 3:26 PM 1.0595 TACOMA_2-STORY.dwg

REVISIONS:

SHEET: 1 / 6

Advantage Elevation Paint Options

Tacoma

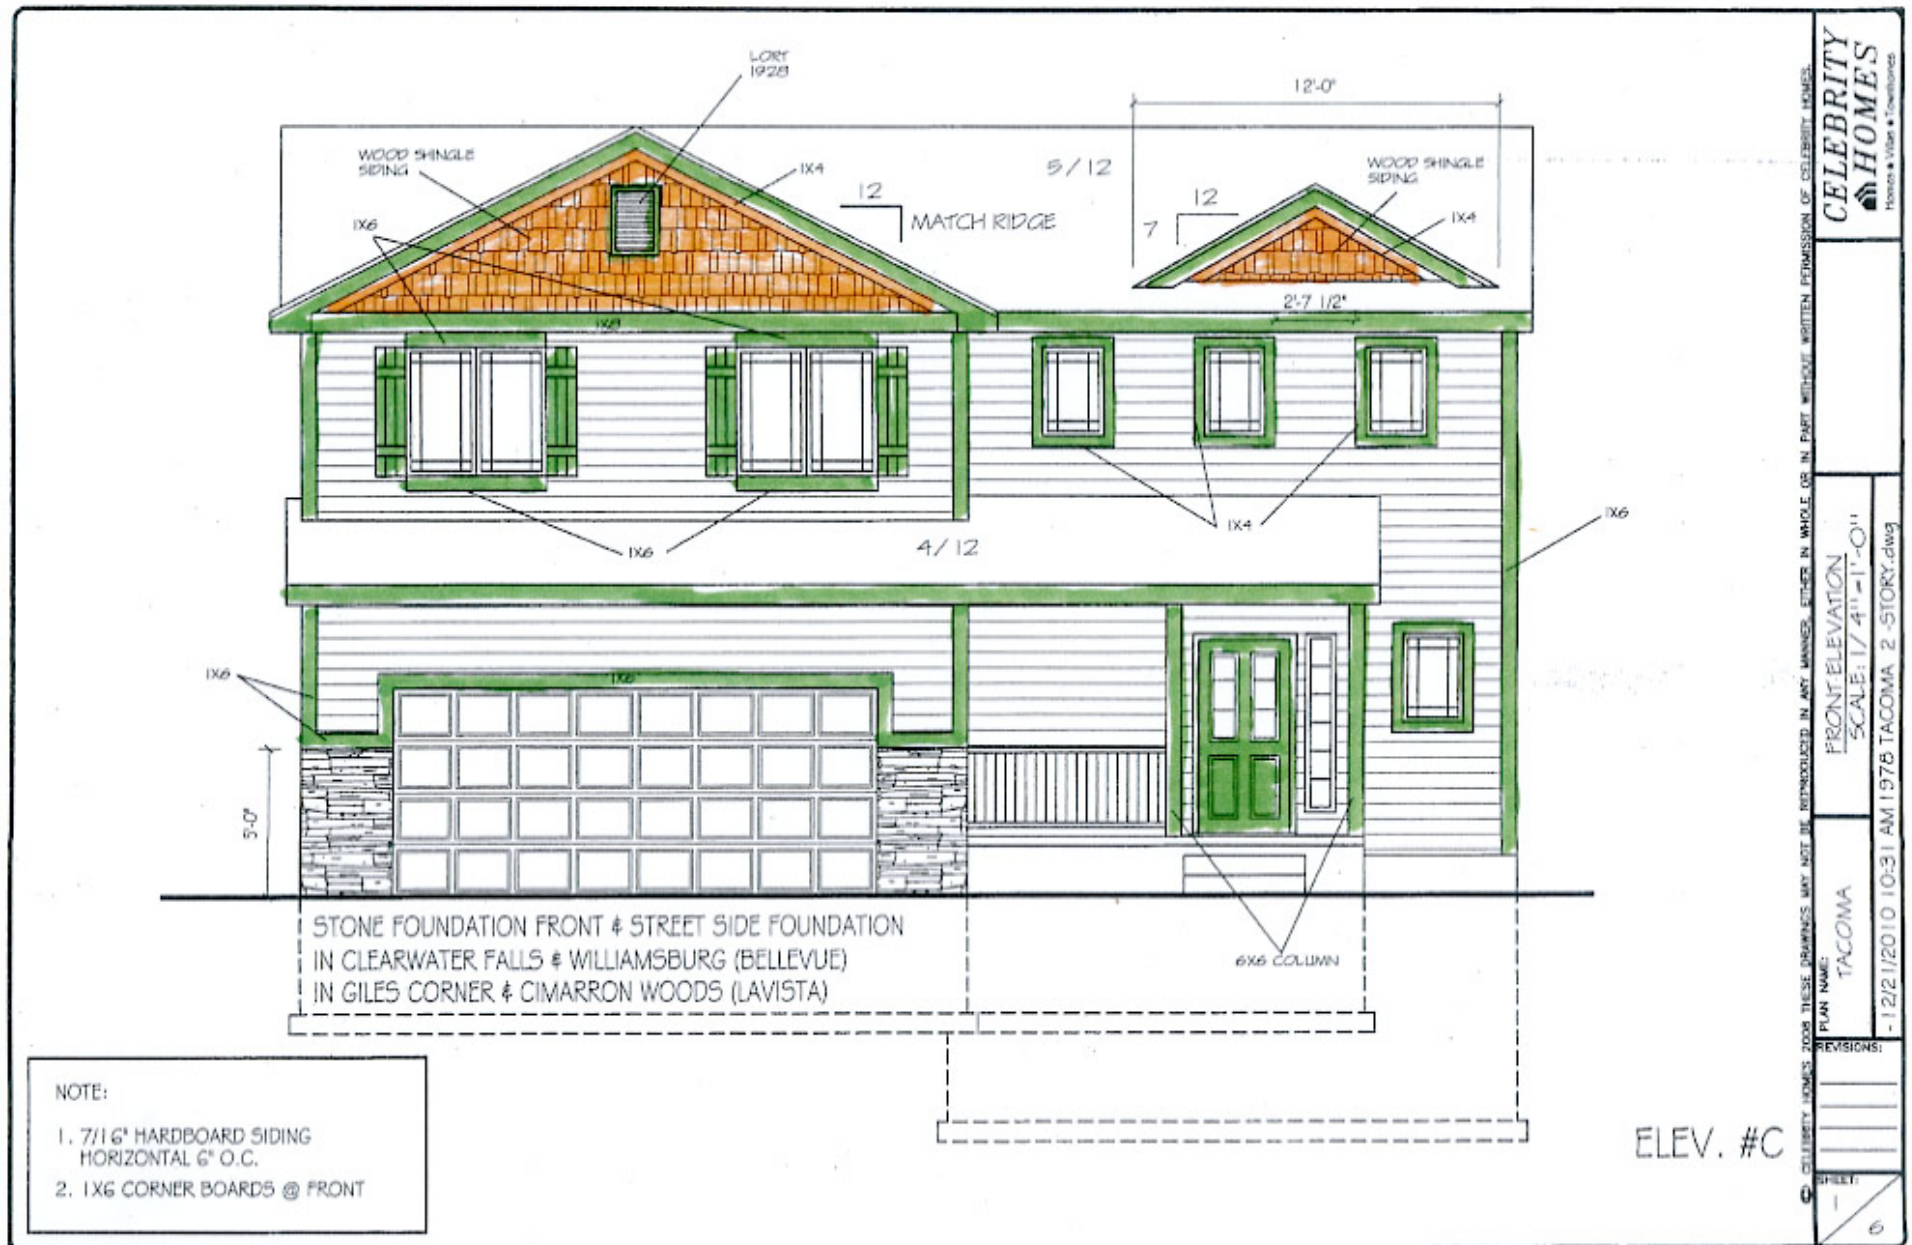

NOTE:
 1. 7/16" HARDBOARD SIDING
 HORIZONTAL 6" O.C.
 2. 1X6 CORNER BOARDS @ FRONT

CELEBRITY HOMES
 Home • Value • Confidence

FRONT ELEVATION
 SCALE: 1/4" = 1'-0"


TACOMA

12/21/2010 10:31 AM 1976 TACOMA 2-STORY.dwg

REVISIONS:

0	
0	
0	

ELEV. #C

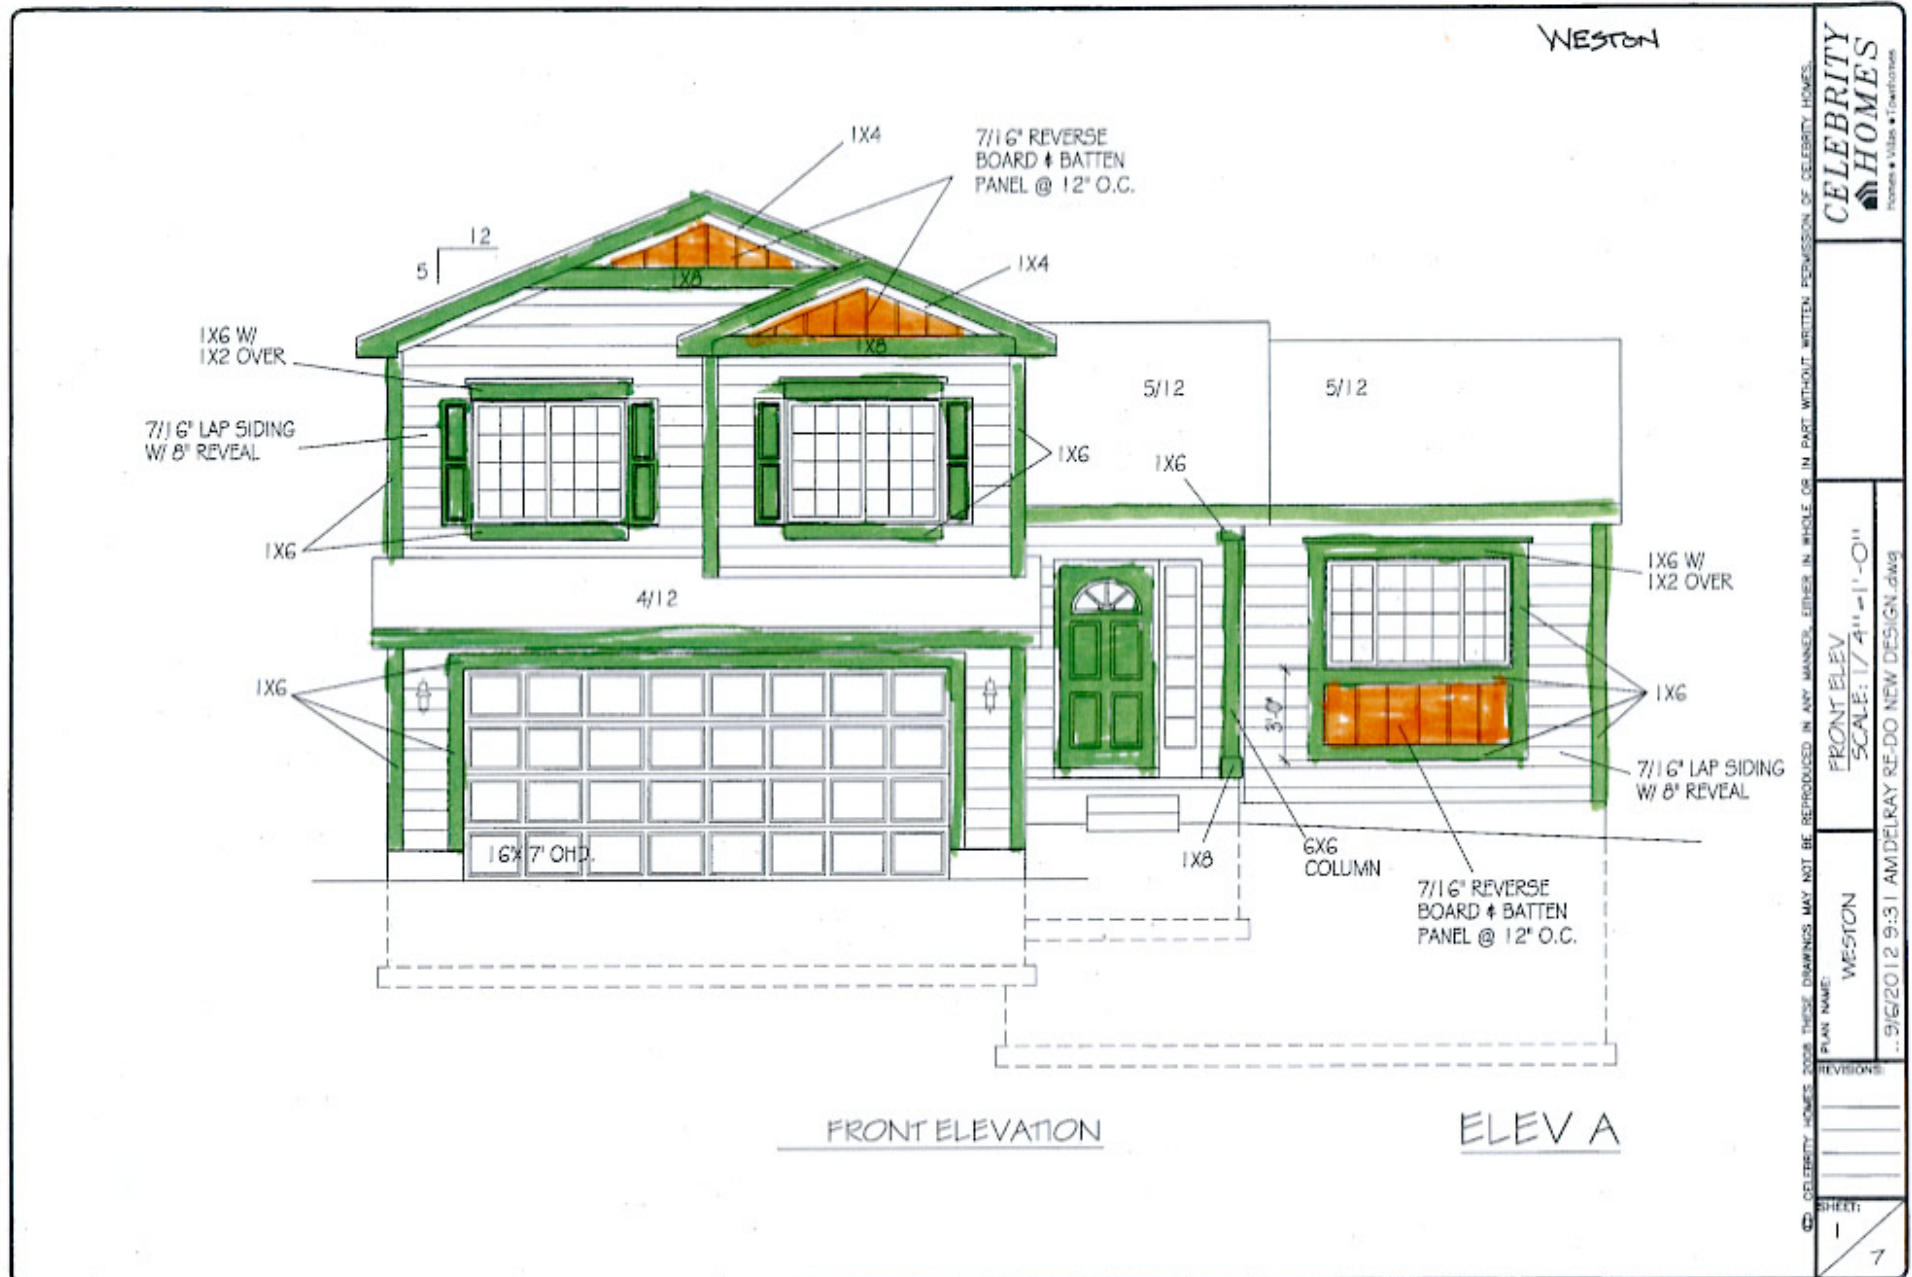

Advantage Elevation Paint Options

Weston




CELEBRITY HOMES 2008 THESE DRAWINGS MAY NOT BE REPRODUCED IN ANY MANNER, EITHER IN WHOLE OR IN PART WITHOUT WRITTEN PERMISSION OF CELEBRITY HOMES.

CELEBRITY HOMES
 Homes • Villas • Townhomes

FRONT ELEV
 SCALE: 1/4" = 1'-0"
 PLAN NAME: WESTON
 ... 8/16/2012 9:33 AM DELRAY RE-DO NEW DESIGN.dwg
 REVISIONS:
 SHEET:
 1
 7

Advantage Elevation Paint Options

Weston

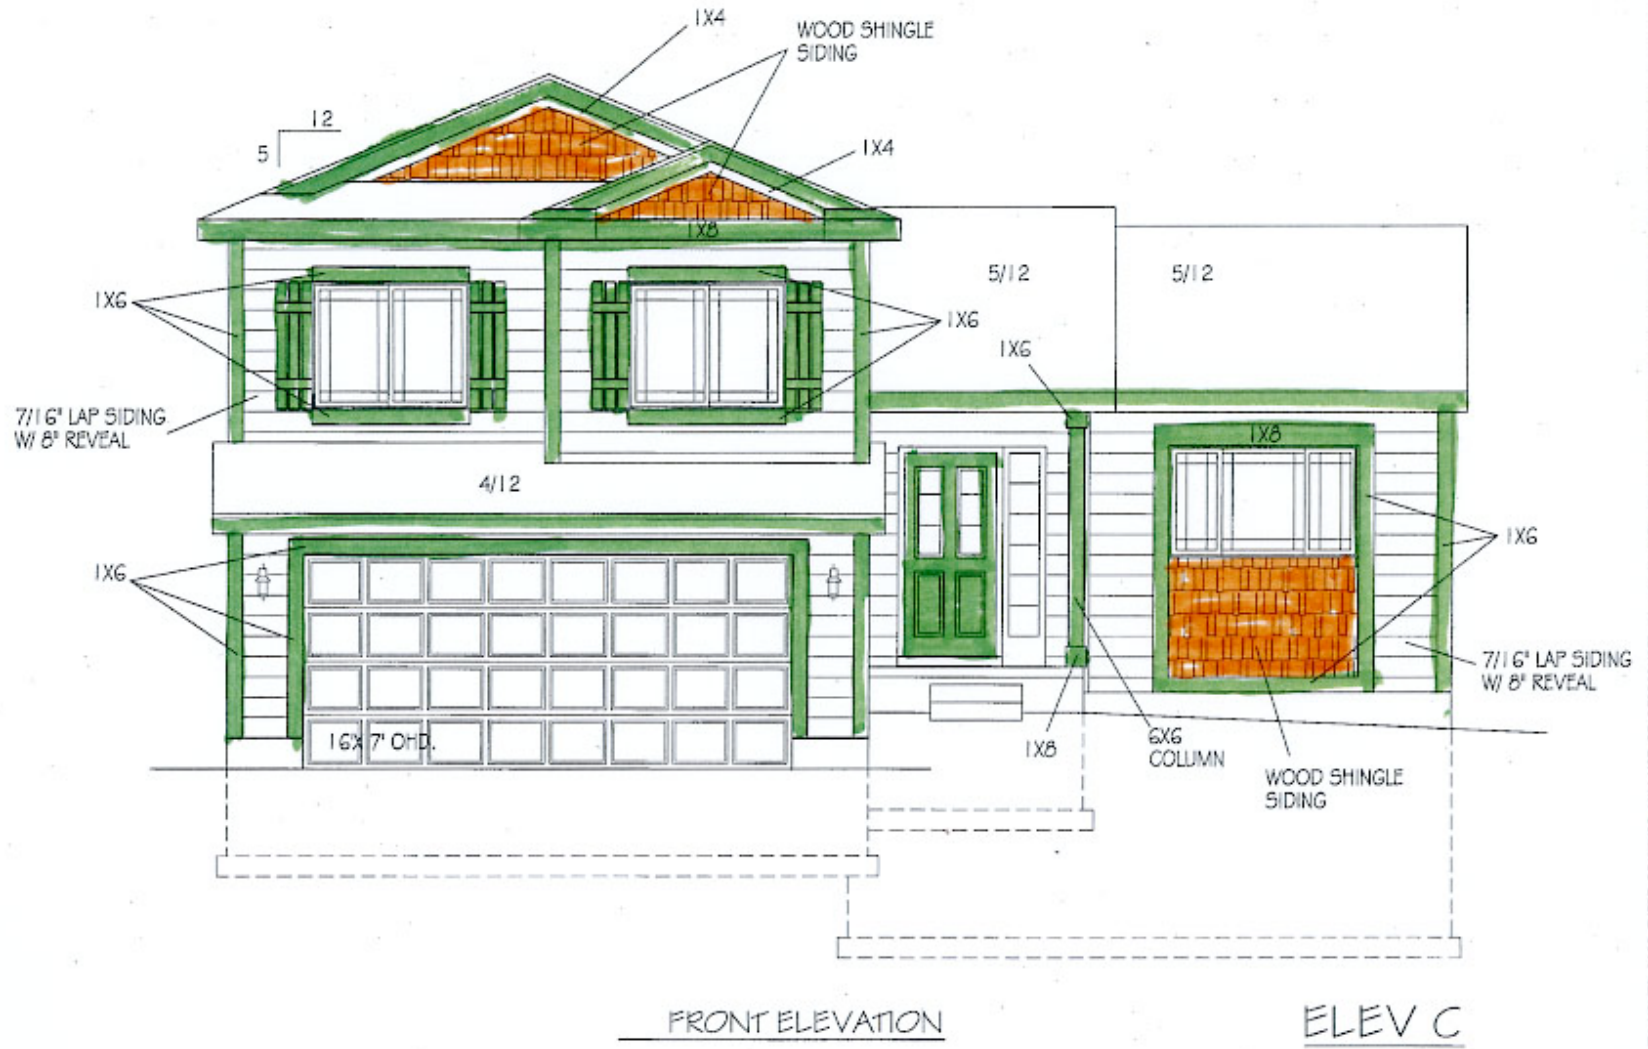

CELEBRITY HOMES
Homes • Vibe • Traditions

FRONT ELEV
SCALE: 1/4" = 1'-0"

PLAN NAME:
WESTON
11/9/2012 9:31 AM DELRAY RE-DO NEW DESIGN.dwg

REVISIONS:
SHEET:
1 / 7

© CELEBRITY HOMES 2008 THESE DRAWINGS MAY NOT BE REPRODUCED IN ANY MANNER, EITHER IN WHOLE OR IN PART WITHOUT WRITTEN PERMISSION OF CELEBRITY HOMES.