

FINISHED REC. ROOM

FINISHED S.F. 564 (STAIRS NOT INCLUDED)
 UNFINISHED S.F. 296

CELEBRITY HOMES 2008 THESE DRAWINGS MAY NOT BE REPRODUCED IN ANY MANNER, EITHER IN WHOLE OR IN PART WITHOUT WRITTEN PERMISSION OF CELEBRITY HOMES.

CELEBRITY HOMES
 Homes • Villas • Townhomes

FOUNDATION PLAN
 SCALE: 3/16" = 1'-0"


LANGDON

..6/9/2015 1:17 PMLANGDON.dwg

PLAN NAME:

REVISIONS:

SHEET:
 3 / 6

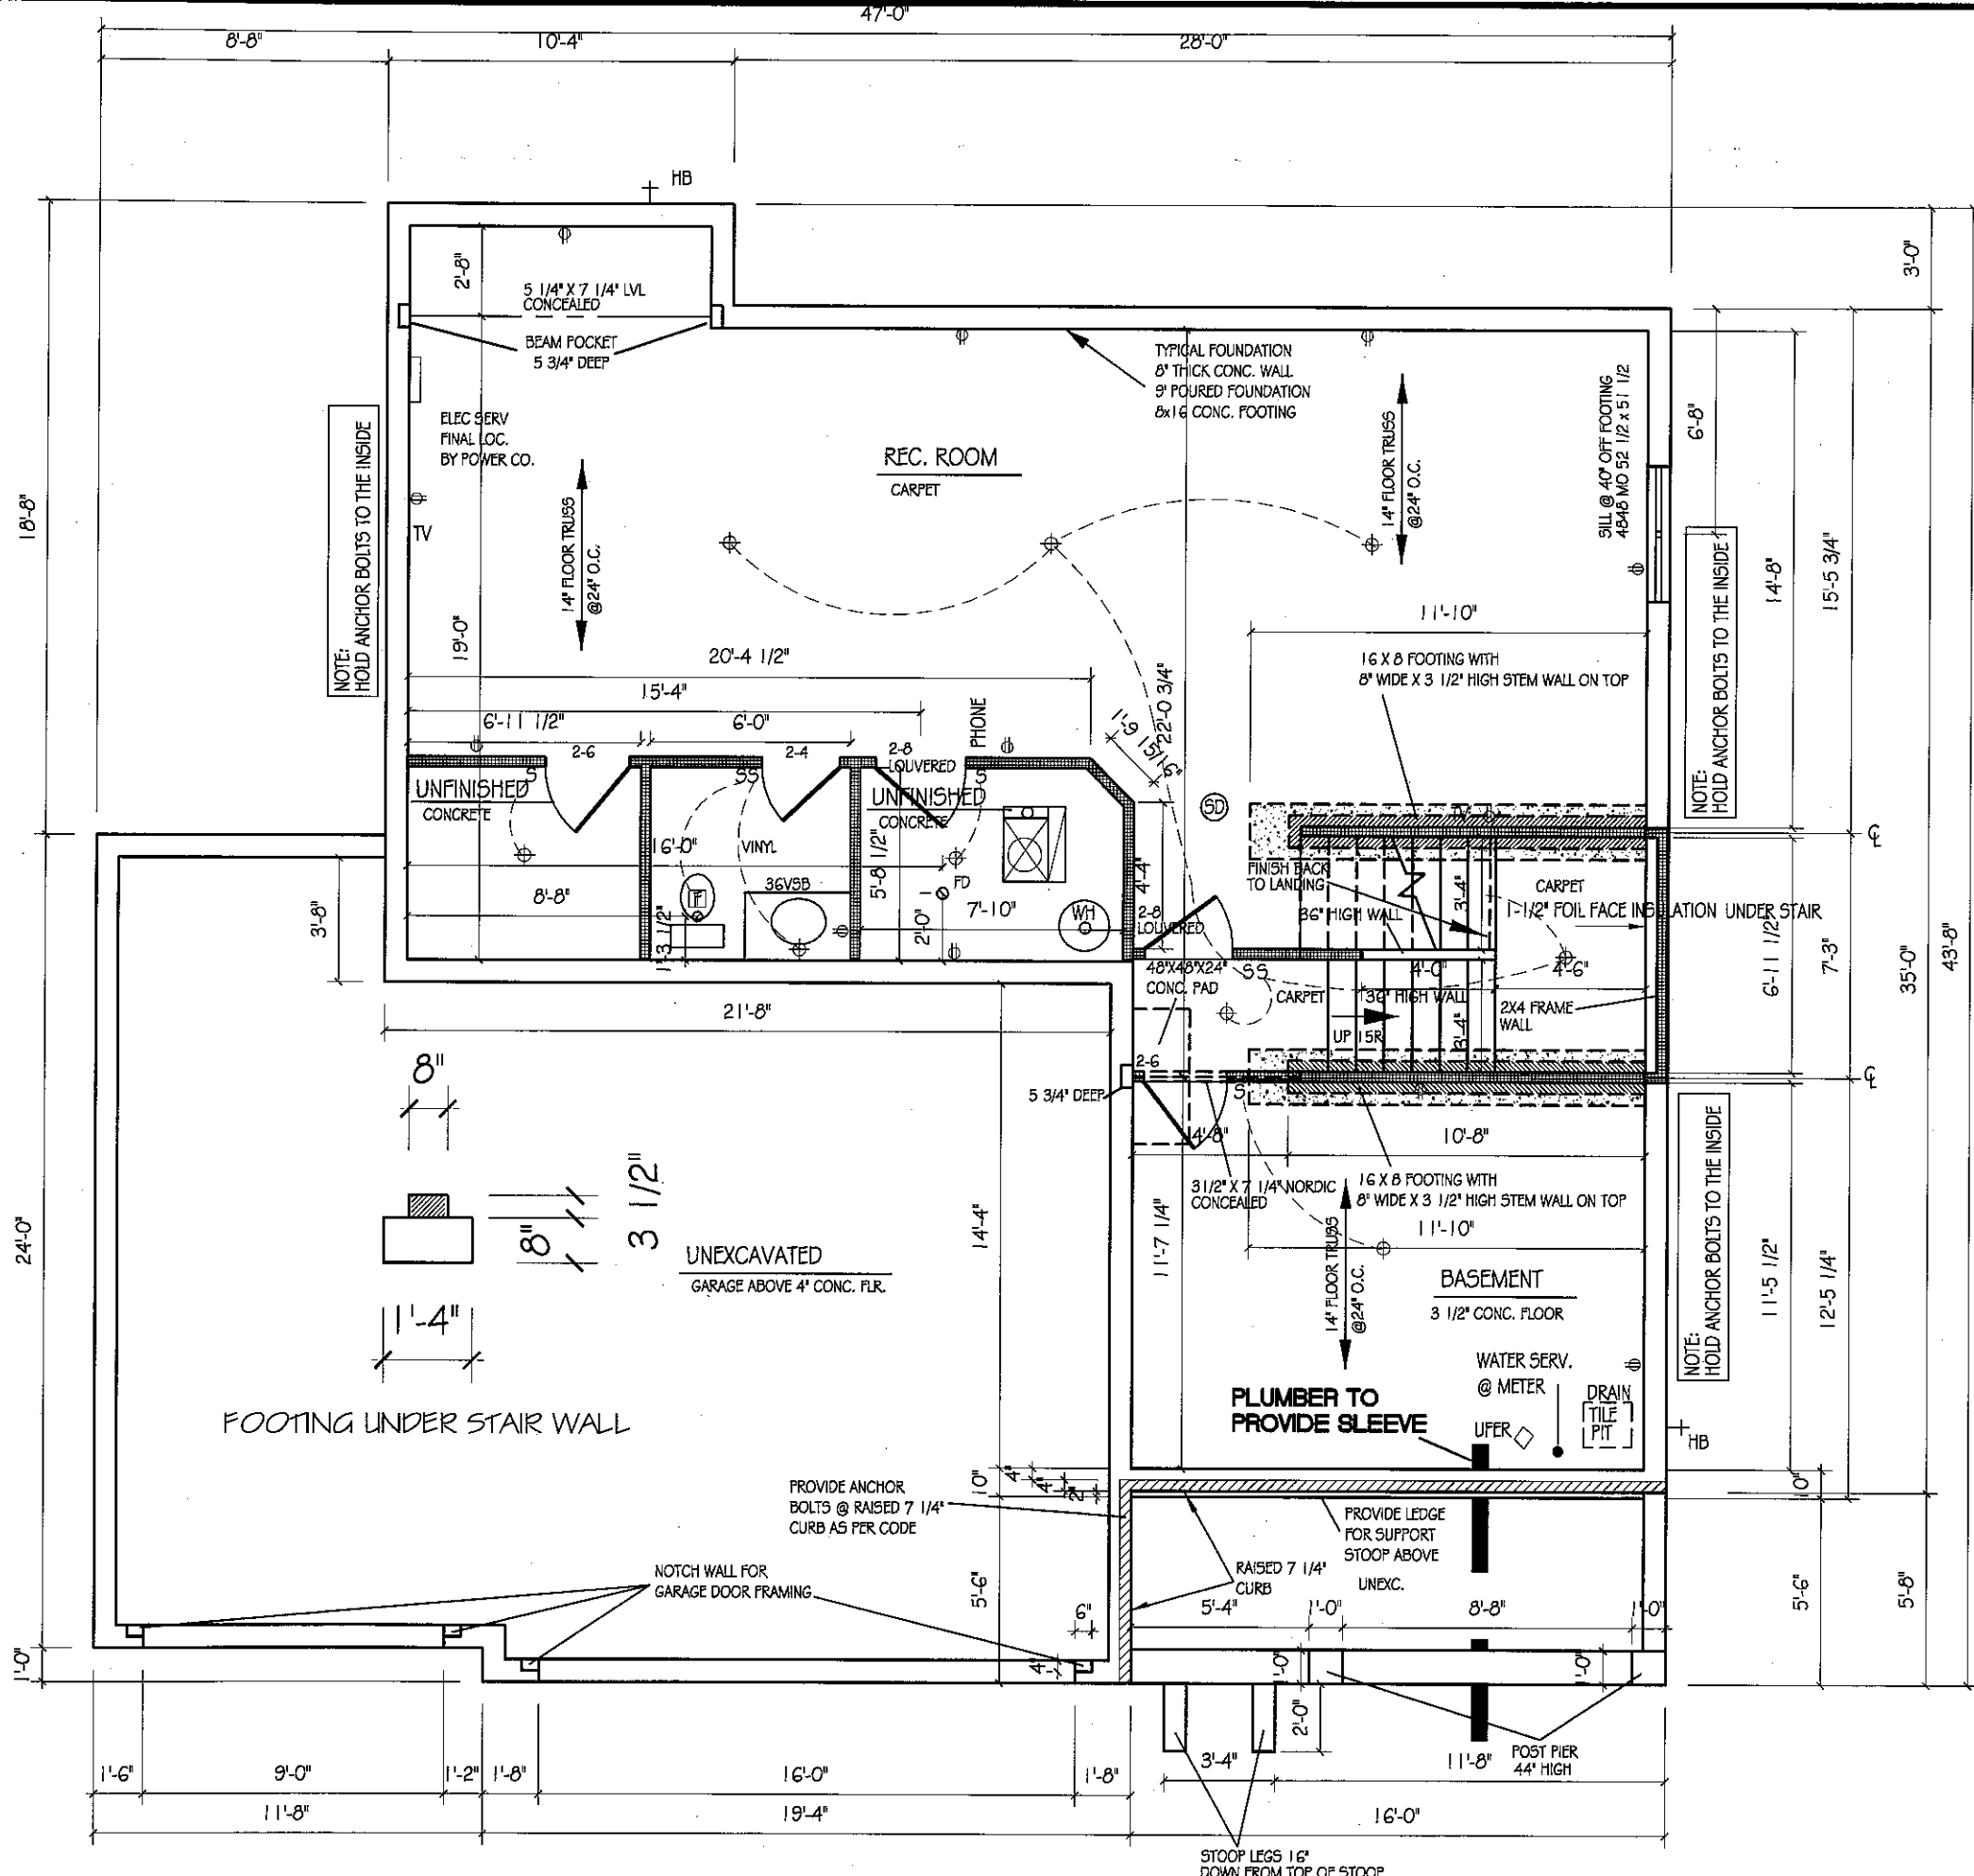

NOTE: HOLD ANCHOR BOLTS TO THE INSIDE

NOTE: HOLD ANCHOR BOLTS TO THE INSIDE

NOTE: HOLD ANCHOR BOLTS TO THE INSIDE

**FINISHED REC. ROOM
W/ BATH OPTION**

FINISHED S.F. 601 (STAIRS NOT INCLUDED)
UNFINISHED S.F. 259

CELEBRITY HOMES 2008 THESE DRAWINGS MAY NOT BE REPRODUCED IN ANY MANNER, EITHER IN WHOLE OR IN PART WITHOUT WRITTEN PERMISSION OF CELEBRITY HOMES.

CELEBRITY HOMES
Homes • Villas • Townhomes

PLAN NAME: **LANGDON**

FOUNDATION PLAN
SCALE: 3/16" = 1'-0"

REVISIONS:

SHEET: 3/6

..6/9/2015 1:17 PMLANGDON.dwg